

- CONSULTANTS:**
CIVIL ENGINEER:
 MCCLELLAND ENGINEERS
LANDSCAPE ARCHITECT:
 LARSON BURNS SMITH
STRUCTURAL ENGINEER:
 CROMWELL ENGINEERS INC.
MECH., ELEC., PLUMB. ENGINEER:
 CROMWELL ENGINEERS INC.
GLOBAL VILLAGE CONSULTANT
 CAMBRIDGE SEVEN ASSOCIATES
INTERIOR DESIGNER:
 POLK STANLEY ROWLAND
 CURZON PORTER ARCHITECTS
GENERAL CONTRACTOR:
 CDI CONTRACTORS, INC.

NOTES:

ISSUE DATE:
17 SEPTEMBER 2007


REVISIONS:

#	DATE	DESCRIPTION


**MURPHY - KELLER
EDUCATIONAL CENTER**

**HEIFER
INTERNATIONAL
CENTER**
 LITTLE ROCK, ARKANSAS

PSRCP JOB NUMBER:
431E
CONTENTS:
FIRE PROTECTION
DETAILS
SHEET NUMBER:
FP201

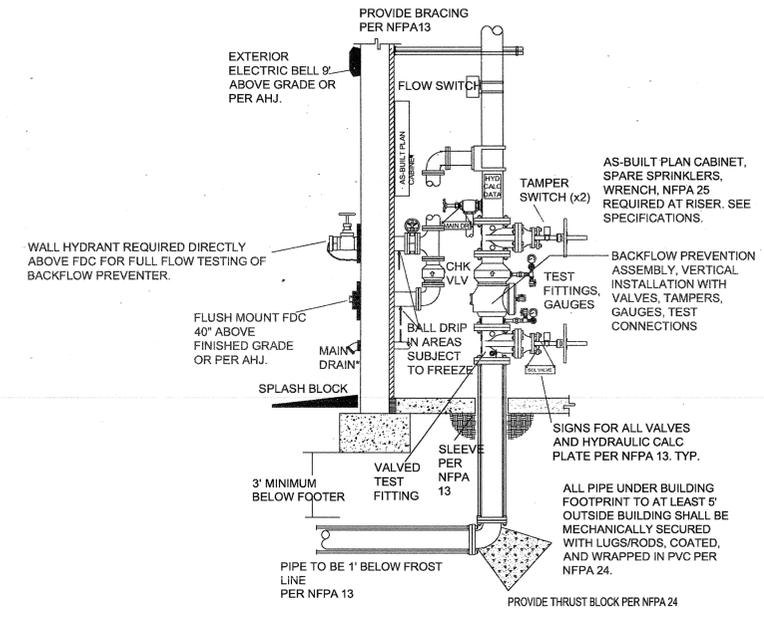

FIRE SPRINKLER RISER DETAIL 1
NO SCALE

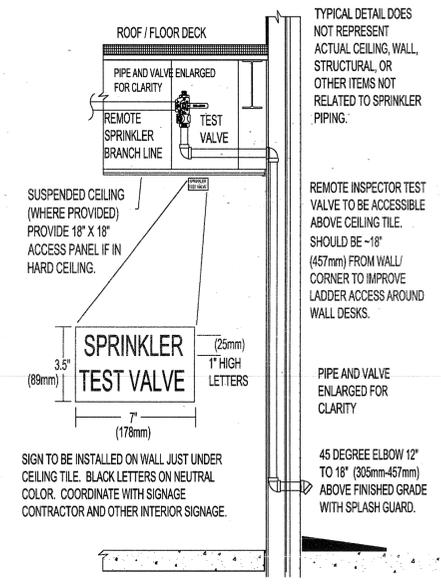

INSPECTOR TEST VALVE DETAIL 1
NO SCALE

