


PLUMBING SCHEDULE																	
ITEM NO	QTY	DESCRIPTION	COLD WATER SIZE (IN)	COLD WATER AFF (IN)	COLD-WATER ROUGH-IN	HOT WATER SIZE (IN)	HOT WATER AFF (IN)	HOT-WATER ROUGH-IN	DIRECT DRAIN SIZE (IN)	DIRECT DRAIN AFF (IN)	INDIR DRAIN SIZE (IN)	INDIR DRAIN AFF (IN)	INDIRECT-DRAIN ROUGH-IN	GAS SIZE (IN)	GAS AFF (IN)	MBTUH	GAS ROUGH-IN
01	2	HAND SINK	1/2	20		1/2	20		1-1/2	17							
02	1	ICE MAKER W/ BIN	3/8	28	CONNECT THROUGH FILTER						3/4	F.S.	BIN DRAIN --- ROUTE TO F.S. BY P.C.				
04	1	CHARBROILER W/ CABINET BASE									3/4	F.S.	PURGE DRAIN---ROUTE TO F.S. BY P.C.				
06	1	UNDERCOUNTER DISHWASHER				1/2		110 DEGREE WATER REQ'D			5/8	F.S.	P.C. TO ROUTE TO FLOOR SINK				
07	1	3 COMP'T SINK W/SHELVES & POT RACK	1/2	15		1/2	15				2	F.S.	P.C. TO ROUTE TO FLOOR SINK				
10	1	RANGE ON CONVECTION OVEN BASE												3/4	12	230	BRANCH TO CONNECTION
15	1	GRIDDLE ON CONVECTION OVEN BASE												3/4	12	96	BRANCH TO CONNECTION
16	1	FRYER												3/4	12	110	BRANCH TO CONNECTION
34	1	BEVERAGE COUNTER										1	F.S.	P.C. TO ROUTE DRAINS TO F.S.			
35	1	ICE/BEVERAGE DISPENSER	1/2	18	BRANCH TO CONNECTION						3/4	F.S.	P.C. TO ROUTE DRAINS TO F.S.				
36	1	COFFEE BREWER(120/208)	1/2	48	BRANCH TO CONNECTION												
37	1	TEA MAKER	1/2	48	BRANCH TO CONNECTION												
39	1	DISPOSAL	1/2	12	BRANCH TO CONNECTION							2	F.S.	P.C. TO ROUTE DRAIN THROUGH INTERCEPTOR			

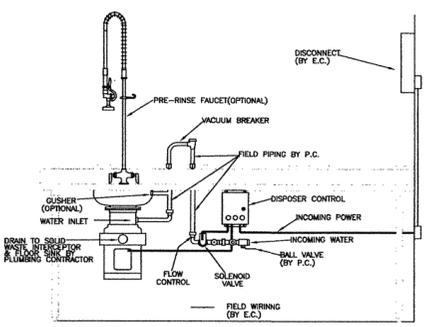

TYPICAL DISPOSER DETAIL
SCALE=NONE

- LEGEND**
- - COLD WATER
 - - HOT WATER
 - - WALL DRAIN
 - - GAS CONNECTION
 - - FLOOR DRAIN
 - - FLOOR SINK W/ STRAINER
 - AFF - ABOVE FINISHED FLOOR
 - P.C. - PLUMBING CONTRACTOR
 - K.E.C. - KITCHEN EQUIPMENT CONTRACTOR
 - F.S. - FLOOR SINK DRAIN
 - AD - AREA FLOOR DRAIN

GENERAL NOTES

- A- PLUMBING CONTRACTOR TO PROVIDE ALL LABOR AND MATERIAL NECESSARY TO ROUGH-IN, TRIM, AND MAKE FINAL CONNECTIONS TO KITCHEN EQUIPMENT PER ALL APPLICABLE CODES. INCLUDES BUT NOT LIMITED TO VALVES, STOPS, TRIM, INDIRECT LINES AND DRAINS, REGULATORS, TRAPS, INSULATION, ETC., NOT SUPPLIED WITH KITCHEN EQUIPMENT
- B- PLUMBING CONTRACTOR TO FLUSH ALL LINES BEFORE MAKING FINAL CONNECTIONS
- C- REFER TO PLUMBING DRAWINGS FOR CONTINUATION OF OUTLETS
- D- THIS PLAN COVERS KITCHEN EQUIPMENT ROUGH-INS, OTHER ITEMS TO BE SET BY OTHERS
- E- ROUGH INS SHOULD BE CONCEALED WHERE POSSIBLE
- F- VERIFY LOCAL CODES BEFORE CONNECTING DISPOSER TO GREASE TRAP
- G- PLUMBING CONTRACTOR TO LOCATE AND HANG ALL WALL MOUNT FIXTURES
- H- PLUMBING CONTRACTOR TO INSULATE AND INSTALL INDIRECT DRAIN LINES
- I- PLUMBING CONTRACTOR TO VERIFY UTILITY REQUIREMENTS FOR ALL EQUIPMENT MARKED AS "EXISTING" OR "BY OTHERS"
- J- FLOOR DRAINS REFLECTED ON THIS PLAN ARE SHOWN FOR EQUIPMENT USE ONLY. VERIFY AREA DRAINS ON MECHANICAL PLANS. PROVIDE AIR GAP PER CODE
- K- EXPOSED HORIZONTAL DRAINLINES MUST HAVE PROPER CLEARANCE BELOW FOR CLEANING
- L- PLUMBING CONTRACTOR TO REGULATE GAS PRESSURE FOR EQUIPMENT(7-10"W.C. TYPICAL)

SCALE: 1/4" = 1'

SHEET TITLE:
**KITCHEN EQUIPMENT
PLUMBING PLAN**

HEIFER INTERNATIONAL
PHASE 2 BUILDING
LITTLE ROCK, AR

SHEET NO.
K3
SHEET 3 OF 5
PROJECT NO.
HEIF01
DATE
03/13/08
REVISION
02/02/09

DRAWN BY: MT

