



LEGEND

-  - MAU COLLAR ON HOOD
-  - EXHAUST COLLAR ON HOOD

* SEE PAGE K5 FOR COLLAR SIZES AND HOOD DETAILS

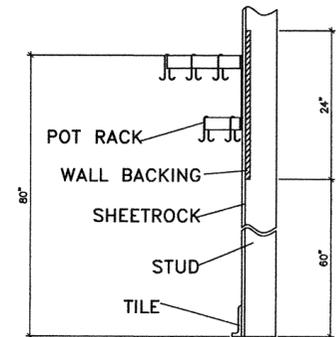


**POT RACK
BACKING DETAIL**

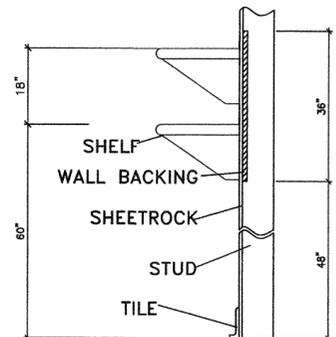


**WALL SHELF
BACKING DETAIL**

GENERAL NOTES


- A- GENERAL CONTRACTOR TO PROVIDE AND INSTALL WALL BACKING AS DETAILED ON THIS PAGE. INSTALL IN SUCH A MANNER AS TO PROVIDE ADEQUATE SUPPORT FOR WALL MOUNTED ITEMS.
- C- VENT HOOD, FANS AND CURBS TO BE SUPPLIED BY KITCHEN CONTRACTOR. HANGING OF HOOD BY KITCHEN EQUIPMENT CONTRACTOR. DUCTWORK TO BE PROVIDED AND INSTALLED BY MECHANICAL.
- D- FANS & CURBS TO BE LOCATED AND INSTALLED BY MECHANICAL AND/OR GENERAL CONTRACTOR
- E- GENERAL CONTRACTOR TO PROVIDE ALL WALL BACKING NECESSARY FOR WALL MOUNTED ITEMS AND ALL WALL/ROOF/FLOOR PENETRATIONS REQUIRED. SEE DETAILS ON THIS PAGE.
- F- COORDINATE WITH OTHER TRADES WHEN LOCATING PERMANENT FIXTURES.
- G- DO NOT LOCATE HVAC DIFFUSERS NEAR VENT HOOD. IF NECESSARY, USE PERFORATED TYPE.

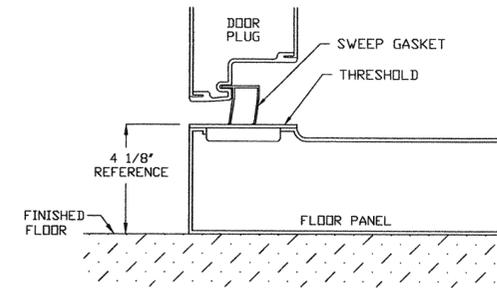

**WALK-IN COOLER
FLOOR DETAIL**

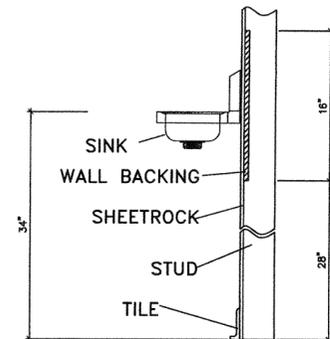

**HAND SINK
BACKING DETAIL**

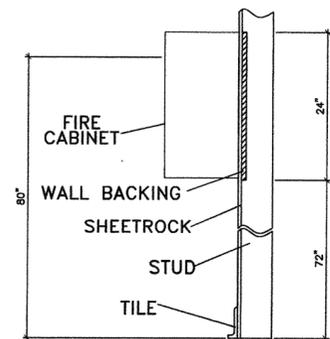

**FIRE CABINET
BACKING DETAIL**

SCALE: 1/4" = 1'

SHEET TITLE:

*KITCHEN EQUIPMENT
SPECIAL CONDITION PLAN*

HEIFER INTERNATIONAL
PHASE 2 BUILDING
LITTLE ROCK , AR

SHEET NO.

K4

SHEET 4 OF 5

PROJECT NO.

HEIF01

DATE

03/13/08

REVISION

02/02/09

DRAWN BY: MT

