




1 SECTION THRU CONCRETE WALL AND SLAB
3/4" = 1'-0"

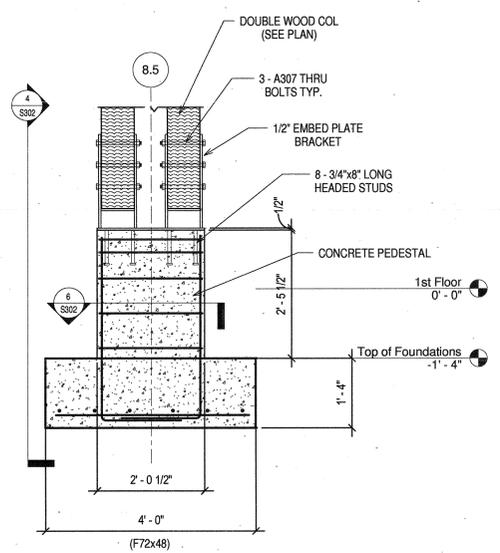


2 SECTION THRU WOOD COLUMN AND FOOTING
3/4" = 1'-0"

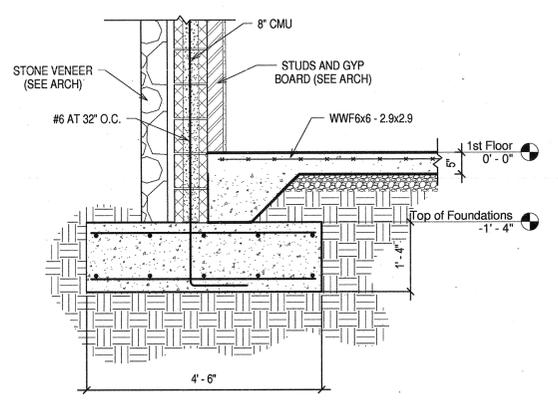


3 SECTION THRU WALL AND FOOTING
3/4" = 1'-0"

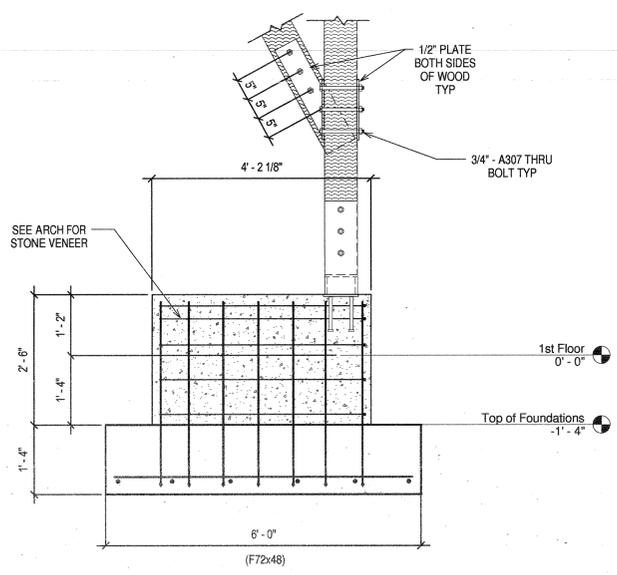

4 SECTION THRU WOOD COLUMNS AND FOOTING
3/4" = 1'-0"

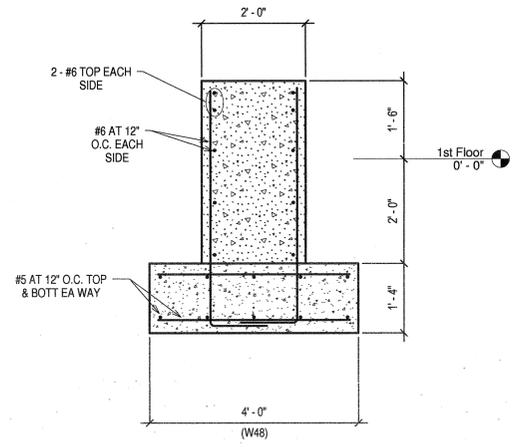

5 SECTION THRU WALL AND FOOTING
3/4" = 1'-0"

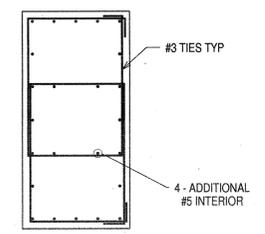

6 SECTION THRU CONCRETE PEDESTAL
3/4" = 1'-0"