

Chiller:

Electrical Per Module				
Line Item / Tag	Voltage	FLA	MCA	Max Fuse
# 1	460/60/3	240.0	300.0	500


Chilled Water Pump & VFD: 5hp @ 460-3
 Heating Water Pump & VFD: 3hp

Flow Meter x2:

Power Supply	AC Power Supply: 100...240V AC (±10%); Typical Power: 20V A or 15W; Maximum Power: 26V A or 20W Optional DC Power Supply: 12...32V DC (±10%); Typical Power: 10W; Maximum Power: 14W
---------------------	---

DDC Control Panel:

- 24" x 36"
- 100VA transformer
- Terminal Strip
- Conduit, low voltage wiring to each device

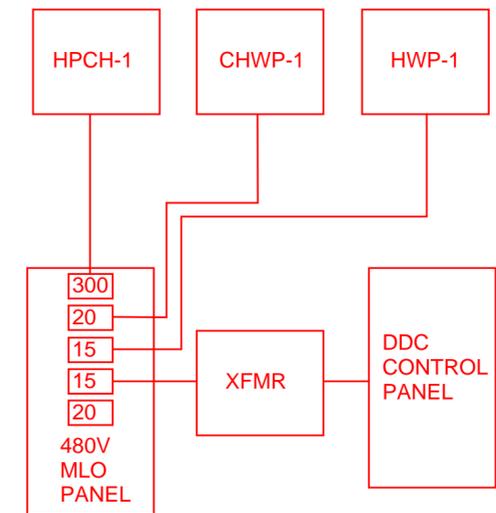

ELECTRICAL RISER DIAGRAM