



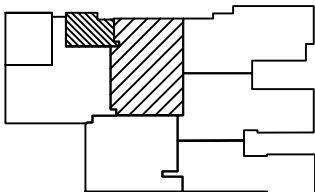

DUCTWORK SYMBOLS

1. CONTRACTOR SHALL INSPECT THE EXISTING PIPING, DUCTWORK ETC., FOR DEFECTS. REPORT ANY DEFICIENCIES PRIOR TO PERFORMING ANY WORK. CONTRACTOR SHALL CLEAN ALL EXISTING DUCTWORK PRIOR TO INSTALLING NEW.
2. THE DRAWINGS ARE DIAGRAMMATIC AND INDICATE THE EXTENT THE DESIGN. ALL DUCTWORK AND PIPING SHALL BE INSTALLED IN A NEAT WORKMANLIKE MANNER IN ACCORDANCE WITH THE BEST PRACTICES OF THE INDUSTRY, IN COMPLIANCE WITH ALL AUTHORITIES HAVING JURISDICTION. ALL PIPING AND DUCTWORK SHALL BE SET UP AND DOWN AND OFFSETS AS REQUIRED TO SUIT FIELD CONDITIONS. DIELECTRIC COUPLING SHALL BE USED WHERE DISSIMILAR METAL ARE JOINED.
3. CONTRACTOR SHALL COORDINATE WORK WITH THE GOVERNMENT AND ALL OTHER CONTRACTORS.
4. CONTRACTOR SHALL SCHEDULE ALL SHUTDOWNS THAT EFFECT UTILITIES AND SERVICES OF THE BUILDING THAT MUST REMAIN IN OPERATION WITH THE GOVERNMENT.
5. CONTRACTOR SHALL BE RESPONSIBLE FOR ALL RIGGING, HANDLING AND PROTECTION OF MATERIALS. ALL MATERIALS SHALL BE NEW AND WITHOUT BLEMISH OR DEFECT.
6. EXISTING WORK THAT IS TO BE REMOVED SHALL BE REMOVED UNDER THE GOVERNMENT OR CONTROLLED BY THE GOVERNMENT. ALL DIRECTION OF REMOVING FIXTURES AND EQUIPMENT ARE TO BE TURNED OVER TO THE GOVERNMENT AND BE DELIVERED TO THE RECEIVING LOCATION DESIGNATED BY THE GOVERNMENT.
7. CONTRACTOR SHALL BALANCE THE AIR DISTRIBUTION SYSTEM TO AIR QUANTITIES INDICATED ON DRAWINGS AND SUBMIT ALL BALANCING RECORDS TO THE GOVERNMENT FOR APPROVAL. ALL BALANCING RECORDS AND PROCEDURES SHALL BE AS AABS OR NEBB.

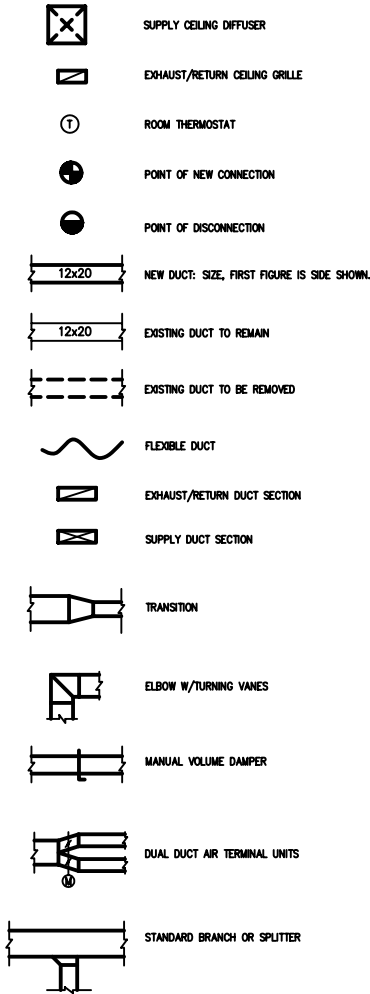

KEYPLAN
N.T.S.

[illegible]SUBJECT TITLE
REPAIR MEDICAL CENTER PH 3
LITTLE ROCK AFB, ARKANSASMECHANICAL SYMBOLS
& GENERAL NOTES

DRAWN BY RJR	LEAD DESIGNER AM
TECH REVIEWER AM	PROJECT NUMBER NKA0 06-8001
DESIGNED BY OD	SHEET MO.00 <hr/> 19 of 37
DATE 8-11-06	
SCALE N/A	