


# SHEET NOTES

- 1 DEMO EXISTING BASE MOUNTED CHILLED WATER PUMPS, B-FLY VALVE, CIRCUIT SETTER, CHECK VALVE, STRAINER & ASSOCIATED PIPING.
- 2 DEMO PIPING AS INDICATED.
- 3 DEMO 3-WAY CONTROL VALVE & PIPING AS INDICATED.
- 4 DEMO EXISTING CHILLER. RECOVER REFRIGERANT AND DISPOSE OF PROPERLY PER EPA AND LOCAL CODES.
- 5 DEMO EXISTING CHILLER PIPING INCLUDING B-FLY VALVE, CIRCUIT SETTER, CHECK VALVE, STRAINER & ASSOCIATED PIPING. RE-USE EXISTING CONTROL VALVE AND FLOW METER WITH NEW CHILLER PIPING.
- 6 TRIM IMPELLER ON TOWER WATER PUMPS TO 10.125". BALANCE PUMPS TO 600 GPM @ 40 FEET OF HEAD.
- 7 EQUIPMENT REMOVED FROM SERVICE DURING DEMO TO BE REMOVED FROM SITE AND DISPOSED OF UNLESS DMRO REQUESTS TO KEEP IT.

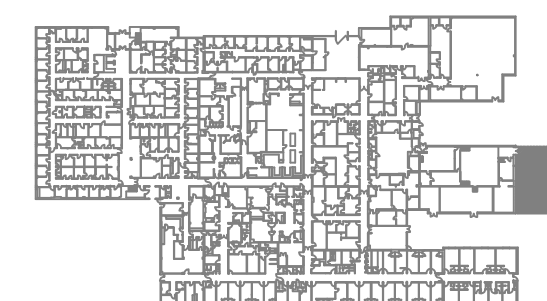

## 1 CHILLED WATER DEMOLITION PLAN SCALE: 1/4" = 1'-0"

CAD Filename. All Drawings.dwg	
ORIGINAL SHEET SIZE: D SIZE 36x24	DATE REVISED
ADDITIONS AND REVISIONS	
35% DESIGN DRAWINGS	10/04/2013
65% DESIGN DRAWINGS	11/27/2013
65% DESIGN DRAWINGS - REVISION $\Delta$	1/10/2014
100% DESIGN DRAWINGS	2/21/2014
<div> <div> <b>KROESCHELL</b> ENGINEERING Co. 3222 KENNICOTT AVE. ARLINGTON HEIGHTS, IL 60004 (312) 649-7980 / FAX: (312) 337-1944 KROESCHELL.COM </div> <div> <b>dkjv</b> Donley-Kirin Joint Venture 515 DOVER RD. ROCKVILLE, MD 20850 (301) 315-7456 / FAX: (240) 453-8722 DONLEYKIRIN.COM </div> </div>	
<b>MECHANICAL ROOM DEMO PLAN</b> 19TH MEDICAL SUPPORT GROUP JACKSONVILLE, AR REPAIR OF BUILDING INFRASTRUCTURE SYSTEMS	
DRAWN BY CHECKED BY APPROVED BY SCALE DATE	JWT B.JK — SEE PAGE OCTOBER 2013
JOB No. <b>14554</b>	Sheet No. <b>M-200</b>

NOTICE: THIS IS THE PERSONAL PROPERTY OF KROESCHELL ENGINEERING CO. AND ALL USE IS FORBIDDEN EXCEPT UPON WRITTEN CONSENT.