


- SHEET NOTES
- 1 DEMO EXISTING 6 TON COOLING UNIT LOCATED ON THE SERVER ROOM FLOOR. RECOVER REFRIGERANT AND DISPOSE OF PROPERLY PER EPA AND LOCAL CODES.
  - 2 DEMO EXISTING 6 TON CONDENSING UNIT LOCATED ON THE ROOF.
  - 3 DEMO AIR DISCHARGE PLENUM LOCATED AT FLOOR LEVEL.
  - 4 EQUIPMENT REMOVED FROM SERVICE DURING DEMO TO BE REMOVED FROM SITE AND DISPOSED OF UNLESS DMRO REQUESTS TO KEEP IT.

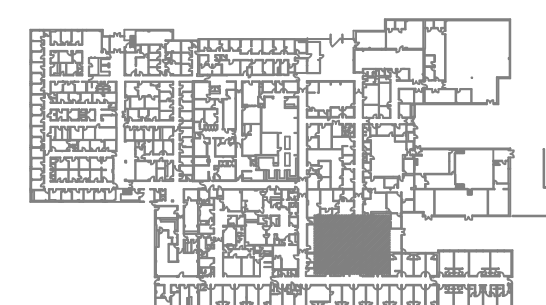

KEY PLAN

1 EXISTING SERVER ROOM COOLING DEMOLITION  
SCALE: 1/4" = 1'-0"

NOTICE: THIS IS THE PERSONAL PROPERTY OF KROESCHELL ENGINEERING CO.  
AND ALL USE IS FORBIDDEN EXCEPT UPON WRITTEN CONSENT.

CAD Filename: All Drawings.dwg		DATE REVISED
ORIGINAL SHEET SIZE: D SIZE 36x24		
ADDITIONS AND REVISIONS		
35% DESIGN DRAWINGS		10/04/2013
65% DESIGN DRAWINGS		11/27/2013
65% DESIGN DRAWINGS – REVISION <u>A</u>		1/10/2014
100% DESIGN DRAWINGS		2/21/2014

<div><i><b>KROESCHELL</b></i> ENGINEERING Co.</div> <div>3222 KENNICOTT AVE. ARLINGTON HEIGHTS, IL 60004 (312) 649-7980 / FAX: (312) 337-1944 KROESCHELL.COM</div>	<div><b>dkjv</b> Donley-Kirlin Joint Venture</div> <div>515 DOVER RD. ROCKVILLE, MD 20850 (301) 315-7456 / FAX: (240) 453-8722 DONLEYKIRLIN.COM</div>
--	---

SERVER ROOM COOLING DEMO PLAN		
19TH MEDICAL SUPPORT GROUP		
JACKSONVILLE, AR		
REPAIR OF BUILDING INFRASTRUCTURE SYSTEMS		

DRAWN BY CHECKED BY APPROVED BY SCALE DATE	JWT BJK - SEE PAGE OCTOBER 2013	JOB No.  14554  Sheet No.  M-201
--	---	--