

ROOM FINISH SCHEDULE																	
ROOM NUMBER	NAME	FLOOR		BASE		NORTH WALL		SOUTH WALL		EAST WALL		WEST WALL		CEILING			REMARKS
		MAT'L	COLOR	MAT'L	COLOR	MAT'L	COLOR	MAT'L	COLOR	MAT'L	COLOR	MAT'L	COLOR	MAT'L	COLOR	CEILING HEIGHT	
D100	LOBBY ENTRANCE	PT	PT-1	PTB	PTB-1	ALG	--	--	--	GYP	FWC-1	GYP	FWC-1	WCP	WCP-1	9'-10 1/2"	See note 16
D100A	RECEPTION	PT	PT-1	PTB	PTB-1	--	--	GYP	PT-1	GYP	PL-1	--	--	ACT	ACT-2	10'-6"	--
D100B	ALCOVE	PT	PT-1	PTB	PTB-1	EX	VWC-1	EX	VWC-1	--	--	GYP	VWC-1	WCT	WCT-1	8'-0"	--
D101	LOBBY	PT	PT-1	PTB	PTB-1	--	--	--	--	EX	VWC-1	GYP	FWC-1	ACT	ACT-2	9'-6"	--
D133A	CORRIDOR	CPT	CPT-2	RB	RB-1	GYP	VWC-1	GYP	VWC-1	--	--	--	--	ACT	ACT-1	8'-0"	--
D134	OFFICE	CPT	CPT-2	RB	RB-1	GYP	P-1	GYP	P-2	GYP	P-2	GYP	P-1	ACT	ACT-1	9'-0"	--
D135	OFFICE	CPT	CPT-2	RB	RB-1	GYP	P-1	GYP	P-2	GYP	P-1	GYP	P-2	ACT	ACT-1	9'-0"	--
D136	CORR	EX	--	RB	RB-1	--	--	--	--	--	--	GYP	VWC-1	EX	--	--	--
D136A	CORR	PT	PT-1	PTB	PTB-1	EX	--	--	--	--	--	--	--	WCT	WCT-1	7'-8"	--
D137	STORAGE	VT	VT-1	RB	RB-1	GYP	P-1	GYP	P-1	GYP	P-1	GYP	P-1	ACT	ACT-1	9'-0"	--
D138	VAULT	VT	VT-1	RB	RB-1	GYP	P-1	EX	P-1	GYP	P-1	EX	P-1	GYP	P-3	9'-0"	--
D139	HK	SV	SV-1	SV	SV-1	GYP	P-3	GYP	P-3	GYP	P-3	GYP	P-3	ACT	ACT-1	8'-0"	--
D140	OFFICE	CPT	CPT-2	RB	RB-1	GYP	P-1	GYP	P-2	GYP	P-2	GYP	P-1	ACT	ACT-1	9'-0"	--
D141	PHARMACY DISPENSING	CPT	CPT-5	RB	RB-1	GYP	P-1	GYP	P-1	GYP	P-1	GYP	P-1	ACT/CUSTOM	ACT-1/CUSTOM	9'-0"	--
D142	PHARMACY	CPT	CPT-5	RB	RB-1	GYP	P-1	GYP	P-1	GYP	P-1	GYP	P-1	ACT	ACT-1	9'-0"	--
D143	CORRIDOR	CPT	CPT-2,3	RB	RB-1	--	--	--	--	GYP	VWC-1	GYP	VWC-1	ACT	ACT-1	8'-0"	--
D143A	CORRIDOR	PT	PT-1	PTB	PTB-1	GYP	FWC-1	--	--	--	--	--	--	WCP	WCP-1	7'-8"	--
D144	PHARMACY WAITING	CPT	CPT-4	RB	RB-1	ALG	--	--	--	EX	VWC-1	GYP	FWC-1	ACT	ACT-2	10'-6"	Low wall w/ translucent top
D145	VESTIBULE	WOM	WOM-1	--	--	ALG	--	ALG	--	ALG	--	--	--	EX/MCP	--/MCP-1	EX/11'-2"	--
D145A	VESTIBULE ADDITION	WOM	WOM-1	--	--	ALG	--	ALG	--	--	--	ALG	--	EX/MCP	--/MCP-1	EX/11'-2"	--
F100	OPEN OFFICE	CPT	CPT-2	RB	RB-1	GYP	P-1	GYP	P-1	GYP	P-1	GYP	P-1	ACT	ACT-1	8'-0"	--
F101	OFFICE	CPT	CPT-2	RB	RB-1	GYP	P-2	GYP	P-1	GYP	P-1	EX	P-2	ACT	ACT-1	8'-0"	--
F102	OFFICE	CPT	CPT-2	RB	RB-1	GYP	P-2	GYP	P-1	GYP	P-2	GYP	P-1	ACT	ACT-1	8'-0"	--
F103	ELECTRICAL	VT	VT-1	RB	RB-1	EX	P-3	EX	P-3	EX	P-3	EX	P-3	EX	--	--	--
F104	COMM RM	VT	VT-1	RB	RB-1	EX	--	EX	--	EX	--	EX	--	ACT	ACT-1	8'-0"	Install new vt atop exst
F105	F/TLT	--	--	--	--	--	--	--	--	--	--	--	--	--	--	--	--
F106	M/TLT	--	--	--	--	--	--	--	--	--	--	--	--	--	--	--	--
F107	COMM RM	VT	VT-1	RB	RB-1	EX	--	EX	--	EX	--	--	--	ACT	ACT-1	8'-0"	Install new vt atop exst
F108	COMM RM	VT	VT-1	RB	RB-1	EX	--	EX	--	EX	--	EX	--	ACT	ACT-1	8'-0"	Install new vt atop exst
F108A	MECH	VT	VT-1	RB	RB-1	GYP	P-3	GYP	P-3	GYP	P-3	GYP	P-3	ACT	ACT-1	8'-0"	--
F109	RMO ENTRY	CPT	CPT-2	RB	RB-1	GYP	P-1	GYP	P-1	--	--	GYP	P-1	ACT	ACT-1	8'-0"	--
F110	OPEN OFFICE	CPT	CPT-2	RB	RB-1	EX	P-1	GYP	P-1	GYP	P-1	GYP	P-1	ACT	ACT-1	8'-0"	--
F111	OFFICE	CPT	CPT-2	RB	RB-1	GYP	P-2	GYP	P-1	GYP	P-2	GYP	P-1	ACT	ACT-1	8'-0"	--
F112	OFFICE	CPT	CPT-2	RB	RB-1	GYP	P-1	GYP	P-2	GYP	P-2	GYP	P-1	ACT	ACT-1	8'-0"	--
F113	COUNTER	CPT	CPT-2	RB	RB-1	GYP	P-1	--	--	GYP	P-1	GYP	P-1	ACT	ACT-1	8'-0"	--
F114	OFFICE	CPT	CPT-2	RB	RB-1	GYP	P-1	GYP	P-2	GYP	P-1	GYP	P-2	ACT	ACT-1	8'-0"	--
F115	OFFICE	CPT	CPT-2	RB	RB-1	GYP	P-1	GYP	P-2	GYP	P-2	GYP	P-1	ACT	ACT-1	8'-0"	--
F116	OFFICE	CPT	CPT-2	RB	RB-1	GYP	P-1	GYP	P-2	GYP	P-1	GYP	P-2	ACT	ACT-1	8'-0"	--
F117	OFFICE	CPT	CPT-2	RB	RB-1	GYP	P-1	GYP	P-2	GYP	P-2	GYP	P-1	ACT	ACT-1	8'-0"	--
F140	CORR	EX	--	RB	RB-1	--	--	--	--	--	--	GYP	VWC-1	EX	--	--	--
F147	CORRIDOR	EX	--	RB	RB-1	--	--	--	--	GYP	VWC-1	--	--	EX	--	--	--
F148	CORRIDOR	CPT	CPT-2,3	RB	RB-1	--	--	--	--	GYP	VWC-1	GYP	VWC-1	ACT	ACT-1	8'-0"	--
H101	ENTRY	CPT	CPT-2	RB	RB-1	GYP	P-1	GYP	P-1	--	--	GYP	P-1	ACT	ACT-1	8'-0"	--
H102	OPEN OFFICE	CPT	CPT-2	RB	RB-1	GYP	P-1	--	--	GYP	P-1	GYP	P-1	ACT	ACT-1	8'-0"	--
H103	OFFICE	CPT	CPT-2	RB	RB-1	GYP	P-2	GYP	P-1	GYP	P-1	GYP	P-2	ACT	ACT-1	8'-0"	--
H104	OFFICE	CPT	CPT-2	RB	RB-1	GYP	P-2	GYP	P-1	GYP	P-2	GYP	P-1	ACT	ACT-1	8'-0"	--
H106	OFFICE	CPT	CPT-2	RB	RB-1	GYP	P-1	GYP	P-2	EX	P-2	GYP	P-1	ACT	ACT-1	8'-0"	--
H107	OFFICE	CPT	CPT-2	RB	RB-1	GYP	P-2	GYP	P-1	GYP	P-2	GYP	P-1	ACT	ACT-1	8'-0"	--
H108	COUNTER	SDT	SDT-1	RB	RB-1	GYP	P-1	GYP	P-1	--	--	GYP	P-1	ACT	ACT-1	8'-0"	--
H109	STORAGE	VT	VT-1	RB	RB-1	GYP	P-3	GYP	P-3	GYP	P-3	GYP	P-3	ACT	ACT-1	8'-0"	--
H110	WORK AREA	SDT	SDT-1	RB	RB-1	GYP	P-1	GYP	P-1	GYP	P-1	GYP	P-1	ACT	ACT-1	8'-0"	--
H111	OFFICE	CPT	CPT-2	RB	RB-1	GYP	P-1	GYP	P-2	GYP	P-1	GYP	P-2	ACT	ACT-1	8'-0"	--
H112	OFFICE	CPT	CPT-2	RB	RB-1	GYP	P-1	GYP	P-2	GYP	P-2	GYP	P-1	ACT	ACT-1	8'-0"	--
H113	COMPUTER TRAINING ROOM	CPT	CPT-2	RB	RB-1	GYP	P-1	EX	P-1	GYP	P-1	GYP	P-1	ACT	ACT-1	8'-0"	--
H114	SERVER ROOM	SDT	SDT-1	RB	RB-1	GYP	P-3	EX	P-3	GYP	P-3	GYP	P-3	ACT	ACT-1	8'-0"	Install new sdt atop exst
H115	TRAINING OFFICE	CPT	CPT-2	RB	RB-1	GYP	P-1	GYP	P-1	GYP	P-1	GYP	P-1	ACT	ACT-1	8'-0"	--

MATERIALS LEGEND			
ACT	ACOUSTICAL CEILING TILE	PL	PLASTIC LAMINATE
ALG	ALUMINUM / GLASS	RB	RESILIENT BASE
CPT	CARPET	SS	SOLID SURFACE
PT	PORCELAIN TILE	SDT	STATIC DISSIPATIVE TILE
PTB	PORCELAIN TILE BASE	SV	SHEET VINYL
EX	EXISTING	VT	VINYL TILE
FWC	FLEXIBLE WOOD WALLCOVERING	VWC	VINYL WALLCOVERING
G	GROUT	MCP	METAL CEILING PANEL (WOOD LOOK)
GYP	GYPSUM WALL BOARD	WCP	WOOD CEILING PANEL
P	PAINT	WOM	WALK OFF MAT
		--	NONE OR NOT APPLICABLE

COLOR LEGEND		
CARPET		
CPT-1	NOT USED	
CPT-2	MOHAWK COMMERCIAL	CLASSIC IMAGE MC031, 503 KINGS BLUE, 12' BROADLOOM
CPT-3	DURKAN COMMERCIAL	LA BOUCLE, 555 KOHL, 12' BROADLOOM
CPT-4	C&A	HRC PASSPORT 05301 / PLAYAS 10309, 24" X 24" TILE, QUARTER TURN INSTALLATION; ER3 RS BACKING
CPT-4	INTERFACE FLOR	GEOMETRY, CENTER, #2670102503, 19.69" X 19.69" TILE; CUSHIONBAC PLUS BACKING; NON DIRECTIONAL INSTALL
PORCELAIN TILE		
PT-1	DALTILE	CONTINENTAL SLATE, CS53 ASIAN BLACK, 12" X 18"
PORCELAIN TILE BASE		
PTB-1	DALTILE	CONTINENTAL SLATE, CS53 ASIAN BLACK, 6" X 12" COVE BASE
GROUT		
G-1	CUSTOM BLDG PRODUCTS	DOVE GRAY #370
STATIC DISSIPATIVE TILE		
SDT-1	ARMSTRONG	STATIC DISSIPATIVE TILE, ARMOR GRAY 51951
VINYL TILE		
VT-1	TOLI	LINOTESTA, #516
SHEET VINYL		
SV-1	MANNINGTON	BIOSPEC, 15140 COOL BEIGE
RESILIENT BASE		
RB-1	JOHNSONITE	92 BLUE LAGOON, 4" H
PAINT		
P-1	SHERWIN WILLIAMS	PRACTICAL BEIGE, SW6100
P-2	BENJAMIN MOORE	GRAY SCREEN, SW7071
P-3	SHERWIN WILLIAMS	INTENSE WHITE, OC-51
WALLCOVERING		
VWC-1	EYKON	SOURCE ONE EXCLUSIVE, MELANGE #2VNG-25, PEBBLE BEACH
FWC-1	SANFOOT	AMERICAN BLACK CHERRY, 3' X 10' PANELS, FLAT CUT, *USED WITH FRY REGLET METAL REVEALS & CORNERS
SOLID SURFACE		
SS-1	DUPONT	ZODIAC, QUARTZ SURFACES, ECLIPSE BLUE
SS-2	NOT USED	
SS-3	DUPONT	CORIAN, OYSTER
PLASTIC LAMINATE		
PL-1	PIONITE	MILLWORK CHERRY, WC-431-H, HI BRITE FINISH
CEILING		
ACT-1	ARMSTRONG	CORTEGA TEGULAR, ITEM 704A, 2' X 2' X 5/8" TILE, 15/16" GRID
ACT-2	ARMSTRONG	PAINTED NUBBY OPEN PLAN TEGULAR, ITEM 3200, 2' X 2' X 1" TILE, 15/16" GRID
MCP-1	ARMSTRONG	METALWORKS, EFFECTS WOOD LOOKS 9418U6A1, CHERRY, 2' X 2' PANEL, 15/16" VECTOR EDGE; 6" EFFECTS TRIM TO MATCH; USE CUSTOM BLACK 15/16" PRELUDE XL GRID SYSTEM
WCP-1	ARMSTRONG	WOODWORKS NATURAL VARIATIONS LIGHT CHERRY 6808, 2' X 2', 15/16" VECTOR EDGE; USE 6" COORDINATING TRIM; USE CUSTOM BLACK 15/16" PRELUDE XL GRID SYSTEM
WALK-OFF MAT		
WOM-1	SHAW CONTRACT GROUP	WELCOME EW24 59410 / CHARCOAL 10119, 24" X 24", QUARTER-TURN INSTALLION

GENERAL NOTES	
1.	PT-1 AND PTB-1 TO RECEIVE G-1
2.	CRASH RAIL, CORNER GUARDS AND HANDRAIL TO MATCH EXISTING SIZE, COLOR (KOROGARD, K-16, PEWTER) AND TEXTURE. RECESSED CORNER GUARD, 2" MODEL R100; CRASH RAIL, 8" MODEL C870; HANDRAIL, 5 1/2" MODEL H100.
3.	ALL HM DOOR FRAMES AND TRIM TO BE P-2
4.	WALL AND CEILING PAINT TO BE SATIN FINISH. DOOR FRAME AND TRIM TO BE SEMI-GLOSS.
5.	NOT USED
6.	SOFFIT PAINT TO MATCH WALL UNLESS NOTED OTHERWISE
7.	WOOD DOORS TO RECEIVE STAIN. H.M. DOORS TO RECEIVE P-2.
8.	PROVIDE ORANGE PEEL TEXTURE AT ALL PAINTED LOCATIONS EXCEPT WHERE VINYL WALLCOVERING IS INDICATED.
9.	WINDOW SILLS: SS-2 TO MATCH EXISTING.
10.	RECEPTION DESK MILLWORK: VERTICAL SURFACE TO RECEIVE PL- 1, SS-1 & SS-3; HORIZONTAL SURFACE TO RECEIVE SS-1.
11.	DECORATIVE METAL CEILING GRID TO BE CHICAGO METALLIC 8" X 8" X 2 1/4"H OPEN CELL GRID, MATCH EXISTING FACILITY.
12.	1,000 SQ FT MINIMUM ORDER REQUIRED WHEN PURCHASING PORCELAIN TILE. CONTRACTOR TO RETURN ALL UNUSED TILES TO GOVERNMENT.
13.	INSTALL WALLCOVERING OVER MOUNTING BRACKETS BEHIND EXPOSED PIECE AT CORNER GUARDS.
14.	CORNER GUARDS TO BE INSTALLED FLOOR TO FINISHED CEILING.
15.	RESILIENT WALL BASE TO STOP JUST SHORT OF CORNER GUARD. DO NOT WRAP.
16.	TRANSLUCENT VAULTED CEILING INSET AT LOBBY ENTRANCE D100 TO BE: USG, TRANSLUCENTS INFILL PANELS, COLOR: CLEAR MATTE, USED WITH CURVATURA 3-D GRID SYSTEM, 10' L, R-77; REFER TO SHEET A-201FOR DETAILS.
17.	TRANSLUCENT MATERIAL ATOP LOW WALL AT PHARMACY WAITING TO BE 3-FORM VARIA, COLOR: DRIFT BLUE / SANDSTONE FINISH.
18.	HORIZONTAL BLINDS TO MATCH BALI, SNOWCAP WHITE #386, 1-INCH.
19.	INSTALL NEW TILE ATOP EXISTING AT COMM RMS AND SERVER ROOM. DO NOT MOVE EQUIPMENT WITHOUT PROPER AUTORIZATION FROM FACILITIES MANAGER.
20.	SHEET VINYL TO HAVE HEAT WELDED SEAMS AND INTEGRAL COVE BASE.



LITTLE ROCK A.F.B.
ARKANSAS




1010 Battery St.
Little Rock, AR
72202

501-376-3633

www.GarverUSA.com

CROMWELL
ARCHITECTS ENGINEERS
101 SOUTH SPRING ST
LITTLE ROCK AR 72201
TELEPHONE 501-372-2900
FACSIMILE 501-372-0482

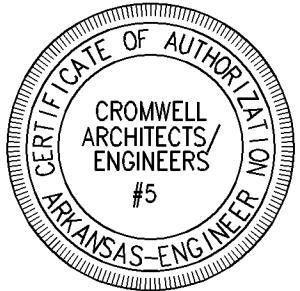

																	APP'D
																	BY
																	Date
																	Revision/Issue
																	No.

PROJECT TITLE
REPAIR & RENOVATE MED. CLINIC PH IV A
LITTLE ROCK AIR FORCE BASE
JACKSONVILLE, ARKANSAS

SHEET TITLE
FINISH SCHEDULE

DRAWN BY M. DEES	LEAD DESIGNER K. TAYLOR
TECH REVIEWER JKL	PROJECT NUMBER NKAK 06-8006 4A
DESIGNED BY M. DEES	SHEET
DATE 13 MAY 2009	
SCALE	

A-601