




LITTLE ROCK A.F.B.  
ARKANSAS

DEMOLITION LEGEND

- EXISTING WALLS/PARTITIONS TO REMAIN
- EXISTING WALLS/PARTITIONS BEING REMOVED
- EXISTING COMM OUTLET TO BE REMOVED
- EXISTING NURSE CALL DEVICE TO BE REMOVED
- EXISTING OUTLET BOX TO BE REMOVED
- EXISTING PA SPEAKER TO BE REMOVED
- EXISTING SMOKE DETECTOR TO BE REMOVED
- FIRE ALARM J-BOX TO REMAIN
- FIRE ALARM PULL BOX TO BE LOWERED TO 48" AFF.
- AUDIO VISUAL DEVICE TO BE REMOVED
- MAGNETIC DOOR HOLDER TO REMAIN
- ADDRESSABLE INTERFACE MODULE TO REMAIN.
- WATER FLOW SWITCH TO REMAIN.
- TAMPER SWITCH TO REMAIN.

DRAWING NOTES:

- REMOVE ALL EXISTING NURSE CALL DEVICES AND ASSOCIATED WIRING WITHIN THE PHASE 3" AREA.
- REMOVE ALL EXISTING PA SPEAKERS, VOLUME CONTROLS AND ASSOCIATED WIRING WITHIN THE PHASE 3" AREA. RETAIN SPEAKERS AND VOLUME CONTROLS FOR REUSE.
- REMOVE ALL EXISTING, CEILING MOUNTED SMOKE DETECTORS AND ASSOCIATED WIRING TO FIRST J-BOX. RETAIN HOME RUN WIRING TO FACP FOR REUSE.
- REMOVE ALL EXISTING LAN WIRING FROM OUTLET BOXES TO PATCH PANEL IN EXISTING COMM. ROOM AND TELCO ROOM (A208)
- REMOVE/ABANDON ALL EXISTING COMM OUTLETS AND J-BOXES AS FOLLOWS:  
A. IF OUTLET BOX IS ATTACHED TO CONCEALED CONDUIT, REMOVE COMM JACKS AND ALL WIRING AND INSTALL NEW BLANK COVER PLATE. (ABANDON IN PLACE)  
B. IF OUTLET BOX IS NOT ATTACHED TO CONCEALED CONDUIT, REMOVE BOX AND ALL WIRING AND PATCH WALL.
- REMOVE SMOKE DETECTORS AND FIRE GATE OPERATOR LOCATED AT SLIDING WINDOWS ONLY (2 LOCATIONS, 4 DETECTORS)
- REMOVE RECESSED J-BOX. CUT ALL ASSOCIATED BELOW GRADE CONDUITS FLUSH WITH FLOOR & PATCH. REMOVE ASSOCIATED OVERHEAD CONDUITS FOR ENTIRE LENGTH.
- ANY FIRE ALARM OR PUBLIC ADDRESS DEVICE THAT ARE REMOVED, WHICH ARE NOT BE REUSED, SHOULD BE DELIVERED TO THE LRAFB ALARM SHOP.
- EXISTING LAN EQUIPMENT RACK TO BE CENTERED IN EXPANDED ROOM AS DIRECTED BY BASE COMM. GROUP. SEE DRAWING E1.31.

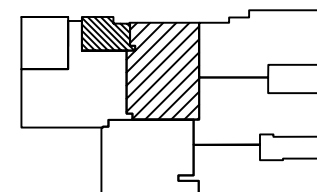

KEYPLAN  
N.T.S.  
SCALE  
0 4' 8' 16'

1 SYSTEM DEMOLITION PLAN

SCALE: 1/8" = 1'-0"

PROJECT TITLE  
REPAIR MEDICAL CENTER PH 3  
LITTLE ROCK AFB, ARKANSAS

SHEET TITLE  
SYSTEMS DEMOLITION PLAN

DRAWN BY RJR	LEAD DESIGNER KF
TECH REVIEWER KF	PROJECT NUMBER NKAK 06-8001
DESIGNED BY KF	SHEET E0.31
DATE 8-11-06	
SCALE 1/8"=1'-0"	31 OF 37