



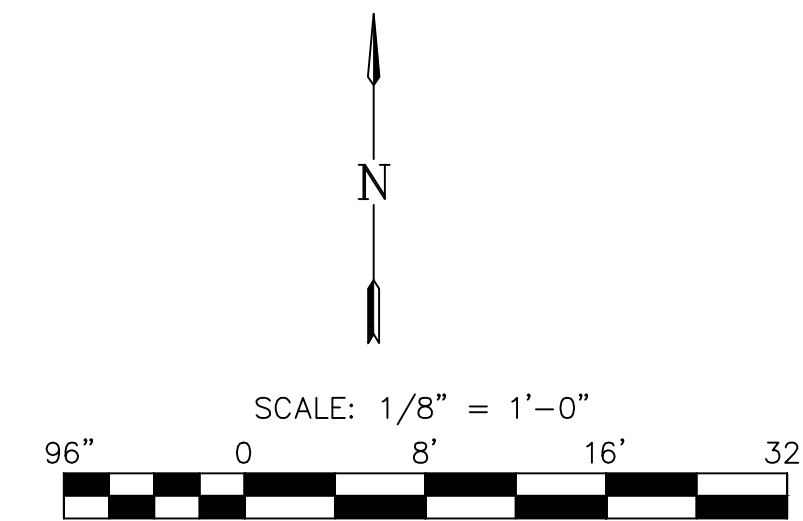


1010 BATTERY STREET
LITTLE ROCK, ARKANSAS 72201
www.garverengineers.com
(501) 376-3633


CROMWELL
ARCHITECTS ENGINEERS

101 SOUTH SPRING ST
LITTLE ROCK AR 72201
TELEPHONE 501-372-2900
FACSIMILE 501-372-0482

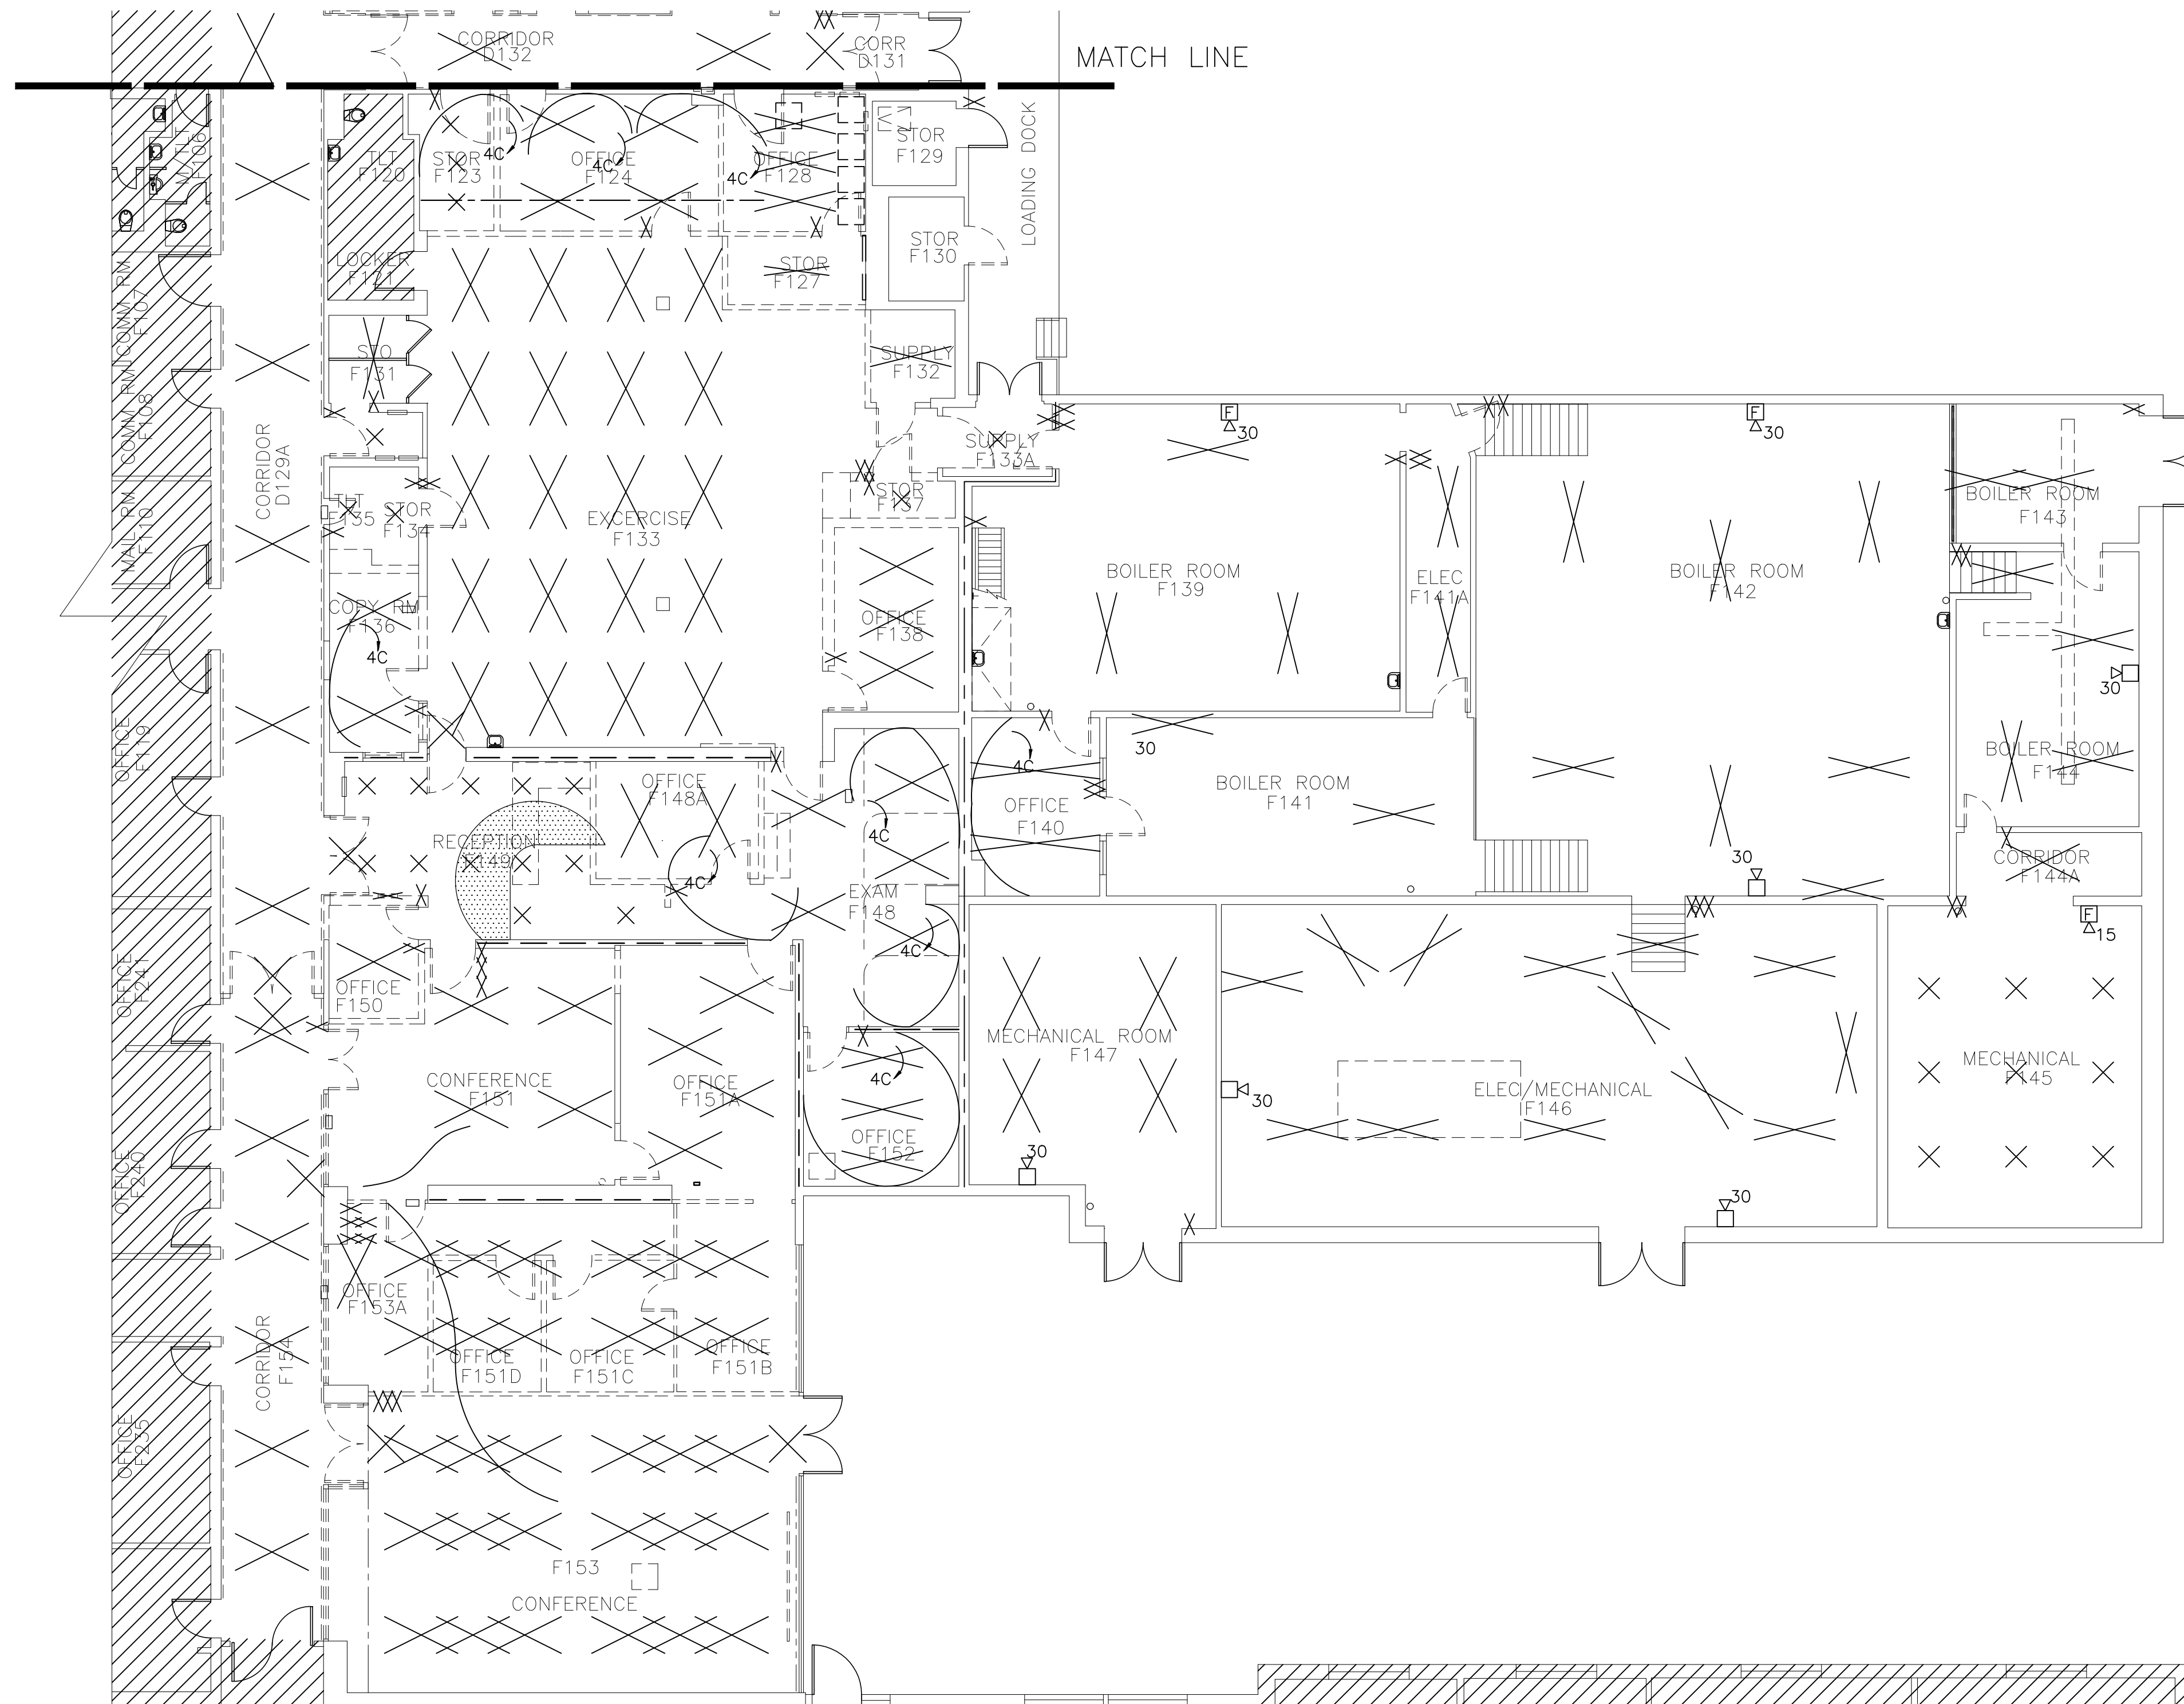

LEGEND

 REMOVE LIGHT FIXTURE,
SWITCH, ETC., AS
INDICATED.

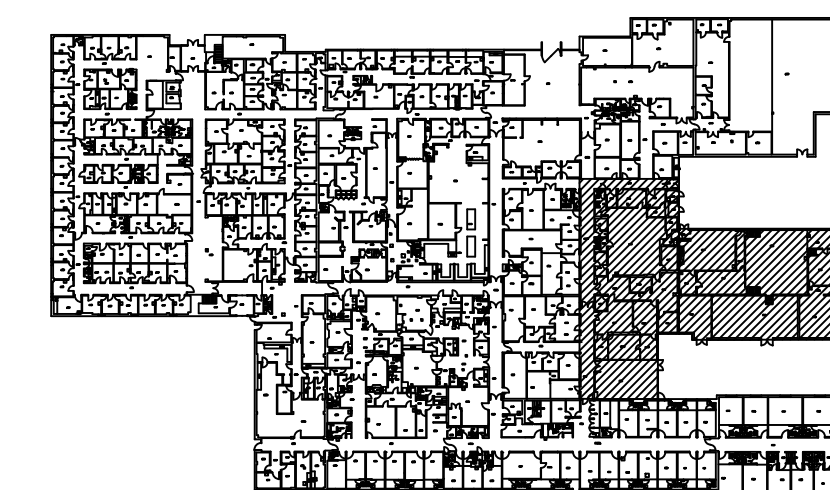

KEY PLAN

[illegible]

REPAIR & RENOVATE MEDICAL CLINIC PH IV
LITTLE ROCK AIR FORCE BASE
JACKSONVILLE, ARKANSAS

SUBMITTAL

TITLE

ELECTRICAL LIGHTING

DEMOLITION PLAN AREA "B"

DRAWN BY CAG	LEAD DESIGNER
TECH REVIEWER	PROJECT NUMBER NKAK#06-8006-4
DESIGNED BY	SHEET E-102
DATE JULY 6th, 2008	37
SCALE AS NOTED	OF