



2
E-102

ELECTRICAL LIO
SCALE: 1/8" = 1'-0"

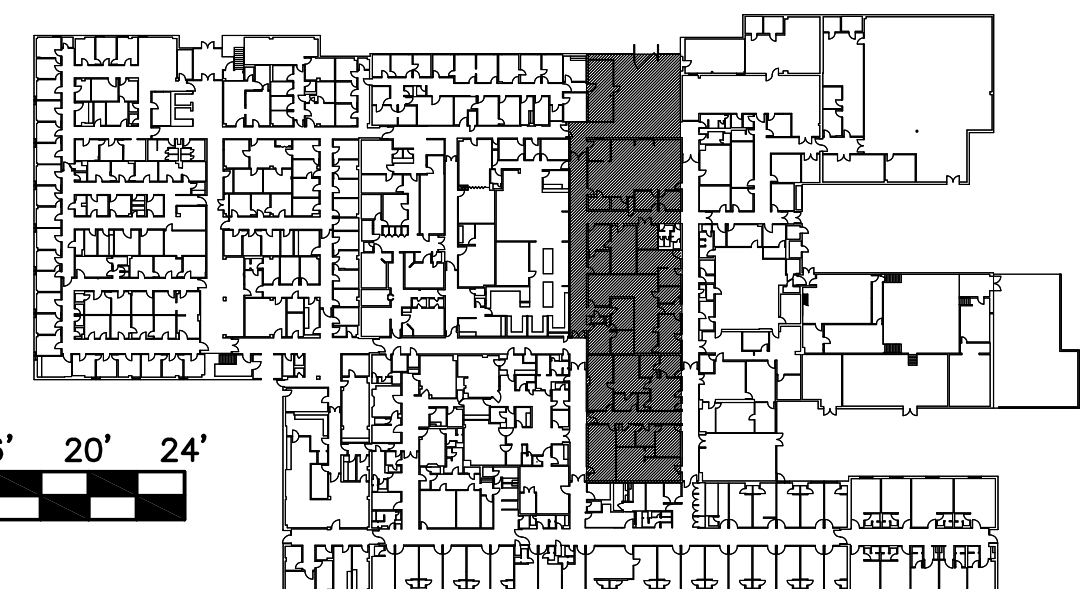

LITTLE ROCK A.F.B
ARKANSAS

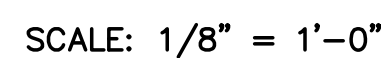

1010 Battery St
Little Rock, AR
72202

501-376-3633

www.GarverUSA.com


CROMWELL

ARCHITECTS ENGINEERS

101 SOUTH SPRING ST
LITTLE ROCK AR 72201

TELEPHONE 501-372-290

FACSIMILE 501-372-048

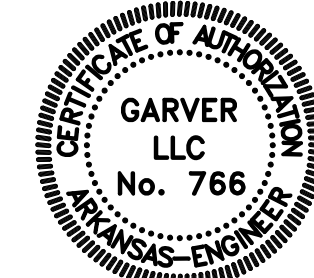APPA

PROJECT TITLE
REPAIR & RENOVATE MED. CLINIC PH IV A
LITTLE ROCK AIR FORCE BASE
JACKSONVILLE, ARKANSAS

ELECTRICAL LIGHTING DEMOLITION PLAN

E-102

42 OF 51