




MATCH LINE


- 1 REMOVE AND STORE EXISTING QMATIC 8—SEGMENT DIGITAL SIGNS AND DISPLAY.
- 2 REMOVE AND STORE EXISTING ADVANTOR KEYPAD.
- 3 EXISTING ADVANTOR TRANSPONDER. PROTECT DURING CONSTRUCTION.
- 4 REMOVE AND STORE EXISTING MOTION SENSOR.
- 5 REMOVE EXISTING DOOR BUZZER AND RETURN TO OWNER.
- 6 REMOVE AND STORE EXISTING CCTV CAMERA.
- 7 REMOVE AND STORE EXISTING PHARMACY WAITING AREA SPEAKERS.
- 8 REMOVE AND STORE EXISTING PUBLIC ADDRESS SPEAKERS.

REMOVE TELECOM
OUTLET, DATA OUTLET,
FIRE ALARM DEVICE,
ETC., AS INDICATED.

1. ALL TELEPHONE AND DATA CABLING ASSOCIATED WITH OUTLETS SHOWN TO BE DEMOLISHED SHALL BE REMOVED ALL THE WAY BACK TO COMMUNICATION ROOM TERMINATION POINT. ALSO REMOVE ALL PREVIOUSLY ABANDONED LOW VOLTAGE CABLING.

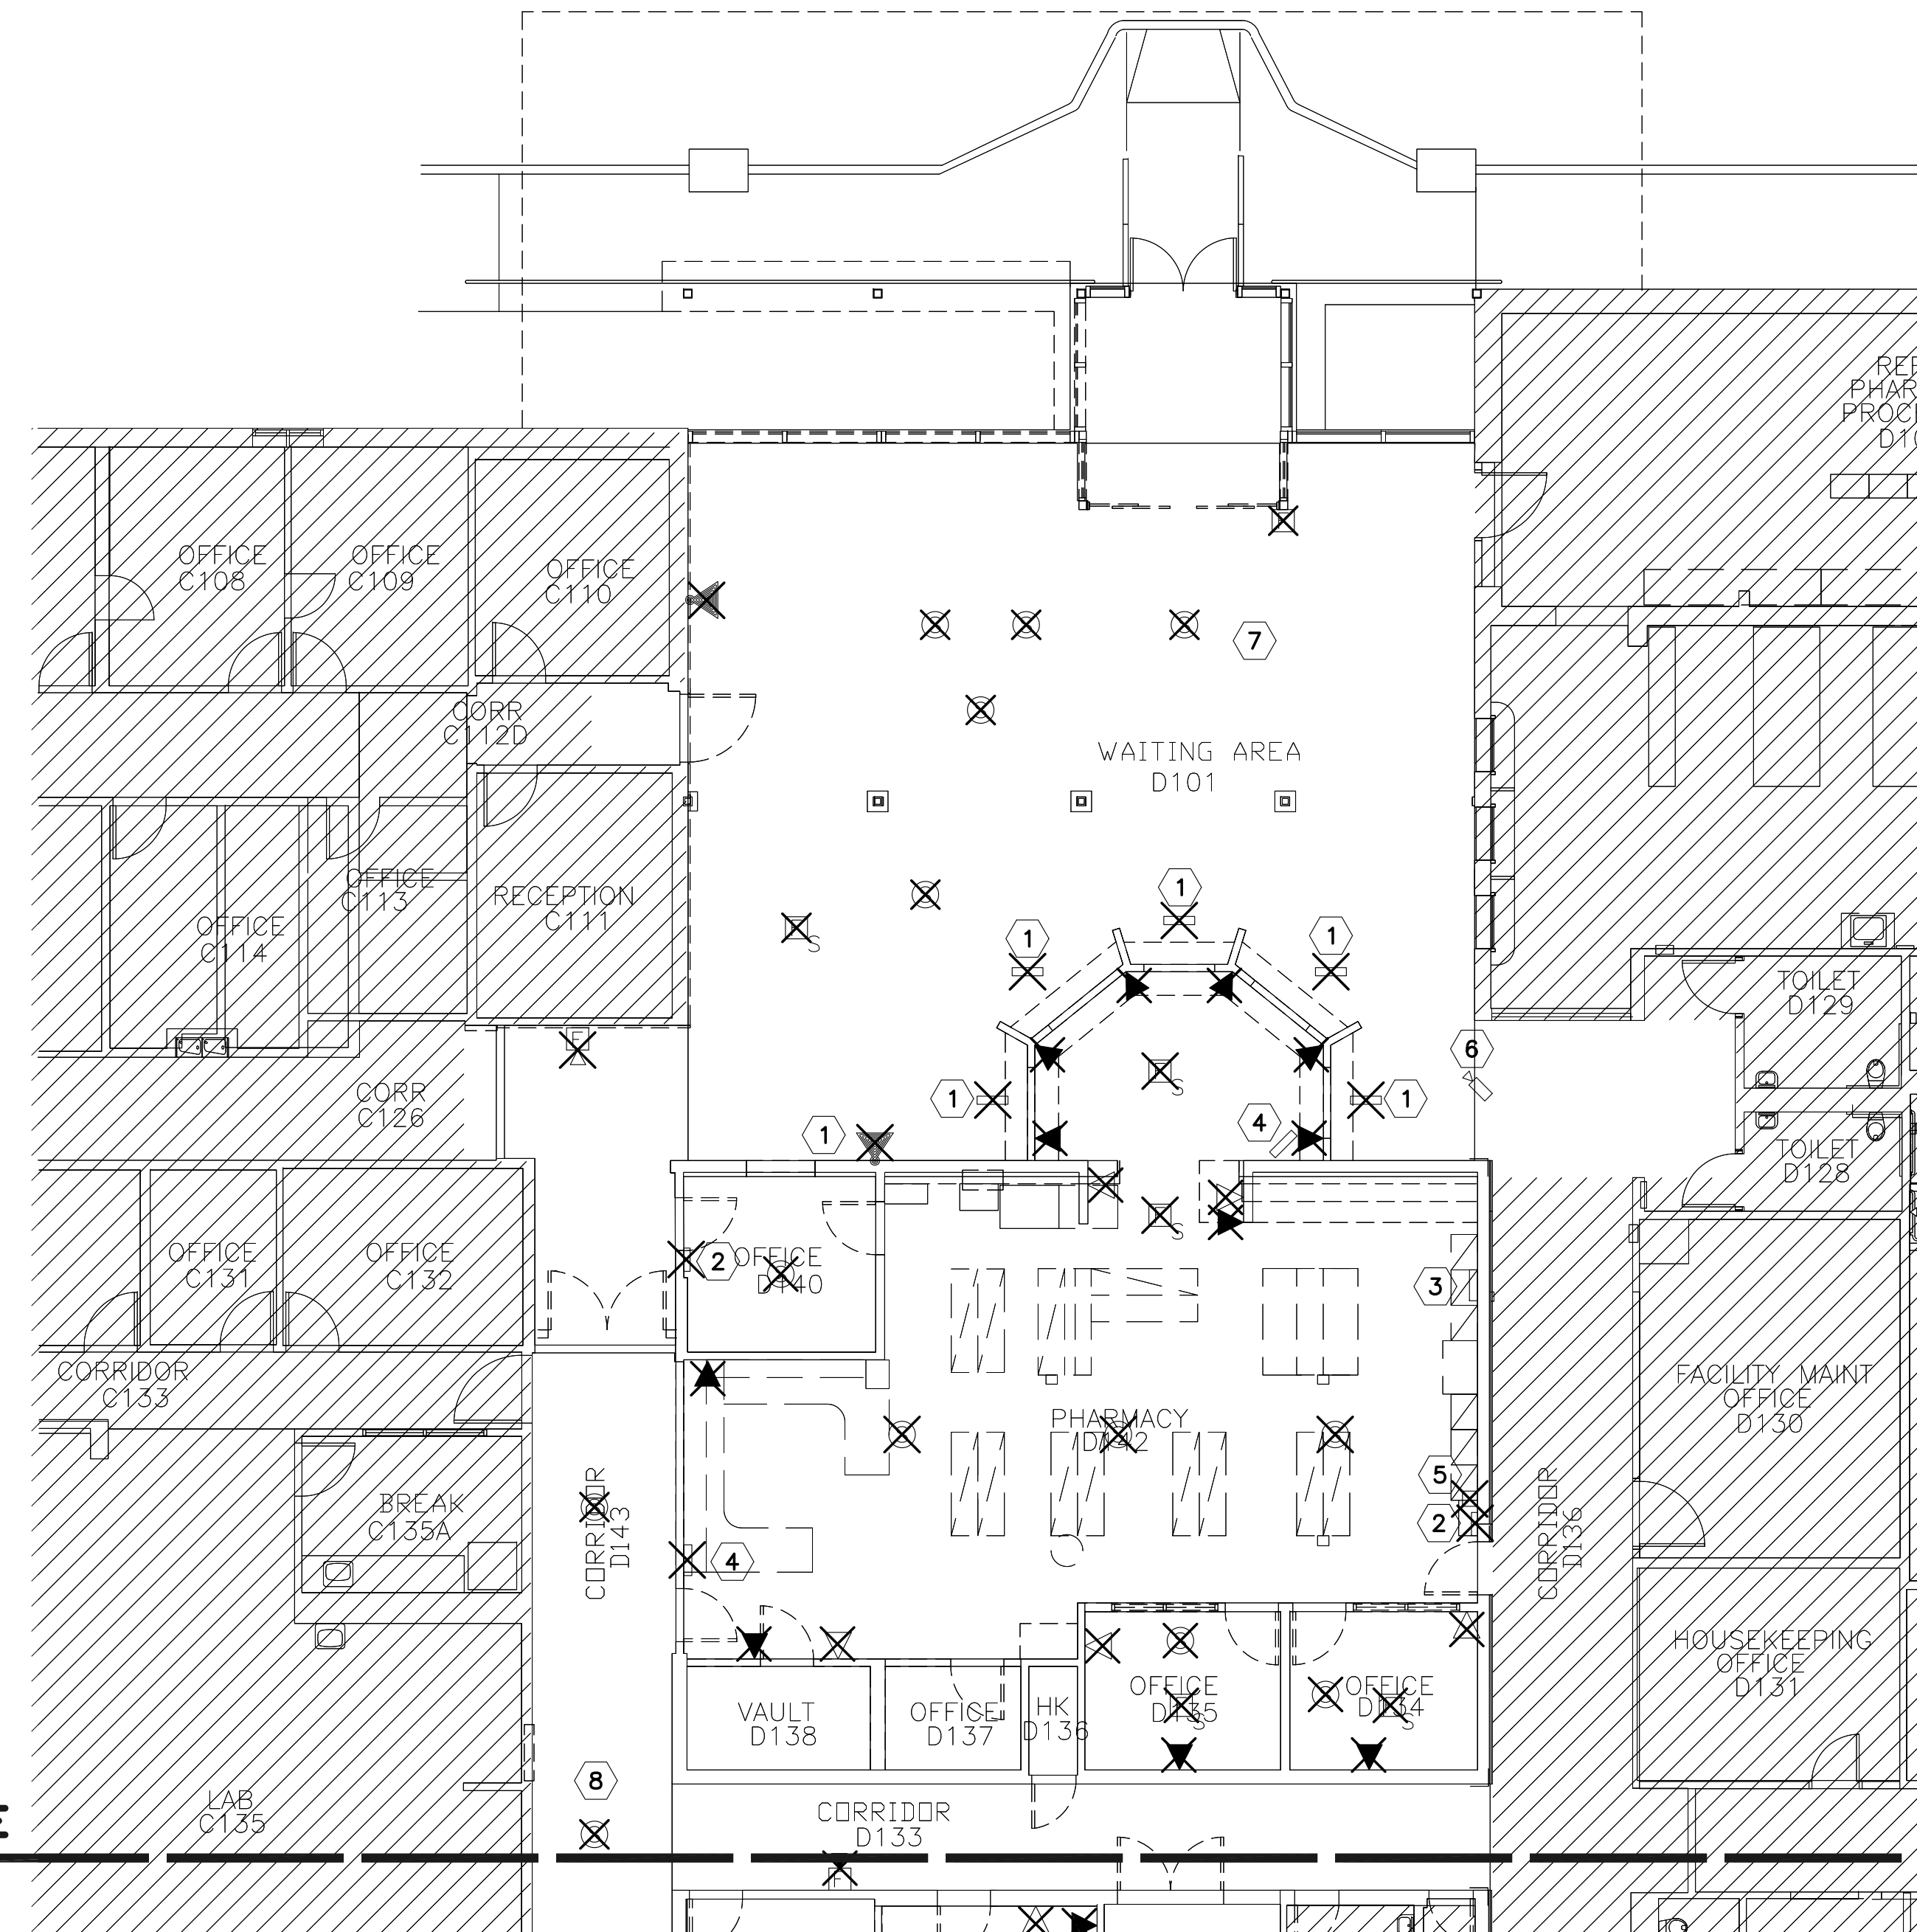

2 TELECOMMUNICATIONS DEMOLITION PARTIAL PLAN
E-103 SCALE: 1/8" = 1'-0"

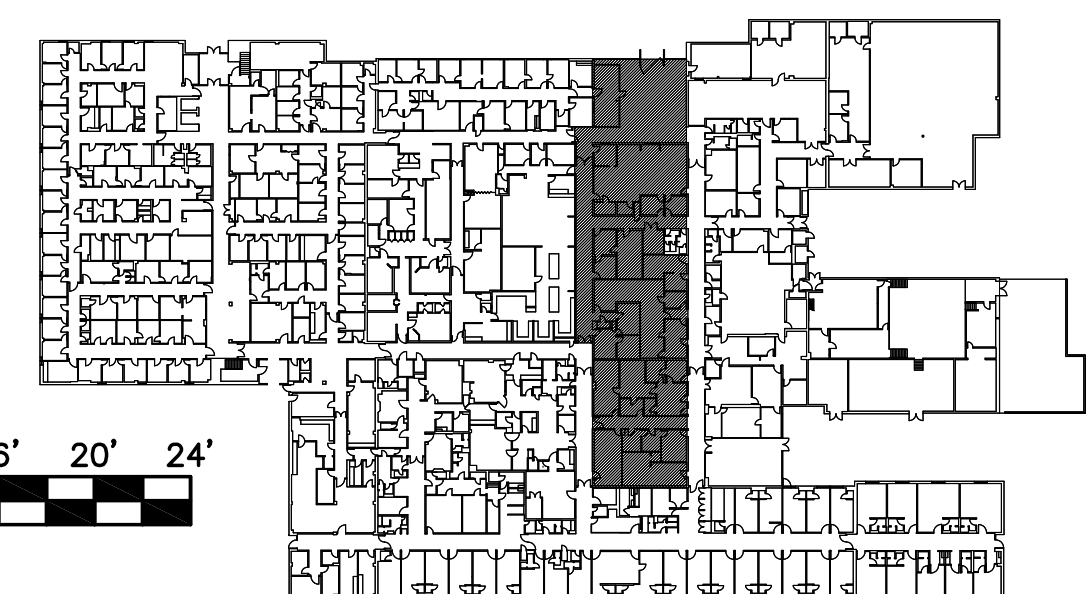

96" 48" 0 4' 8' 12' 16' 20' 24'

SCALE: $1/8" = 1'-0"$

1 TELECOMMUNICATIONS DEMOLITION PARTIAL PLAN
E-103 SCALE: 1/8" = 1'-0"

[illegible]

PROJECT TITLE
REPAIR & RENOVATE MED. CLINIC PH IV A
LITTLE ROCK AIR FORCE BASE
JACKSONVILLE, ARKANSAS

TELECOMMUNICATIONS DEMOLITION PLAN

DRAWN BY MCL	LEAD DESIGNER ECF
TECH REVIEWER ECF	PROJECT NUMBER NKAK 06-8006 4A
DESIGNED BY ECF	SHEET
DATE 13 MAY 2009	E-103
SCALE AS SHOWN	43 of 51