

LITTLE ROCK A.F.B.  
ARKANSAS

**FPM**  
group\_\_\_\_\_


804 West Curtis Drive, Suite H  
Midwest City, OK 73110  
phone: 405.869.9212  
fax: 405.869.9222  
[www.fpm-group.com](http://www.fpm-group.com)

[illegible]

REPAIR MEDICAL CENTER PH B  
LITTLE ROCK AFB, ARKANSAS

SHEET TITLE  
ELECTRICAL LIGHTING  
DEMOLITION PLAN

DRAWN BY MCL	LEAD DESIGNER ECF
TECH REVIEWER CAG	PROJECT NUMBER NKAK 05-8004A
DESIGNED BY ECF	SHEET
DATE 1-21-08	<b>E-101</b>
SCALE AS SHOWN	<b>13</b> OF 39

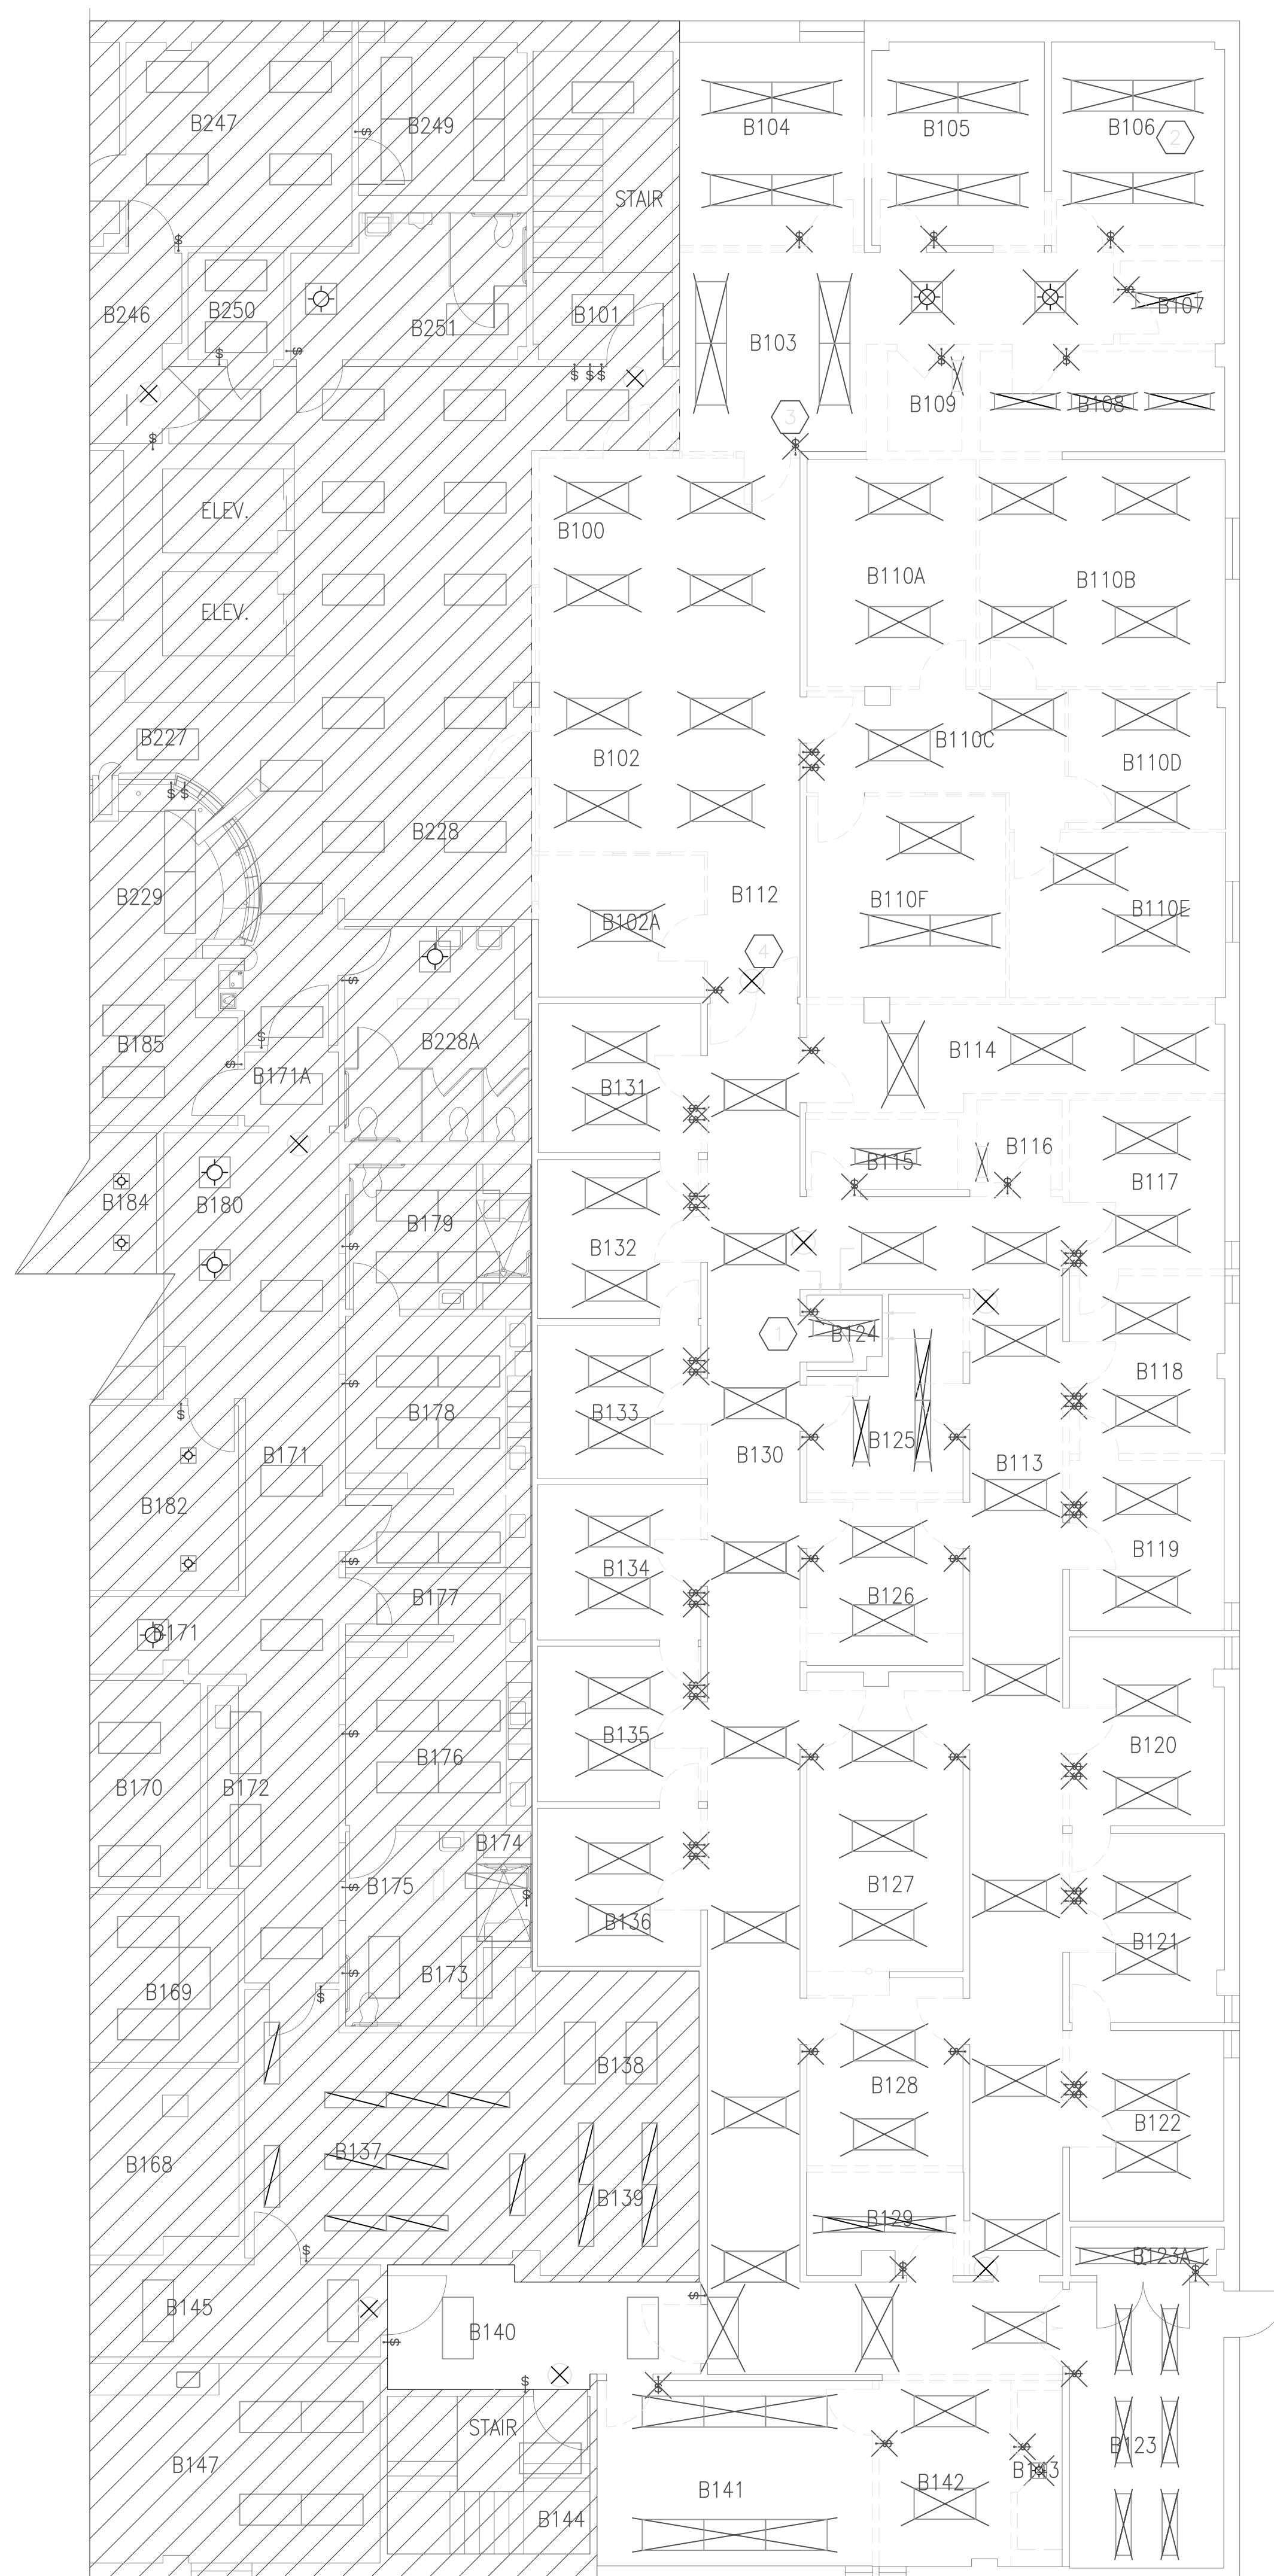

LEGEND

 REMOVE LIGHT FIXTURE,  
SWITCH, ETC, AS  
INDICATED.

## KEYED NOTES

- REMOVE/REPLACE**
- |   |   |
|---|---|
| 1 | REMOVE AND REINSTALL EXISTING 1X4 FIXTURE.            |
| 2 | EXISTING CEILING MOUNTED LIGHT FIXTURE TO BE REMOVED. |
| 3 | EXISTING LIGHT SWITCH TO BE REMOVED.                  |
| 4 | EXISTING EXIT SIGN TO BE REMOVED.                     |

DEMOLITION GENERAL NOTES:

GENERAL NOTES: