



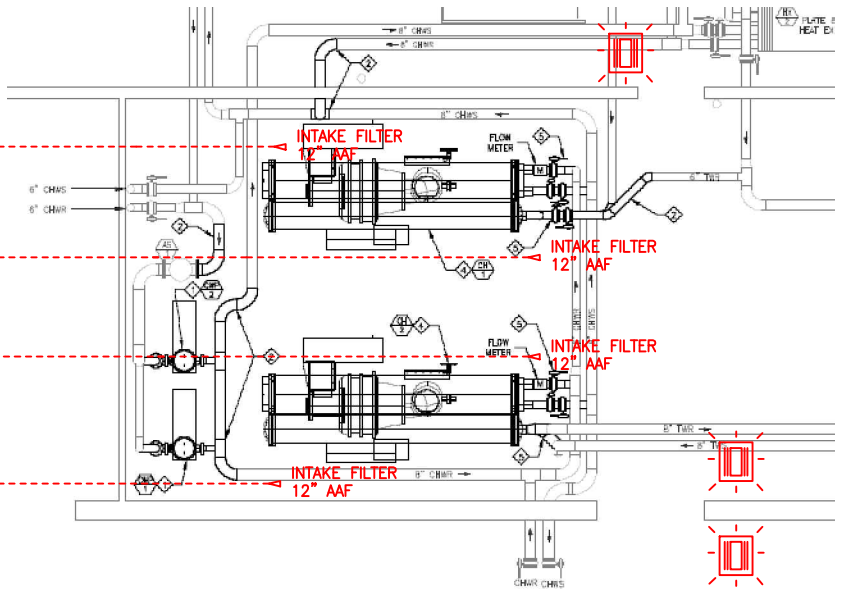

## CFC EVACUATION SYSTEM

POINTS LIST																												
Point Name	Point Number	Quantity	INPUTS							OUTPUTS							VIRTUAL / PROGRAM											Comments
			Digital	Analog	Pulse	Accumulator	Status	Failure	Alarm	Digital	Analog	Tri State	Pulse Width	VFD Control	Start Stop	Enable Disable	EP On Off Control	Setpoint	Schedule	PID Control	Optimal Start	GDW Temp Control	CHW Temp Control	Changeover	System DP Control	System Shutdown	Display	
CFC Alarm	58	1	X																						X	X		
EF-1 Status	59	1	X						X																X	X	X	

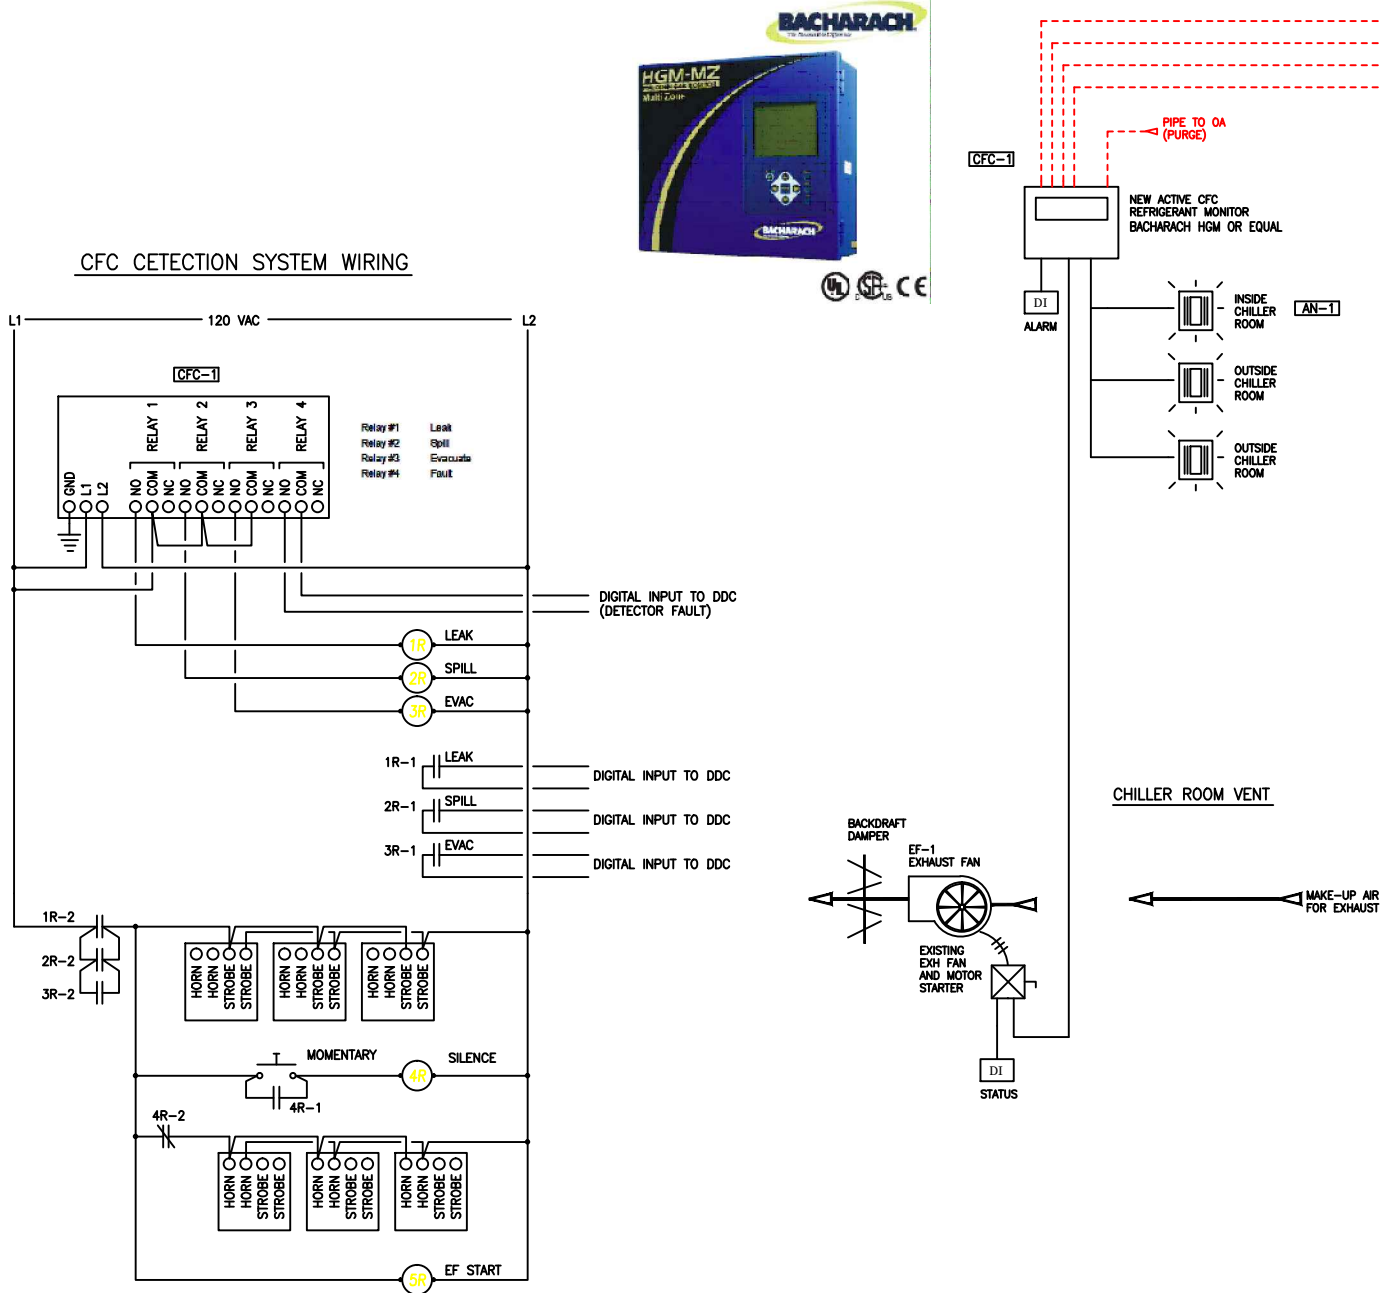

CAD Filename. controls.dwg			
ORIGINAL SHEET SIZE: D SIZE 36x24		DATE REVISED	
ADDITIONS AND REVISIONS			
65% DESIGN DRAWINGS		11/27/2013	
65% DESIGN DRAWINGS REV 1		1/10/2014	
100% DESIGN DRAWINGS		2/21/2014	
		 Donley-Kirfin Joint Venture	
3222 KENNEDY AVE. ARLINGTON HEIGHTS, IL 60004 (312) 646-7800 / FAX (312) 337-1944 KROESCHELL.COM		815 DOWER RD. ROCKFORD, ILL. 60089 (301) 315-7455 / FAX (301) 453-8722 DONLEYWORLD.COM	
<div style="text-align: center;"> <h1>LITTLE ROCK AFB</h1> <h2>19TH MEDICAL SUPPORT GROUP</h2> <h3>JACKSONVILLE, AR</h3> <h4>REPAIR OF BUILDING INFRASTRUCTURE SYSTEMS</h4> </div>			
DRAWN BY CHECKED BY APPROVED BY SCALE DATE		SCHEDULES   JOB No. 14662-600	
LJE - - SEE PAGE NOVEMBER 2013		Sheet No.  TC-5	