



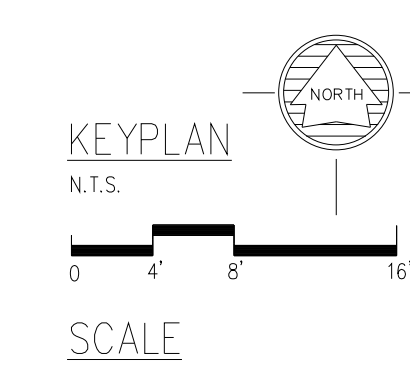

804 West Curtis Drive, Suite H
Midwest City, OK 73110
phone: 405.869.9212
fax: 405.869.9222
www.fpm-group.com

[illegible]

DRAWN BY RJR	LEAD DESIGNER AM
TECH REVIEWER KF	PROJECT NUMBER NKAK 05-800
DESIGNED BY KF	SHEET E1.11
DATE 1-21-08	
SCALE 1/8"=1"	34 OF 3

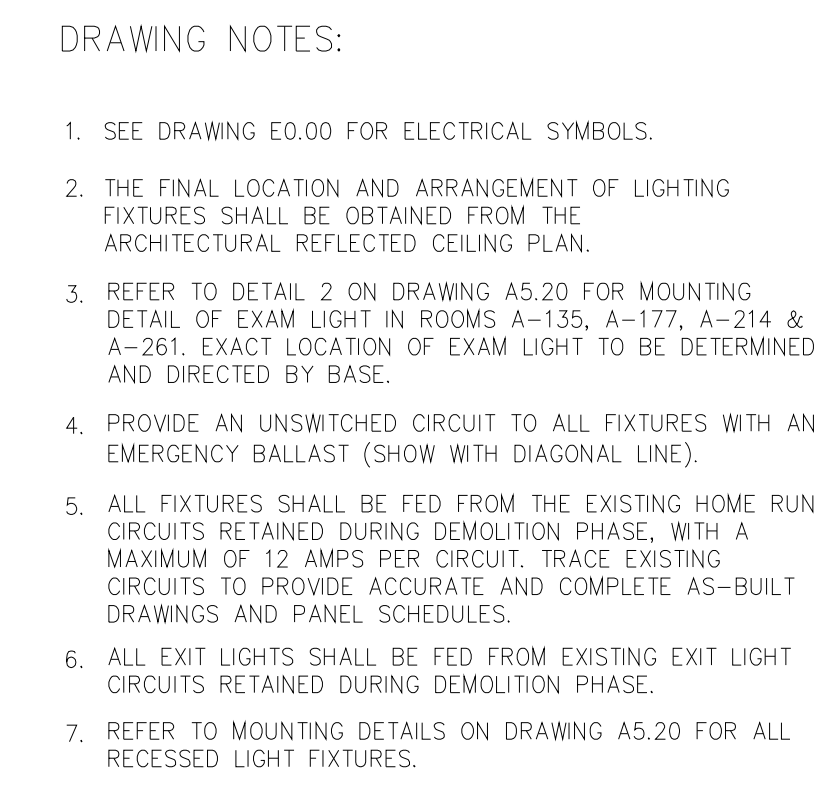

SCALE: 1/8" = 1'-0"