



GARVER | ENGINEERS

CROMWELL
ARCHITECTS ENGINEERS
101 SOUTH SPRING ST
LITTLE ROCK AR 72201
TELEPHONE 501-372-2900
FACSIMILE 501-372-0482


[illegible]

PROJECT TITLE
REPAIR & RENOVATE MEDICAL CLINIC PH V
LITTLE ROCK AIR FORCE BASE
JACKSONVILLE, ARKANSAS
100% SUBMITTAL

SHEET TITLE

ELECTRICAL POWER
DEMOLITION PLAN

DRAWN BY MCL	LEAD DESIGNER ECF
TECH REVIEWER CAG	PROJECT NUMBER NKAK#06-8006-5
DESIGNED BY ECF	SHEET
DATE 7 MAY 2008	<div>E-102</div> <hr/> <div>14 OF 27</div>
SCALE AS SHOWN	

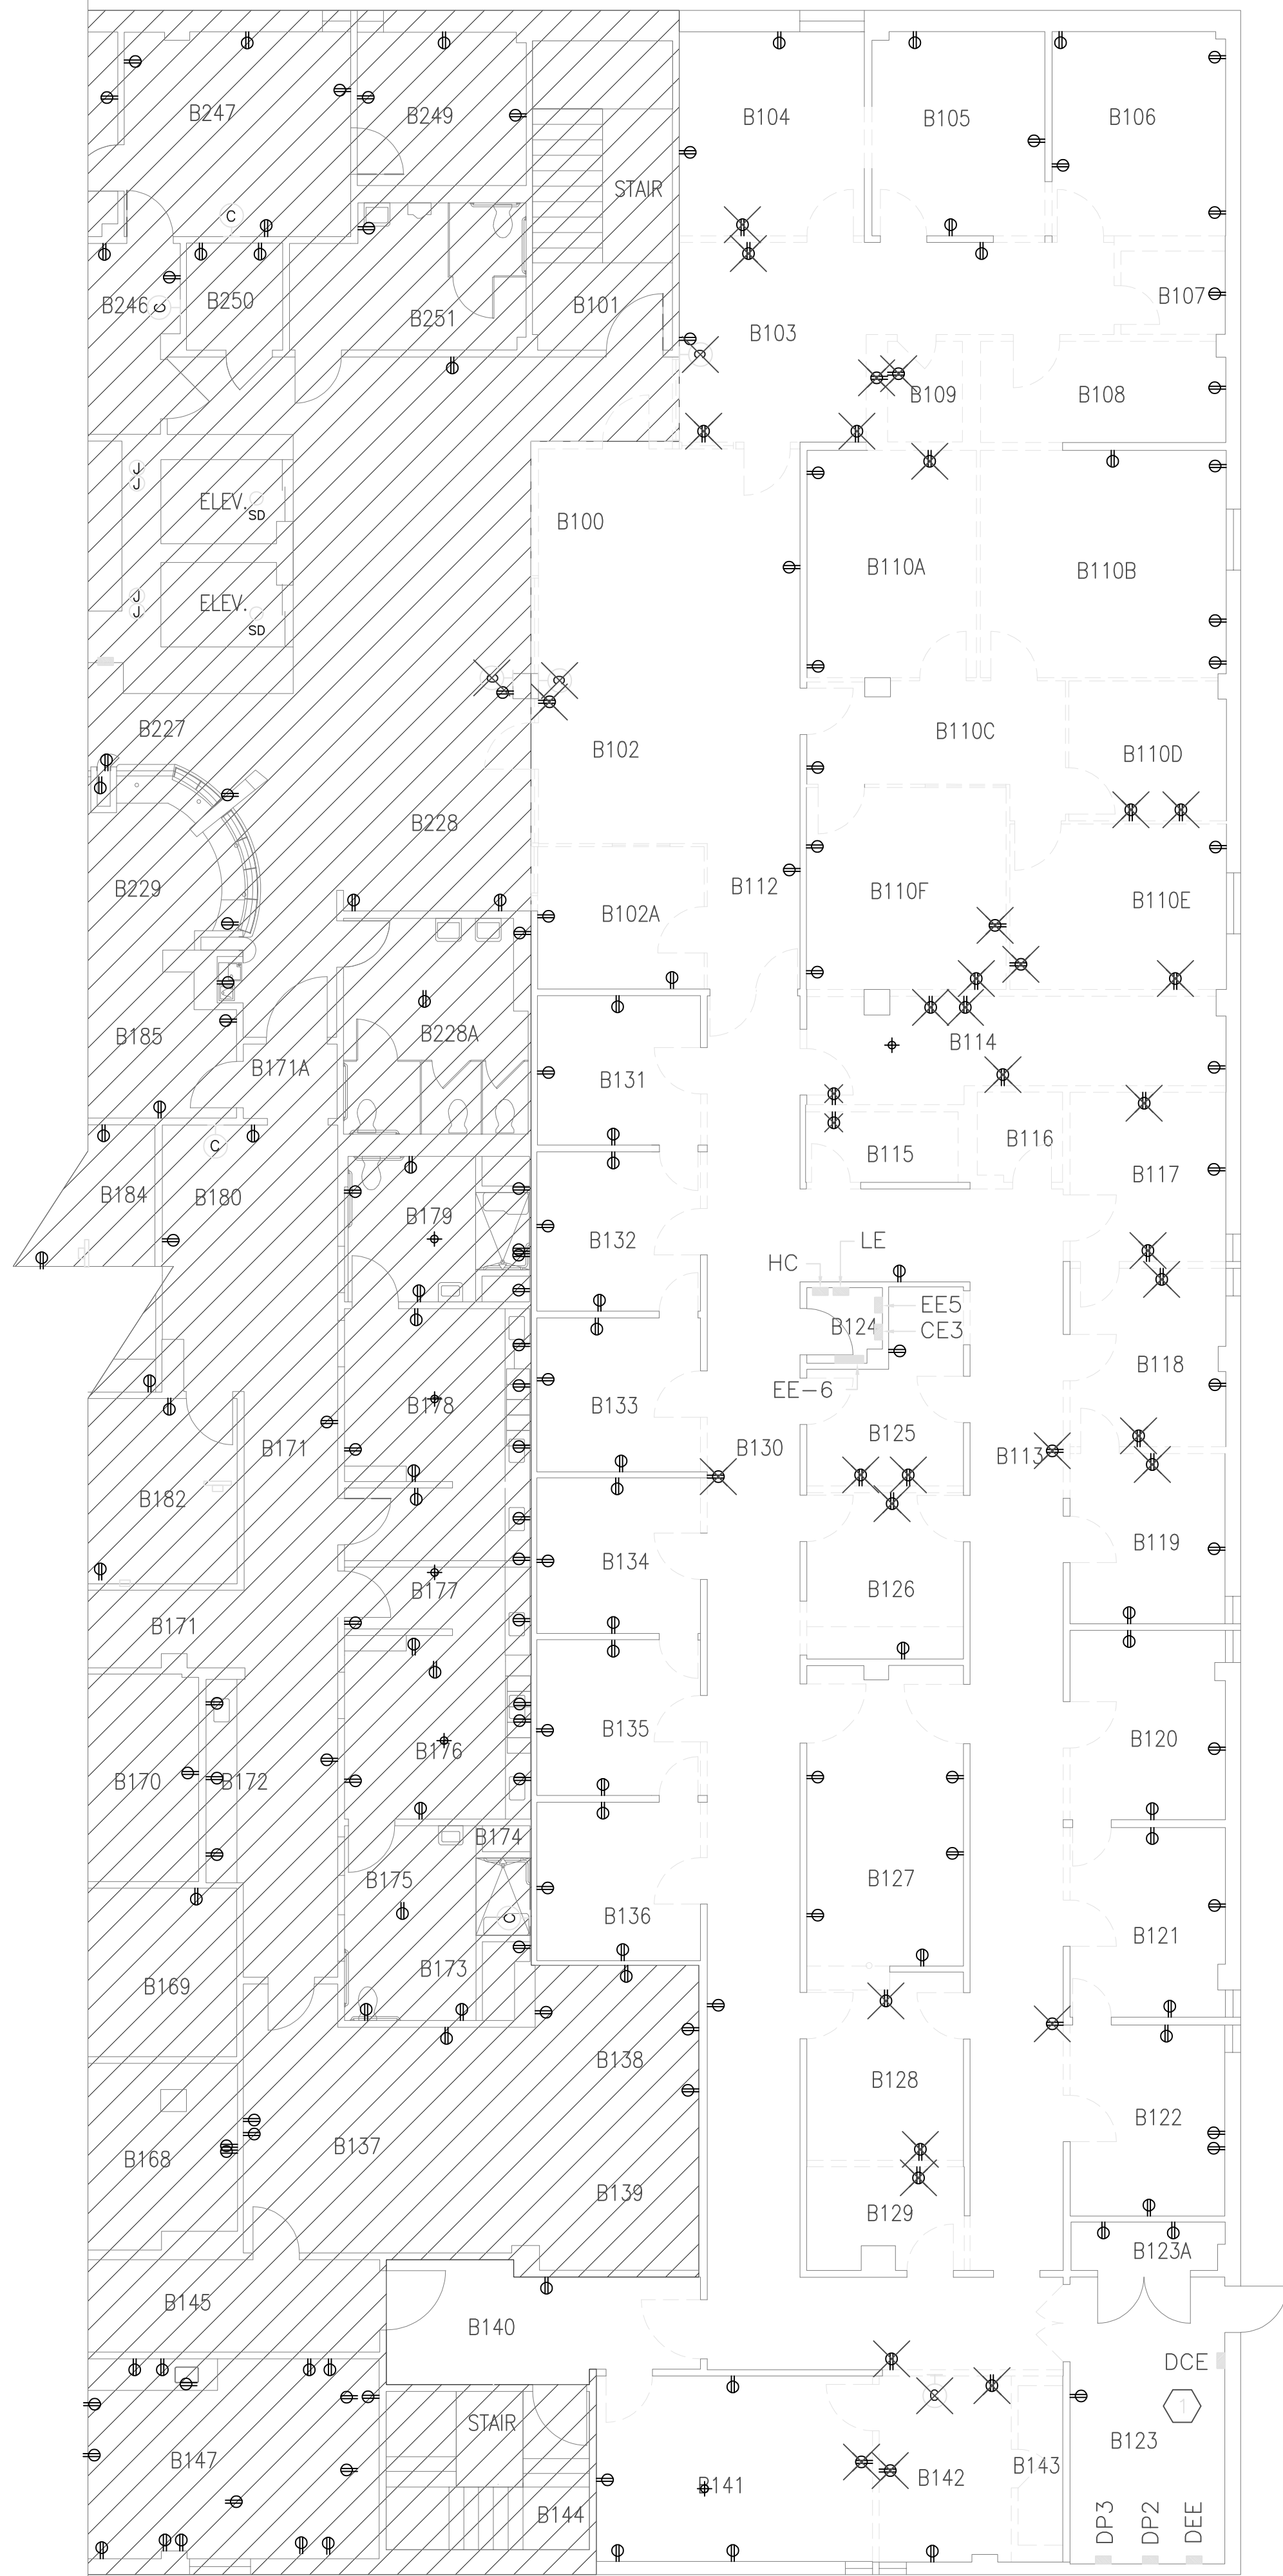

LEGEND

KEYED NOTES