



**GARVER | ENGINEERS**

**CROMWELL**  
ARCHITECTS ENGINEERS  
101 SOUTH SPRING ST  
LITTLE ROCK AR 72201  
TELEPHONE 501-372-2900  
FACSIMILE 501-372-0482


[illegible]

REPAIR & RENOVATE MEDICAL CLINIC PH V  
LITTLE ROCK AIR FORCE BASE  
JACKSONVILLE, ARKANSAS  
100% SUBMITTAL

SHEET TITLE

# ELECTRICAL POWER INSTALLATION PLAN

DRAWN BY MCL	LEAD DESIGNER ECF
TECH REVIEWER CAG	PROJECT NUMBER NKA#06-8006-5
DESIGNED BY ECF	SHEET  <b>E-300</b>
DATE 7 MAY 2008	
SCALE AS SHOWN	<b>17</b> OF <b>27</b>

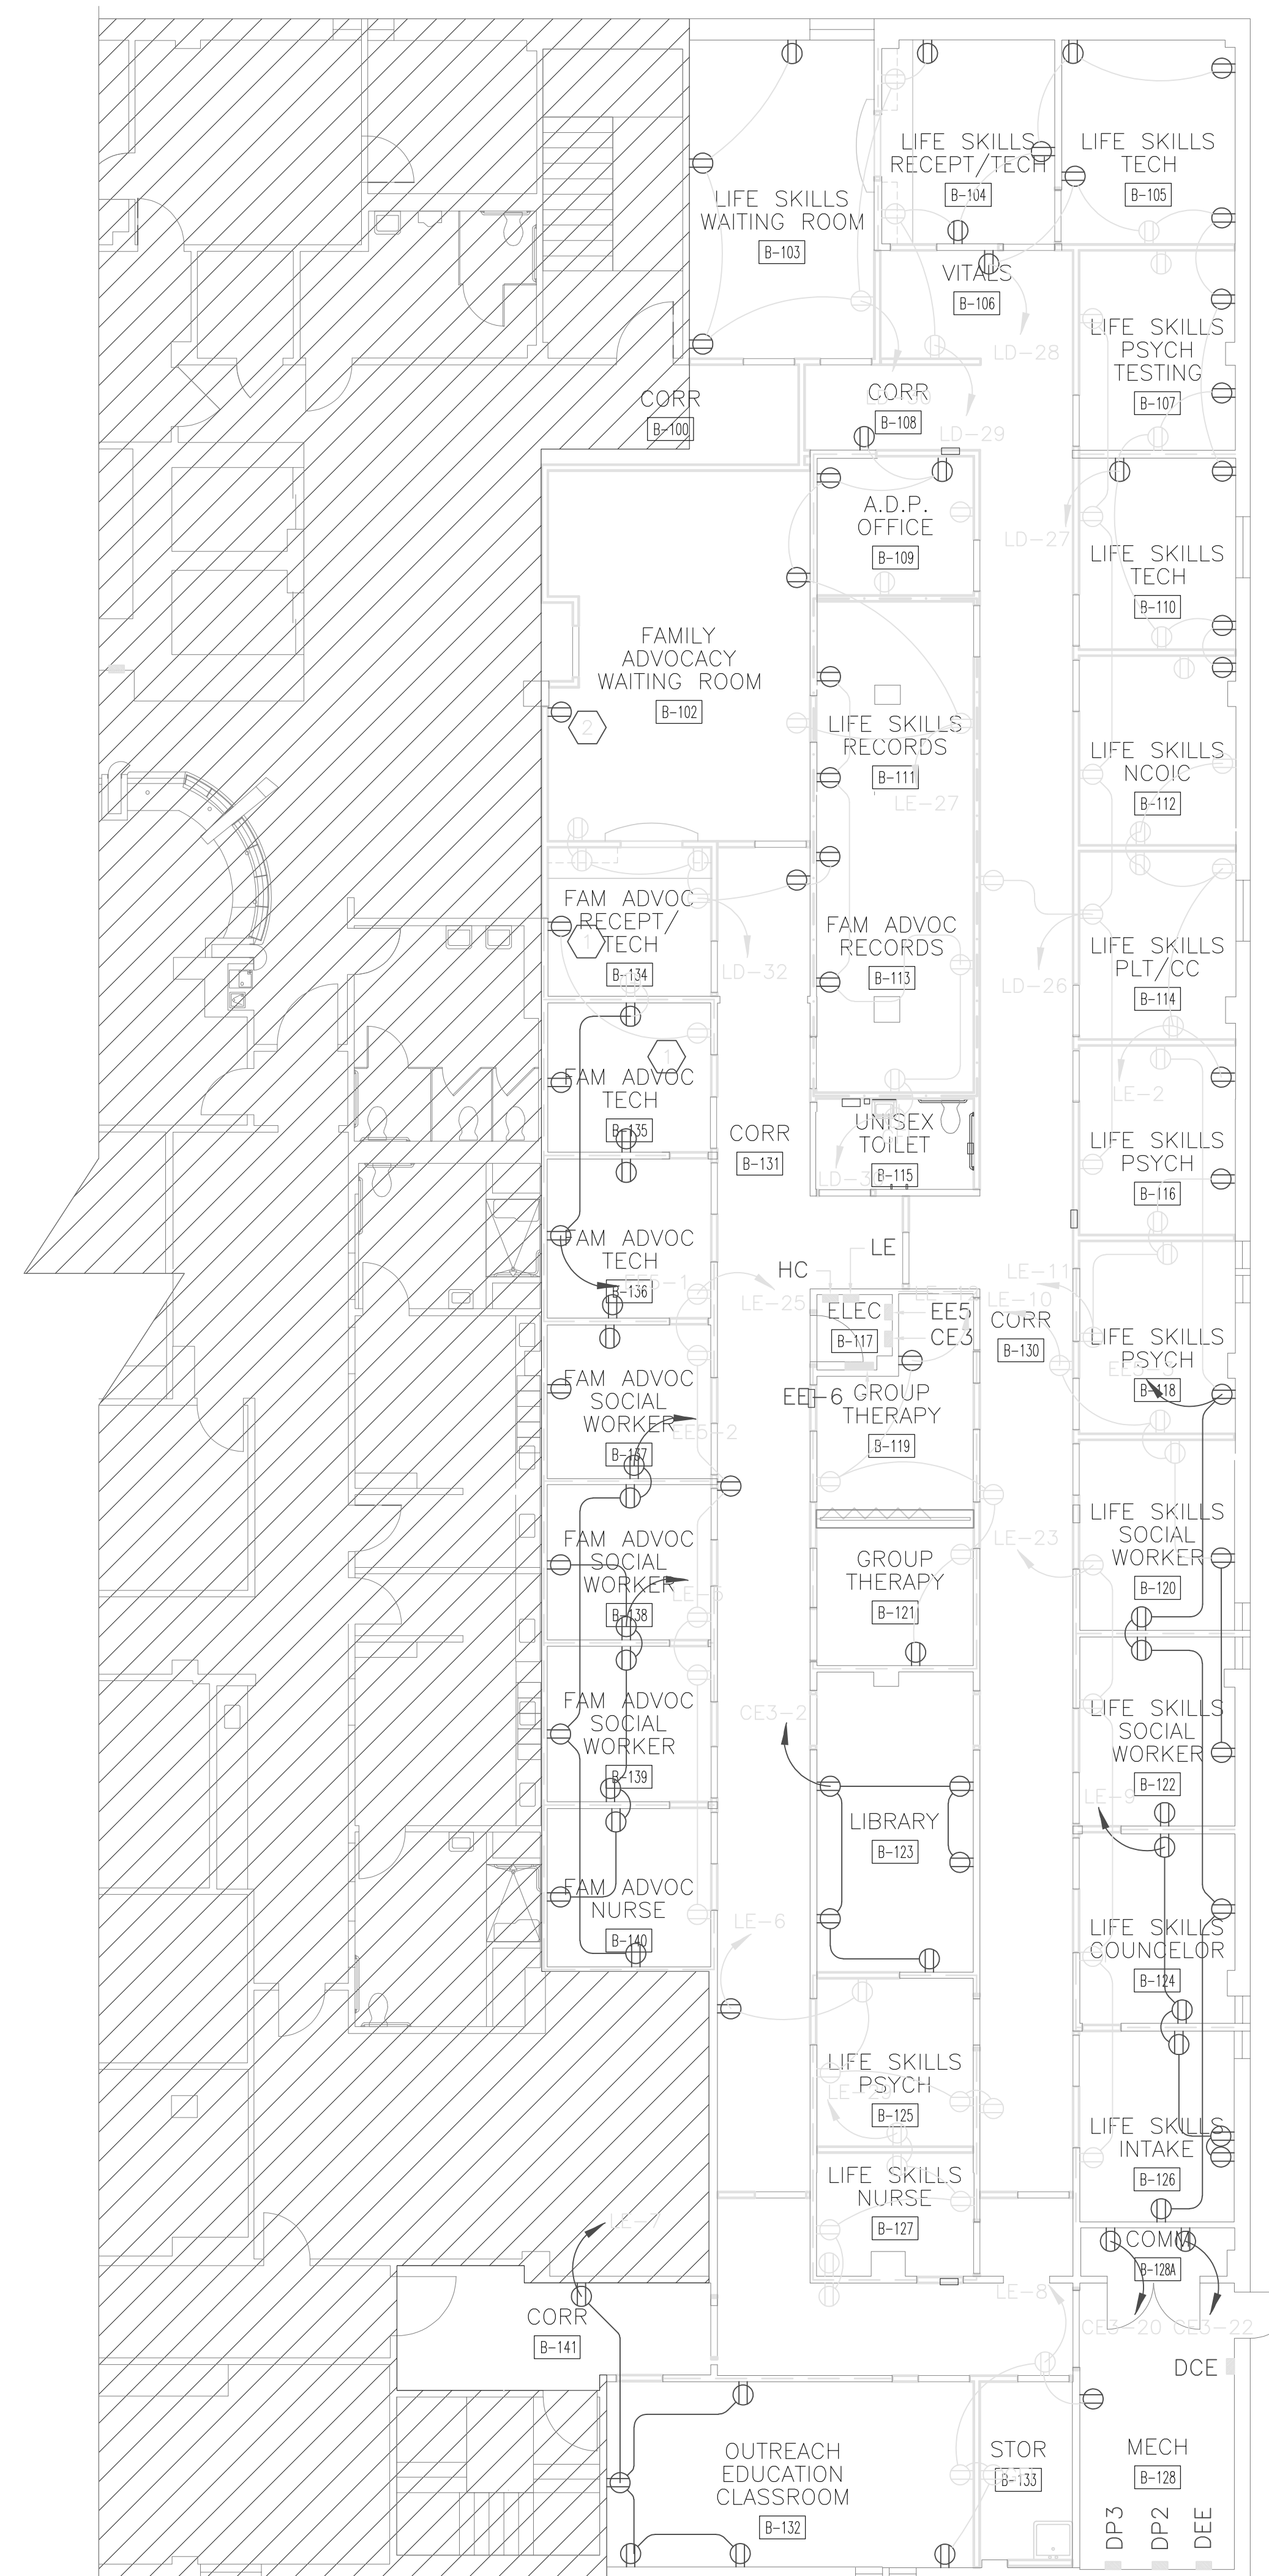

LEGEND

## KEY NOTES