

KEYED AREA "A" PHASING - 4 STAGE SCENARIO FOR DEMOLITION AND CONSTRUCTION :

- 1 STAGE 1 - VESTIBULE ADDITION WITH NEW AUTO SLIDE DOOR
- 2 STAGE 2 - DISPENSING COUNTER REMODEL
- 3 STAGE 2 - PHARMACY AREA PARTIAL REMODEL - CONTRACTOR TO SEPARATE OUT WORK AREA
- 4 STAGE 2 - CONVERT PHARMACY TO TEMPORARY WAITING AREA AND SEPARATE FROM WORK ZONE
- 5 STAGE 2 - EAST CORRIDOR/LOBBY REMODEL
- 6 STAGE 3 - LOBBY REMODEL - SUBDIVIDE WORK TO KEEP WAITING CAPACITY REQUIREMENTS
- 7 STAGE 3 - MAINTAIN TEMPORARY WAITING AREA
- 8 STAGE 4 - PHARMACY SPACE REMODEL COMPLETE
- 9 STAGE 4 - ENTRANCE LOBBY REMODEL
- 10 STAGE 4 - WEST CORRIDOR REMODEL
- 11 STAGE 4 - REROUTE ENTRY AND EXIT THRU EAST CORRIDOR

AREA "A" PHASING - DESCRIPTIVE NARRATIVE


- STAGE 1 - AN ALTERNATE ROUTE INTO THE BUILDING IS COMPLETED
- STAGE 2 - PHARMACY DEPARTMENT TURNS OVER 75% OF THEIR SPACE TO THE CONTRACTOR FOR RENOVATION WORK TO BEGIN. RENOVATION WORK ALSO BEGINS AT THE LOBBY DISPENSING COUNTER. A PORTION OF THE PHARMACY AREA IS PRESERVED BY THE PHARMACY DEPARTMENT FOR USE AS A TEMPORARY "WAITING AREA" (AREA 4). THE CONTRACTOR MUST PROVIDE A BARRIER TO SEPARATE THE TEMPORARY "WAITING AREA" (AREA 4) FROM THE RENOVATION AREA (AREA 5)
- STAGE 3 - 75% OF THE PHARMACY AREA IS RENOVATED AND TURNED BACK TO PHARMACY (AREA 7). (AREA 4) STILL USED AS TEMPORARY "WAITING AREA" AS LOBBY REMODEL (AREA 6) BEGINS. THE CONTRACTOR MUST DIVIDE HIS WORK SUCH THAT ENOUGH WAITING SPACE IS AVAILABLE BETWEEN THE LOBBY WAITING AREA (AREA 6) AND TEMPORARY WAITING AREA TO MEET PHARMACY DEPARTMENT REQUIREMENTS.
- STAGE 4 - REMAINDER OF REMODELLING IN AREAS 8,9 AND 10 BEGINS. TRAFFIC IS REROUTED TO THE EAST CORRIDOR DURING THE LAST STAGE.



LITTLE ROCK A.F.B.
ARKANSAS

GARVER 1010 Battery St.
Little Rock, AR
72202
501-376-3633
www.GarverUSA.com

CROMWELL
ARCHITECTS ENGINEERS
101 SOUTH SPRING ST
LITTLE ROCK AR 72201
TELEPHONE 501-372-2900
FACSIMILE 501-372-0482

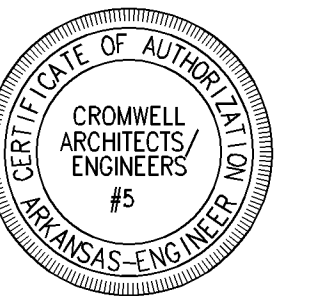

| No. | Revision/Issue | Date | BY | APP'D |
|-----|----------------|------|----|-------|
| | | | | |
| | | | | |
| | | | | |
| | | | | |
| | | | | |
| | | | | |
| | | | | |
| | | | | |
| | | | | |

PROJECT TITLE
REPAIR & RENOVATE MED. CLINIC PH IV A
LITTLE ROCK AIR FORCE BASE
JACKSONVILLE, ARKANSAS

SHEET TITLE
PHARMACY PHASING PLAN

DRAWN BY
JKL

LEAD DESIGNER
K. TAYLOR

TECH REVIEWER
JKL

PROJECT NUMBER
NKA06-8006 4A

DESIGNED BY
JOHN K. LAI

SHEET
G-003

DATE
13 MAY 2009

SCALE

3 OF 51