



1 WALL PROTECTION & FLOOR PATTERN PLAN – AREA "B"  
1/8"=1'-0"

WALL PROTECTION LEGEND

REFER TO A-601 FOR ALL WALL SPECIFICATIONS

- WALL GUARD  
MATCH EXISTING WIDTH.  
CONTRACTOR TO FIELD VERIFY  
EXISTING CRASH RAIL AND  
MATCH HEIGHT.
- HAND RAIL
- CORNER GUARD  
RECESSED MOUNT

FLOOR PATTERN LEGEND

REFER TO A-601 FOR ALL FLOOR SPECIFICATIONS

- CPT-3  
ACCENT CARPET INSET AS INDICATED ON PLAN

TRANSITION DETAILS



- JOHNSONITE,  
92 BLUE LAGOON
- CARPET
- VINYL
- 2  
I-102  
CARPET TO VINYL  
NTS
- BRUSHED CHROME  
METAL EDGE, SET  
UNDER TILE
- CARPET
- PORCELAIN TILE
- THINSET ADHESIVE
- 2'-8"  
N.T.S.
- FLOAT EDGE FOR  
CARPET TO FLUSH  
WITH TILE
- 3  
I-102  
CARPET TO PORCELAIN TILE  
NTS
- JOHNSONITE,  
92 BLUE LAGOON
- CARPET
- RUBBER FLOOR  
(6MM)
- 4  
I-102  
CARPET TO RUBBER FLOORING  
NTS



LITTLE ROCK A.F.B.  
ARKANSAS

1010 Battery St.  
Little Rock, AR  
72202  
501-376-3633  
www.GarverUSA.com

CROMWELL  
ARCHITECTS ENGINEERS  
101 SOUTH SPRING ST  
LITTLE ROCK AR 72201  
TELEPHONE 501-372-2900  
FACSIMILE 501-372-0482

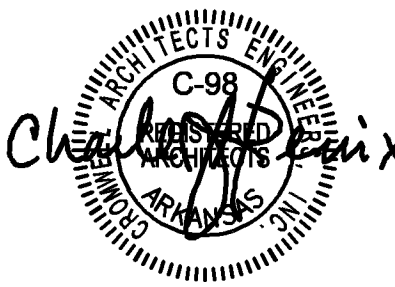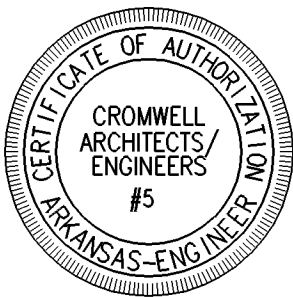

APPROVED	BY	Date	Revision/Issue	No.

PROJECT TITLE REPAIR & RENOVATE MED. CLINIC PH IV A LITTLE ROCK AIR FORCE BASE JACKSONVILLE, ARKANSAS	SHEET TITLE WALL PROTECTION & FLOOR PATTERN PLAN-AREA "B"	PHYSICAL THERAPY, EDUCATION & TRAINING
DRAWN BY M. DEES	LEAD DESIGNER K. TAYLOR	
TECH. REVIEWER P.J.L.	PROJECT NUMBER NKAK 06-8006 4A	
DESIGNED BY M. DEES	SHEET I-102	
DATE 13 MAY 2009		
SCALE		21 of 51