



1010 BATTERY STREET
LITTLE ROCK, ARKANSAS 72202
www.garverengineers.com
(501) 376-3633


CROMWELL
ARCHITECTS ENGINEERS
101 SOUTH SPRING ST
LITTLE ROCK AR 72201
TELEPHONE 501-372-2900
FACSIMILE 501-372-0482

[illegible]

SHEET TITLE

FLOOR PATTERN PLAN &
WALL PROTECTION PLAN


DEES	K. TAYLOR
TECH REVIEWER	PROJECT NUMBER
JUL	NKAK#06-8006-5
DESIGNED BY	SHEET
DEES	I-101
DATE	
MAY 2008	
SCALE	
3"=1'-0"	11 OF 27

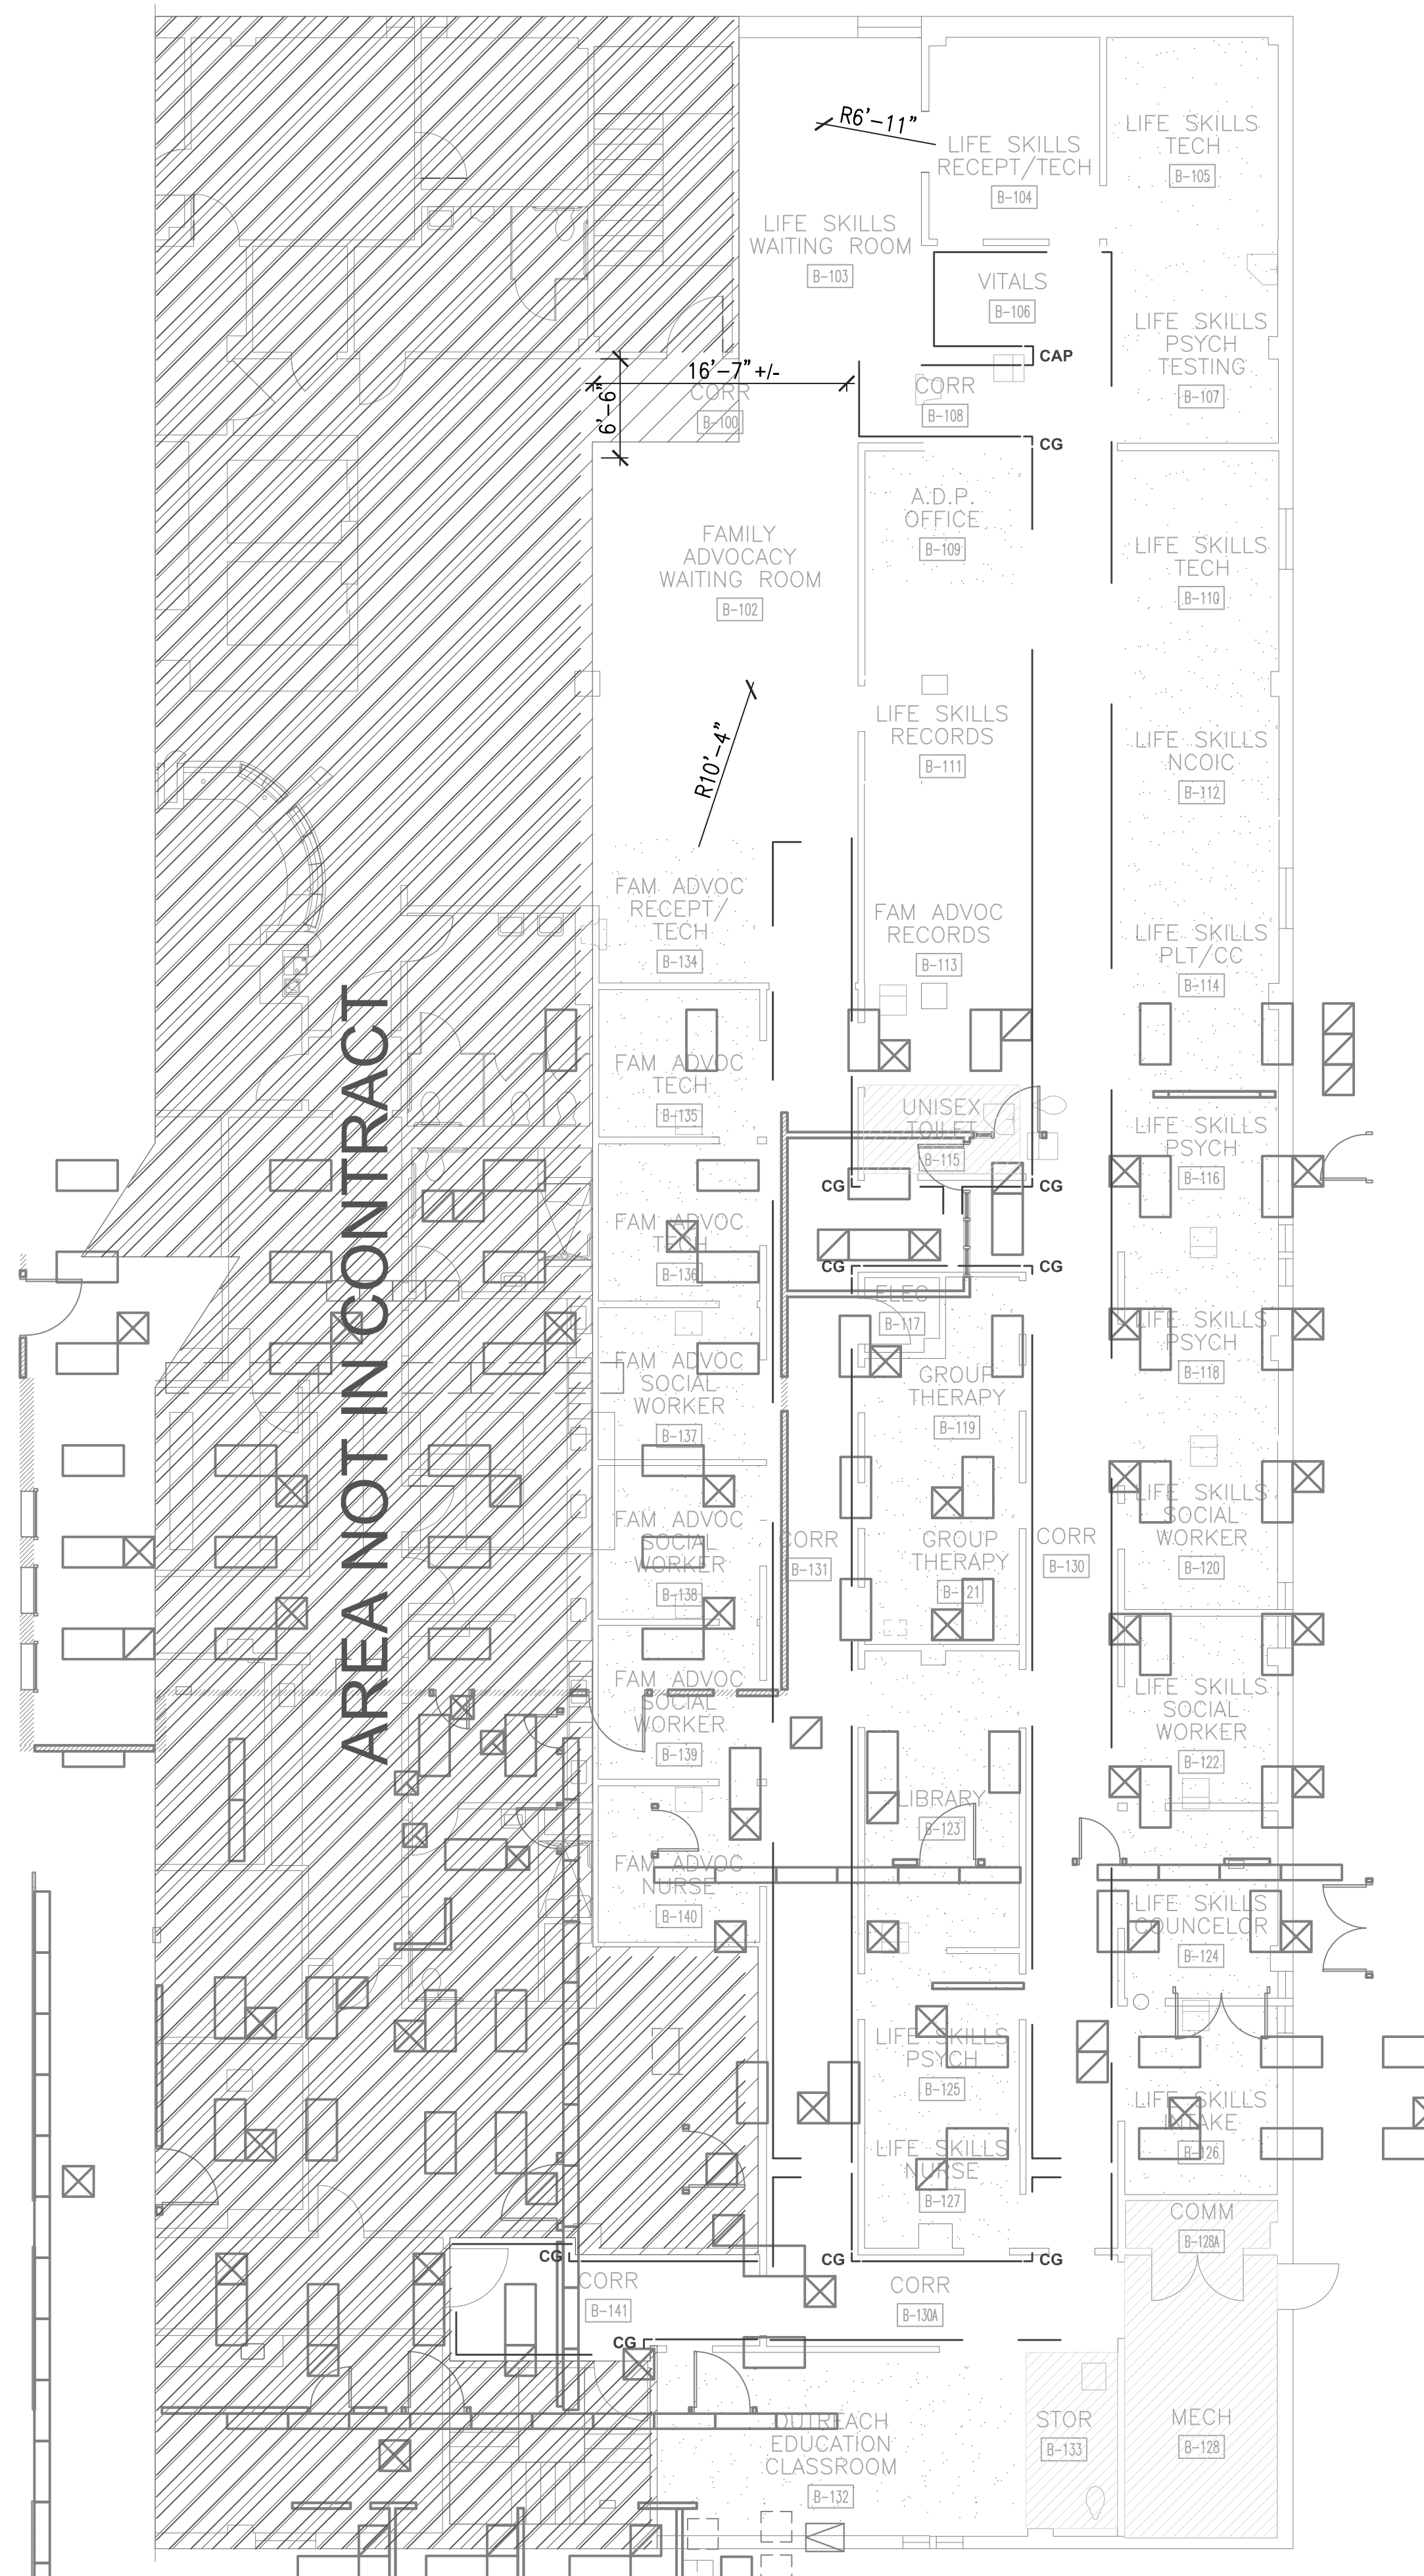

1 FLOOR PATTERN PLAN & WALL PROTECTION PLAN
1/8"=1'-0"



REFER TO A-601 FOR ALL FLOOR SPECIFICATIONS

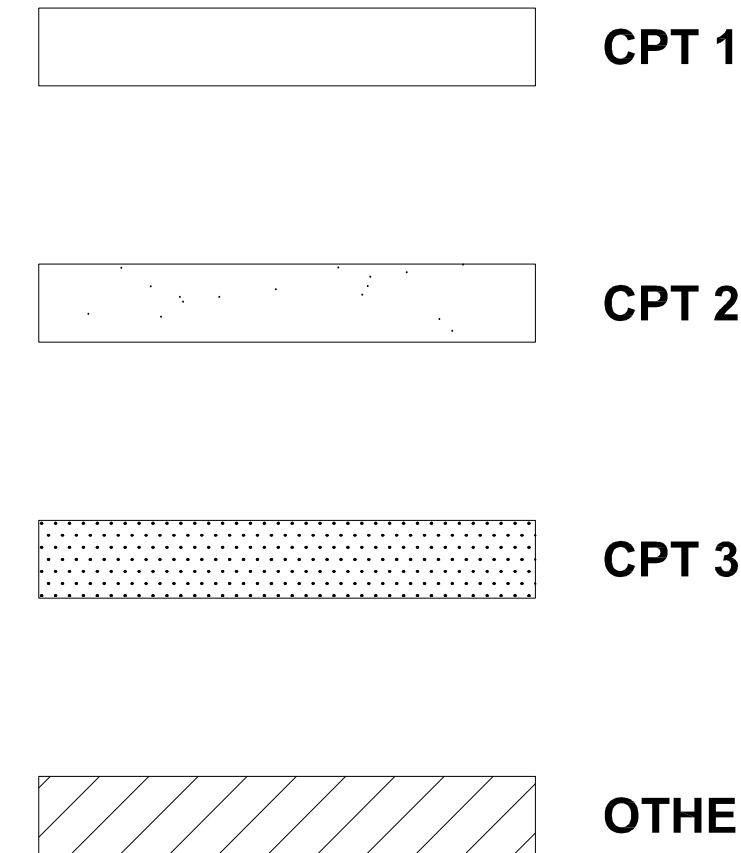

REFER TO A-601 FOR ALL WALL SPECIFICATIONS

