




silbown LRAFB_S501_FRM DET.dwg L:\2007\07056004 LRAFB Repair Renovate Medical Clinic Phase 4A\Drawings\ 07056004 24x36 5/12/09 9:31 am
Images: [none]
Xrefs: [S:\COMPANY WIDE\Standards\STAMPS\ JCF_AR, ECF_AR, JCF_AR, GARVER_LLC_AR_766] [\REF\ 02- bordersm1]

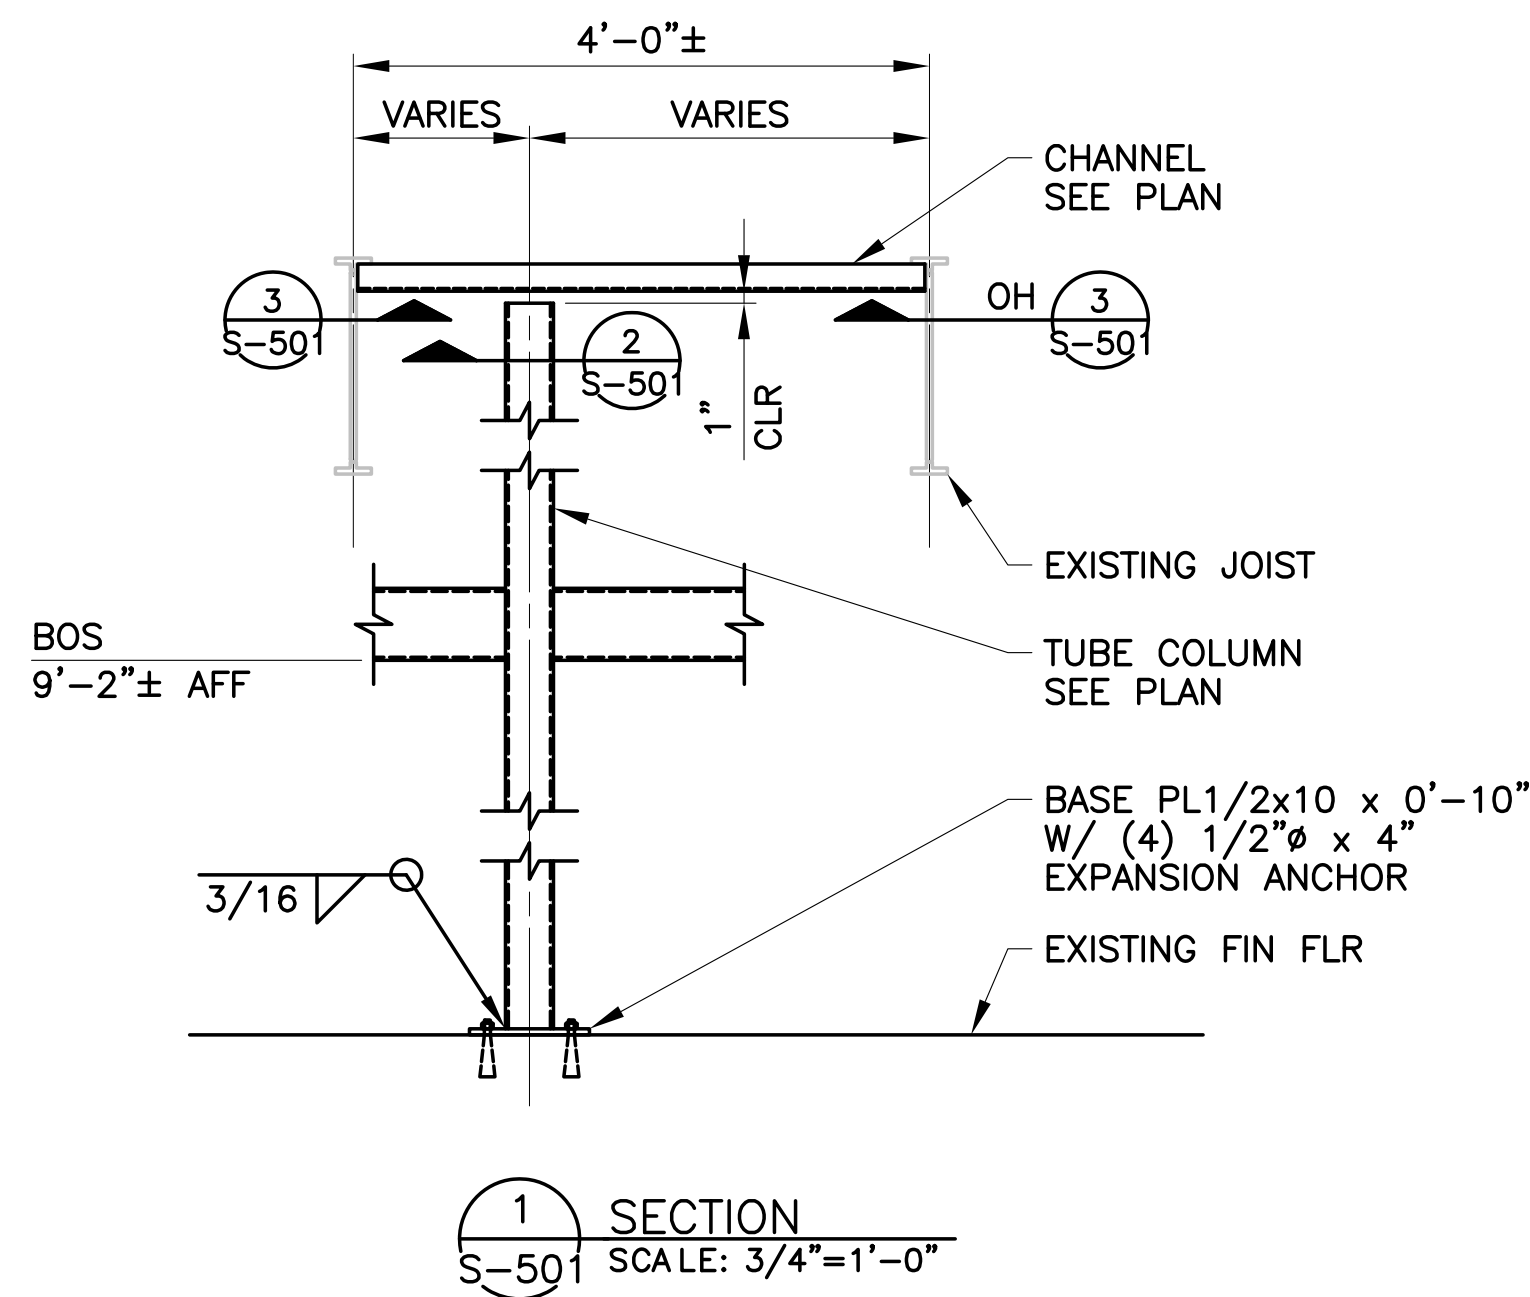


1 SECTION
S-501 SCALE: 3/4"=1'-0"

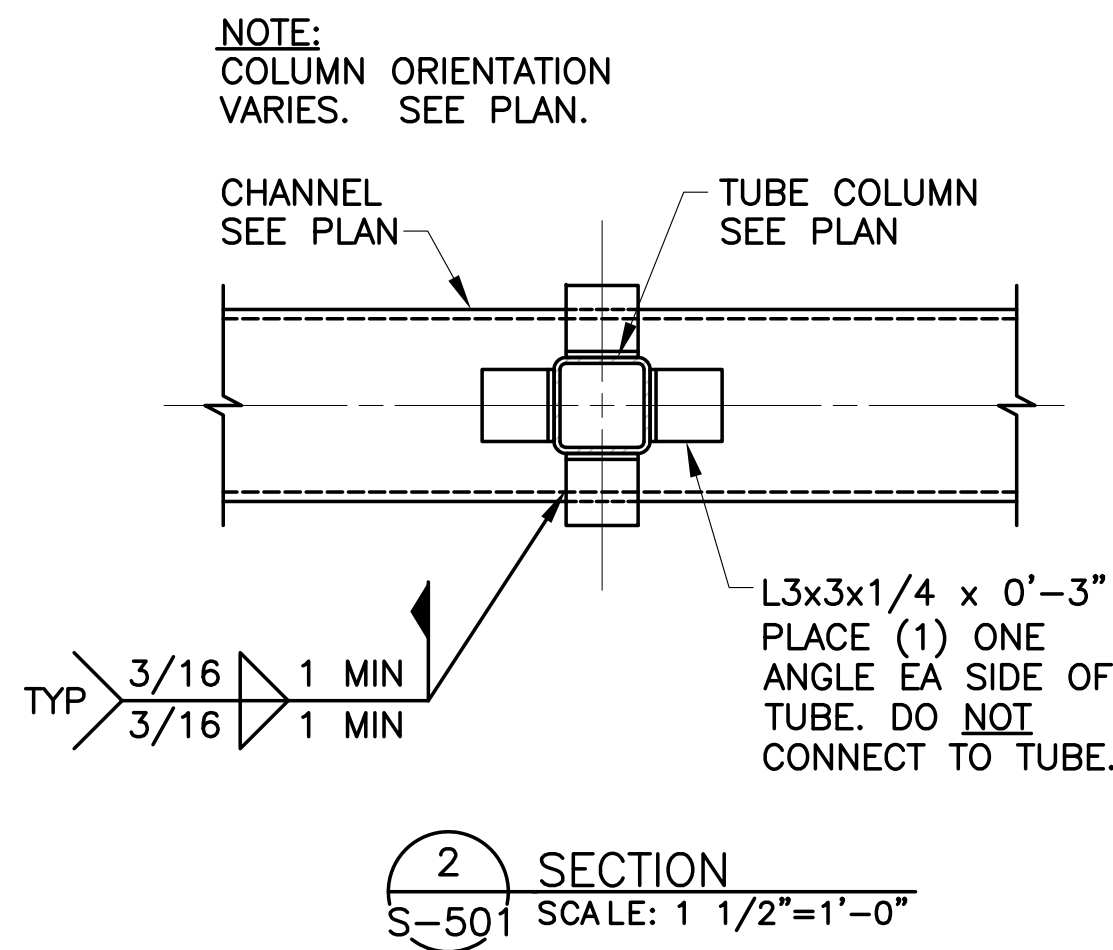


2 SECTION
S-501 SCALE: 1 1/2"=1'-0"

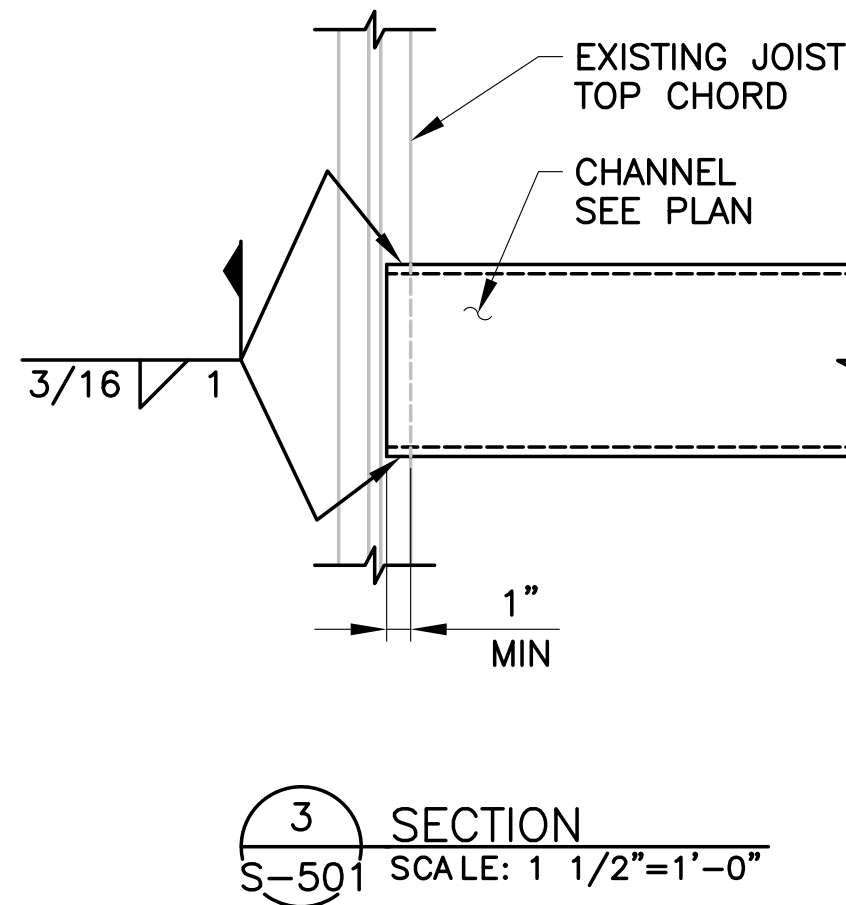


3 SECTION
S-501 SCALE: 1 1/2"=1'-0"

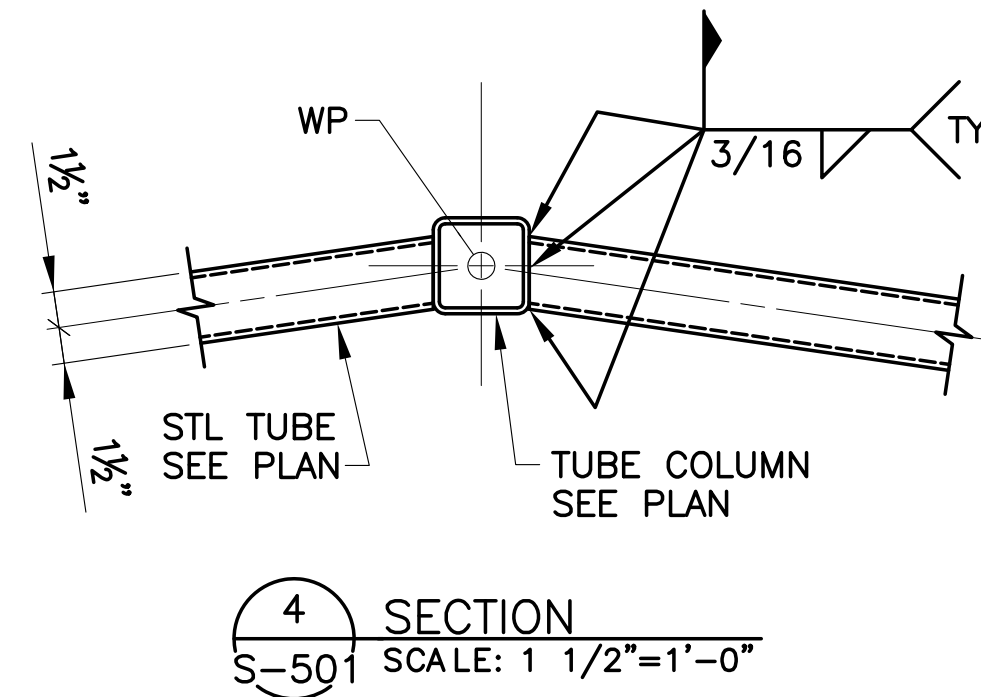


4 SECTION
S-501 SCALE: 1 1/2"=1'-0"

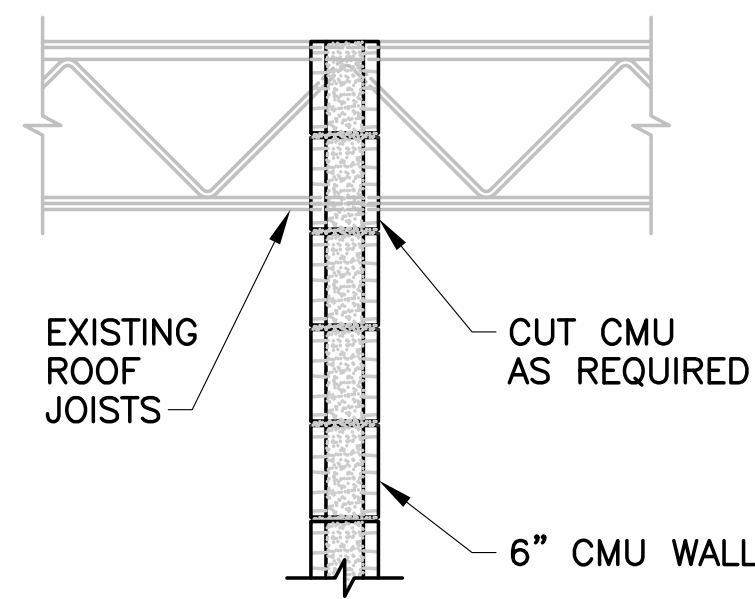


5 SECTION
S-501 SCALE: 3/4"=1'-0"

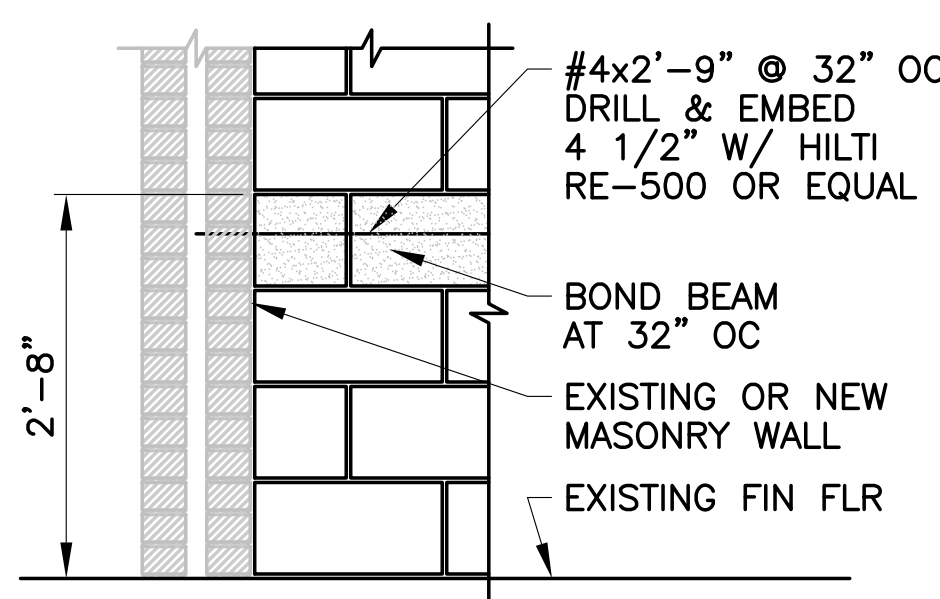


6 SECTION
S-501 SCALE: 3/4"=1'-0"

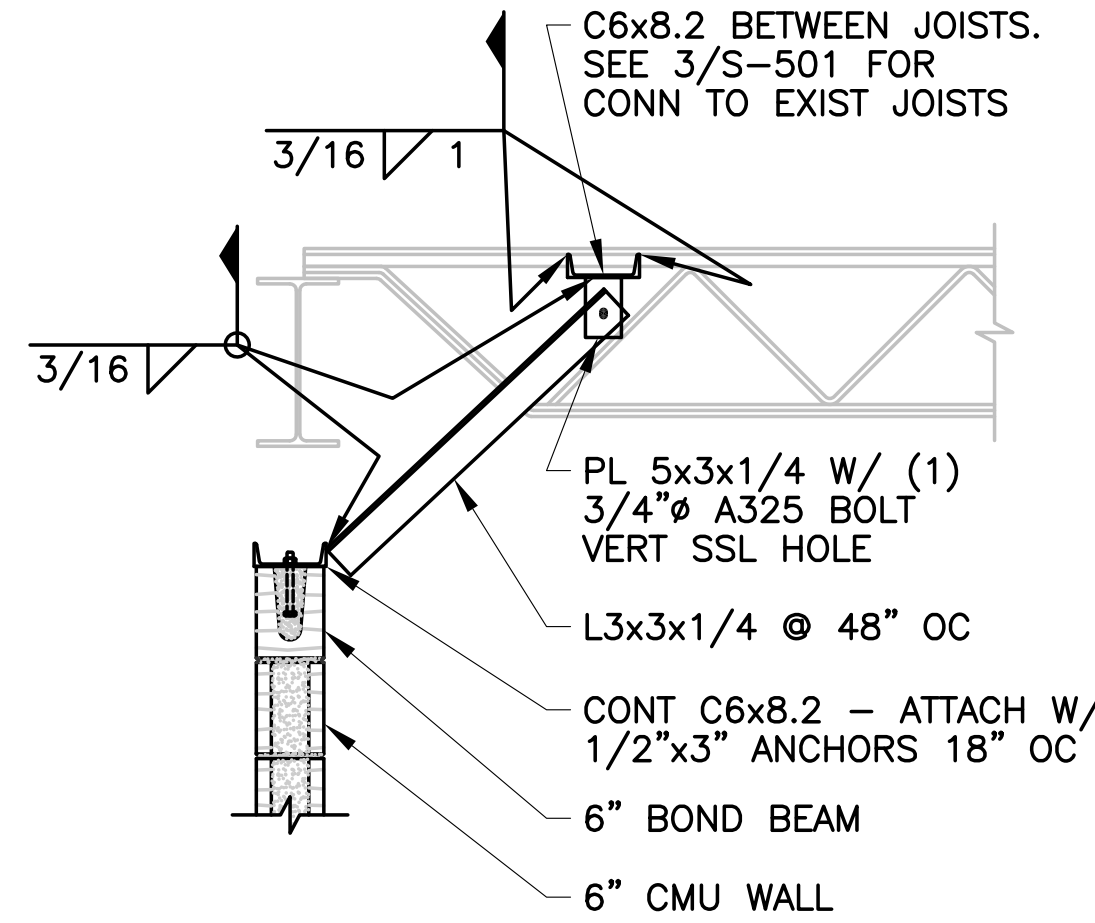


7 SECTION
S-501 SCALE: 3/4"=1'-0"

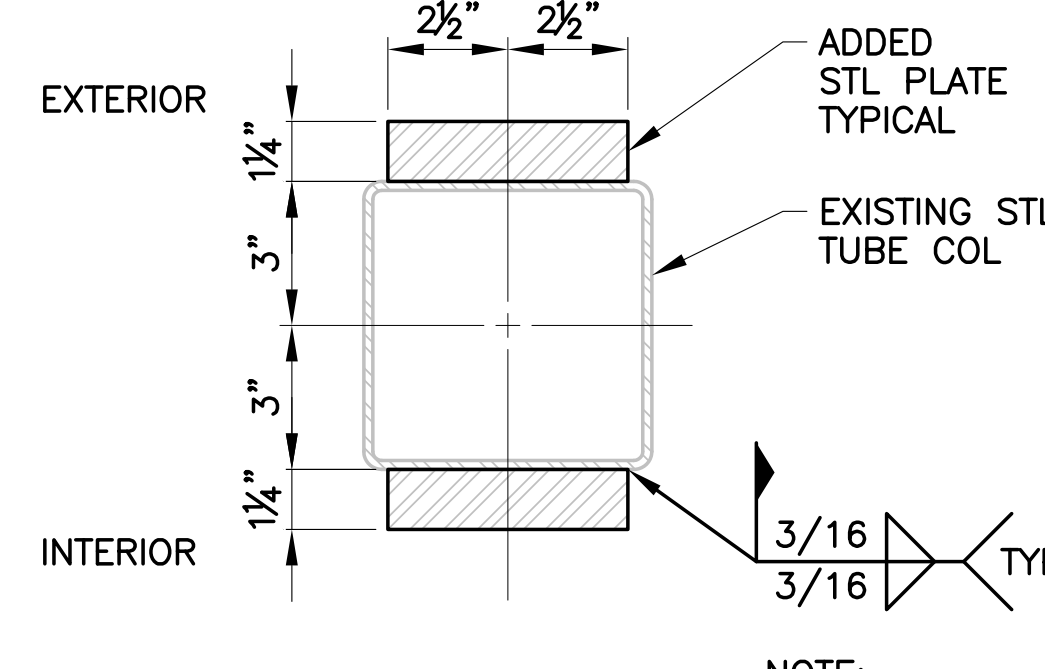



8 DETAIL
S-501 SCALE: 3"=1'-0"

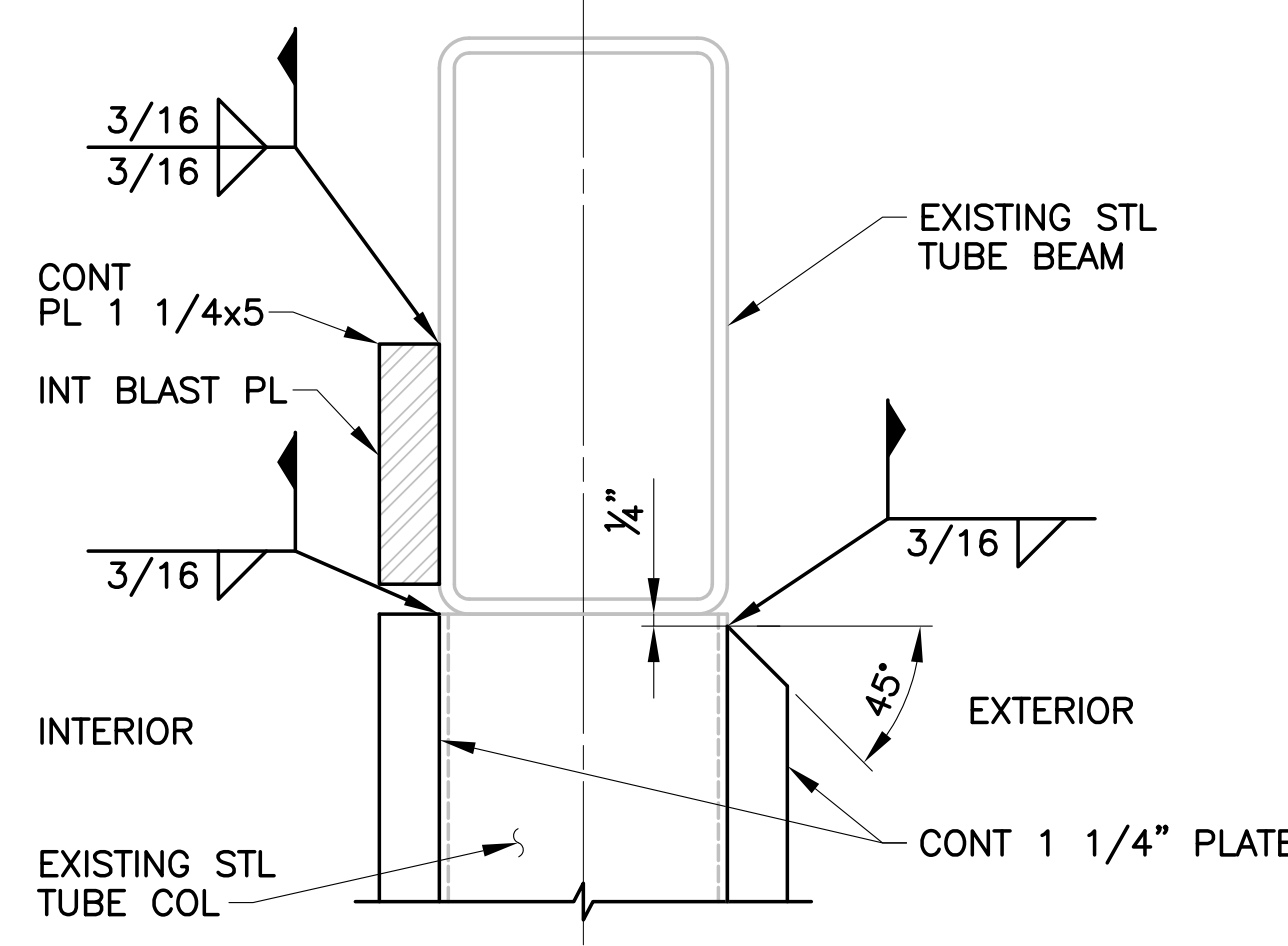


9 DETAIL
S-501 SCALE: 3"=1'-0"

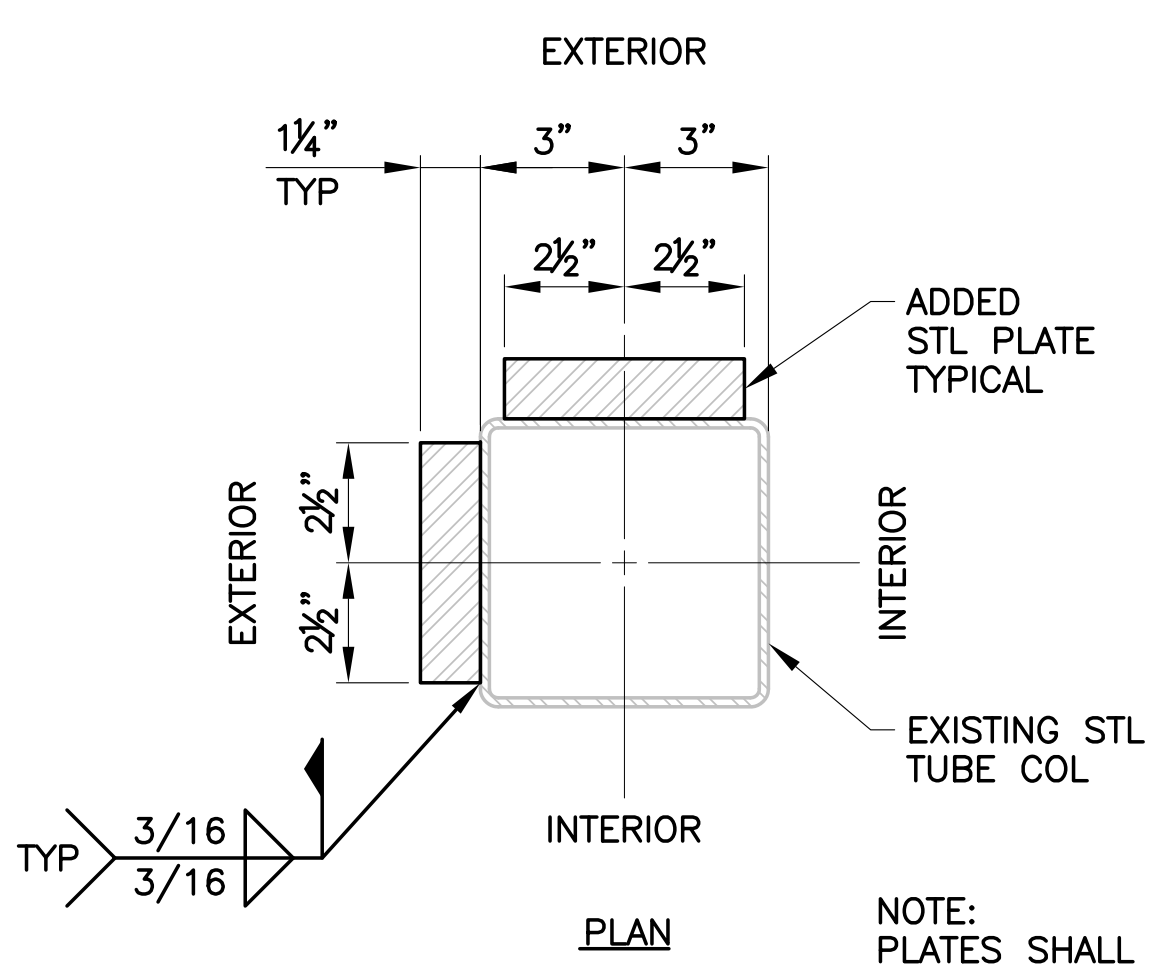

10 DETAIL
S-501 SCALE: 3"=1'-0"

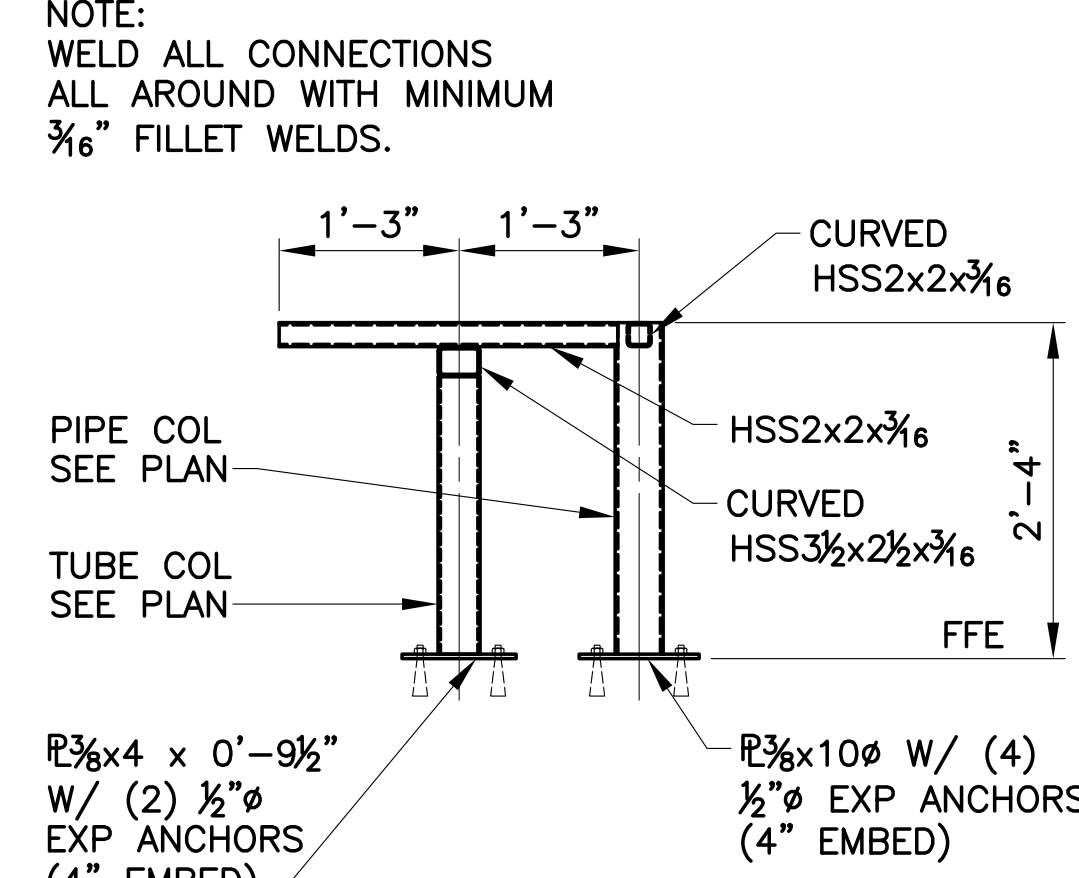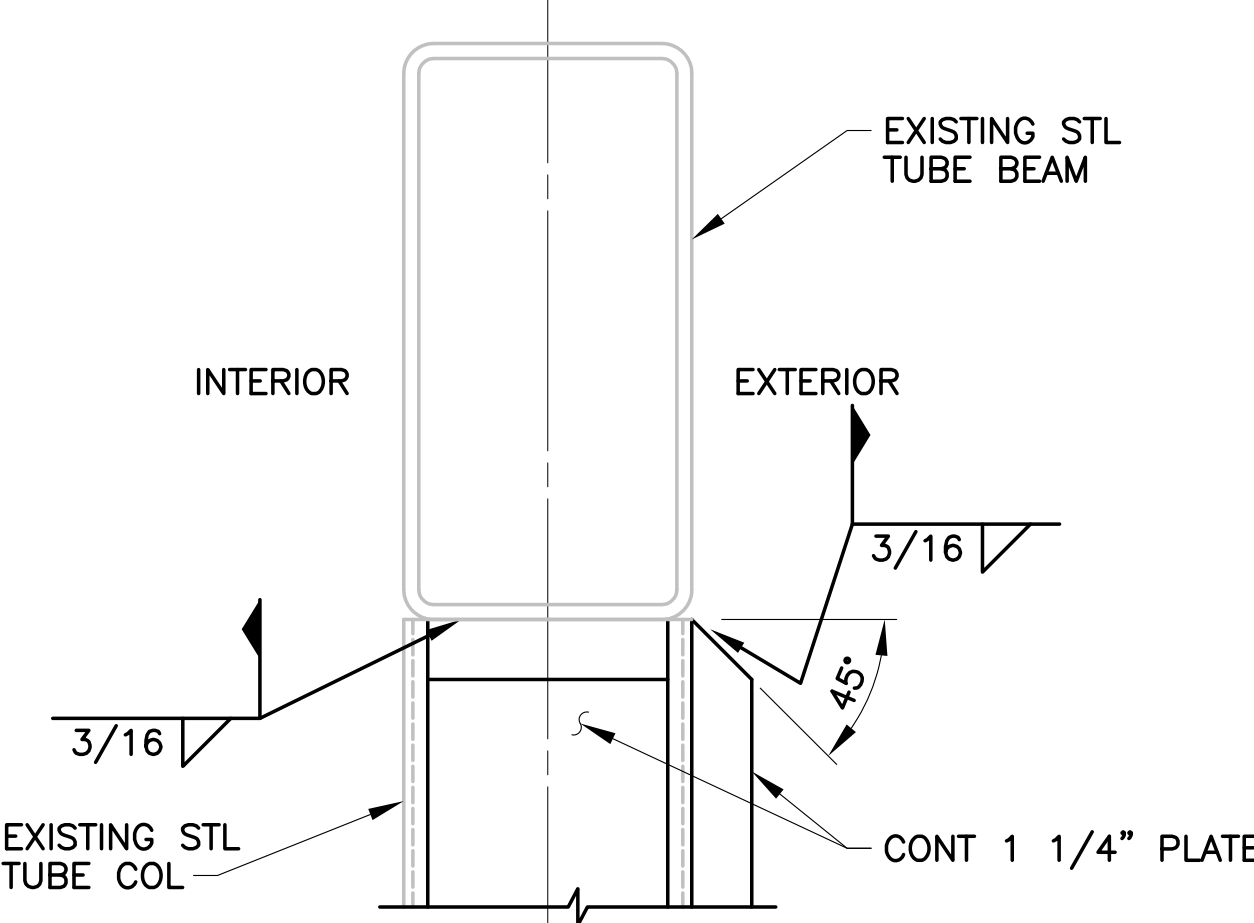

11 SECTION
S-501 SCALE: 3/4"=1'-0"

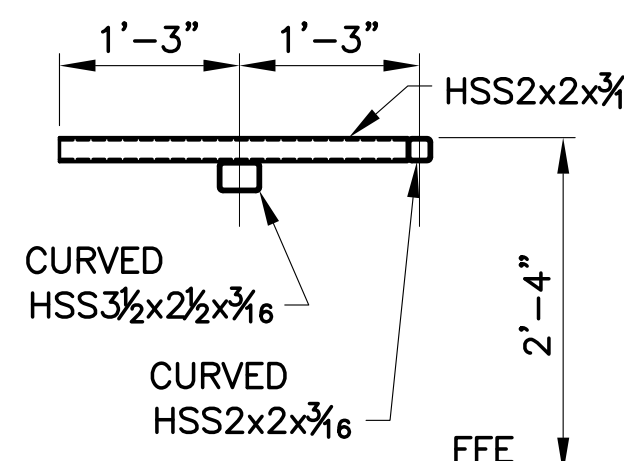

12 SECTION
S-501 SCALE: 3/4"=1'-0"



LITTLE ROCK A.F.B.
ARKANSAS

GARVER 1010 Battery St.
Little Rock, AR
72202
501-376-3633
www.GarverUSA.com

CROMWELL
ARCHITECTS ENGINEERS
101 SOUTH SPRING ST
LITTLE ROCK AR 72201
TELEPHONE 501-372-2900
FACSIMILE 501-372-0482



No.	Revision/Issue	Date	BY	APP'D

PROJECT TITLE
REPAIR & RENOVATE MED. CLINIC PH IV A
LITTLE ROCK AIR FORCE BASE
JACKSONVILLE, ARKANSAS

SHEET TITLE
STRUCTURAL FRAMING
SECTIONS

DRAWN BY SLB	LEAD DESIGNER JCJ
TECH REVIEWER JTW	PROJECT NUMBER NKAK 06-8006 4A
DESIGNED BY JCJ	SHEET S-501
DATE 13 MAY 2009	SCALE AS SHOWN
AS SHOWN	26 OF 51