


LUMINAIRE SCHEDULE

CONTRACT DRAWING FIXTURE SYMBOL	LAMP				DESCRIPTION (INCLUDING OPTIONS)	REFERENCE CATALOG NUMBER	NOTE NO.
	QTY.	TYPE	MAX WATT	VOLT			
A	3	F32T8	104	120	2X4-PARABOLIC LUMINAIRE, RECESSED MOUNTING.	COLUMBIA: P424-332G-LD36-S-EB8LH-120-PAF	2, 3
B	4	F32T8	139	120	2X4-PARABOLIC LUMINAIRE, RECESSED MOUNTING.	COLUMBIA: P424-432G-LD46-S-EB8LH-120-PAF	2, 3
C	2	F32T8	70	120	2X4-PARABOLIC LUMINAIRE, RECESSED MOUNTING.	COLUMBIA: P424-232G-LD26-S-EB8LH-120-PAF	1, 3
D	4	F32T8	139	120	2X4-TROFFER LUMINAIRE, RECESSED MOUNTING.	COLUMBIA: J24-432G-FSA12-EB8LH-120	2, 3
E	2	F32T8	70	120	2X4-TROFFER LUMINAIRE, RECESSED MOUNTING.	COLUMBIA: J24-232G-FSA12-EB8LH-120	3
F	2	F32T8	70	120	INDUSTRIAL FLUORESCENT PENDANT MOUNT AT 2550mm A.F.F. TO THE BOTTOM OF FIXTURE.	COLUMBIA: CSR4-232-EB8LH-120-PAF	3
G	1	MH1000	1080	208	HI-BAY DOWNLIGHT.	LITHONIA: THP-1000M-A22-208 NOTE: ADD QRS OPTION PER SHEET E-102	3
H	2	F32T8	70	120	STRIP FLUORESCENT, COVE MOUNTED FIXTURE	COLUMBIA: CS4-232-EB8LH-120	3
I	2	F32T8	70	120	STRIP FLUORESCENT, PENDANT MOUNTED.	COLUMBIA: CS4-232-EB8LH-120-EL	1, 3
J	1	70W HPS	94	120	WALL MOUNTED EXTERIOR SURFACE HID	LITHONIA: TWH-70S-120-PE	3
K	1	S51WA-400	465	208	POLE MOUNTED PARKING LOT LIGHT. POLE: SSP-4306-A2-MS1	HUBBELL LIGHTING: RCS-A400S-3P81-PCR2	3
L	1	70W MH	1080	120	HI-BAY DOWNLIGHT.	LITHONIA: AHZ-70W-7-120-CGL	3
M	1	LED	3.8	120	WALL OR CEILING MOUNTED VANDAL RESISTANT EXIT SIGN, MOUNT AT 2440mm A.F.F. TO THE BOTTOM OF FIXTURE.	PRESCOLITE: GC-1-R-AW-DC (SINGLE FACE) PRESCOLITE: GC-2-R-AW-DC (DOUBLE FACE)	3

NOTES:
 1. USE BATTERY PACK IN EMERGENCY FIXTURE.
 2. REFER TO PLAN DRAWINGS FOR FIXTURES REQUIRING DUAL BALLASTS.
 3. CATALOG NUMBERS SHOWN ARE FOR INFORMATION. EQUAL FIXTURES MAY BE SUBSTITUTED.

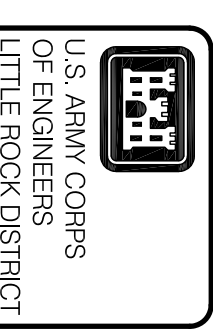

Mark	Description	Date	Appr.	Mark	Date	Appr.

Designed by: RH	Drawn by: MB	Contract Date: 151001E-601
Reviewed by: PWD	Drwg. Code:	File Name: 151001E-601
Submitted by: Atkins Benham, Inc.		Plot date: 02/04/03
Invitation No.: DAC03-03-R-0021		Plot scale: 1:1
Contract No.: DAC03-03-B-		Contract No.:

DEPARTMENT OF THE ARMY
 U.S. ARMY CORPS OF ENGINEERS
 LITTLE ROCK DISTRICT
 LITTLE ROCK, ARKANSAS

ADAL C-130U AIRCREW FUSELAGE TRAINER
 LRAFB, LITTLE ROCK AR.
 Project No. NKAK 043005

LUMINAIRE SCHEDULE

Sheet Reference Number:
E-601
 Sheet 88 of 91