



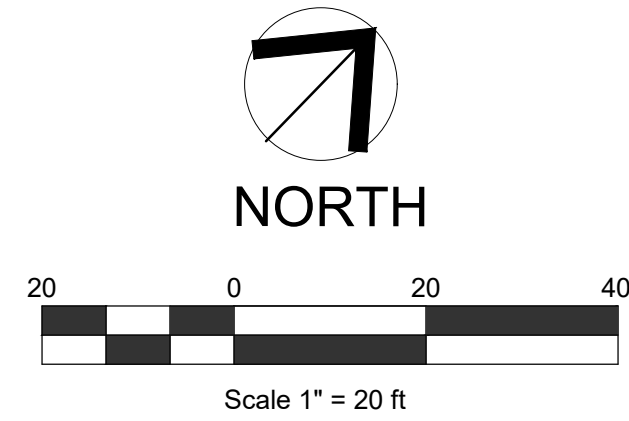

1 EXISTING CONDITIONS
SCALE: 1" = 20'

LEGEND:	
	EXISTING CONTOUR LINE
	WATER LINE
	STORM DRAIN LINE
	UNDERGROUND ELECTRIC
	SANITARY SEWER
	GAS LINE
	FIBER OPTIC
	WATER VALVE
	FIRE HYDRANT
	STORM INLET
	BOLLARD LIGHT
	JUNCTION BOX
	SIDEWALK/CONCRETE

BOND CONSULTING ENGINEERS, INC.
2601 T. P. White Drive
Jacksonville, Arkansas 72076
Phone: (501) 982-1538 Fax: (501) 982-1530 E-mail: arobinson@bondce.com

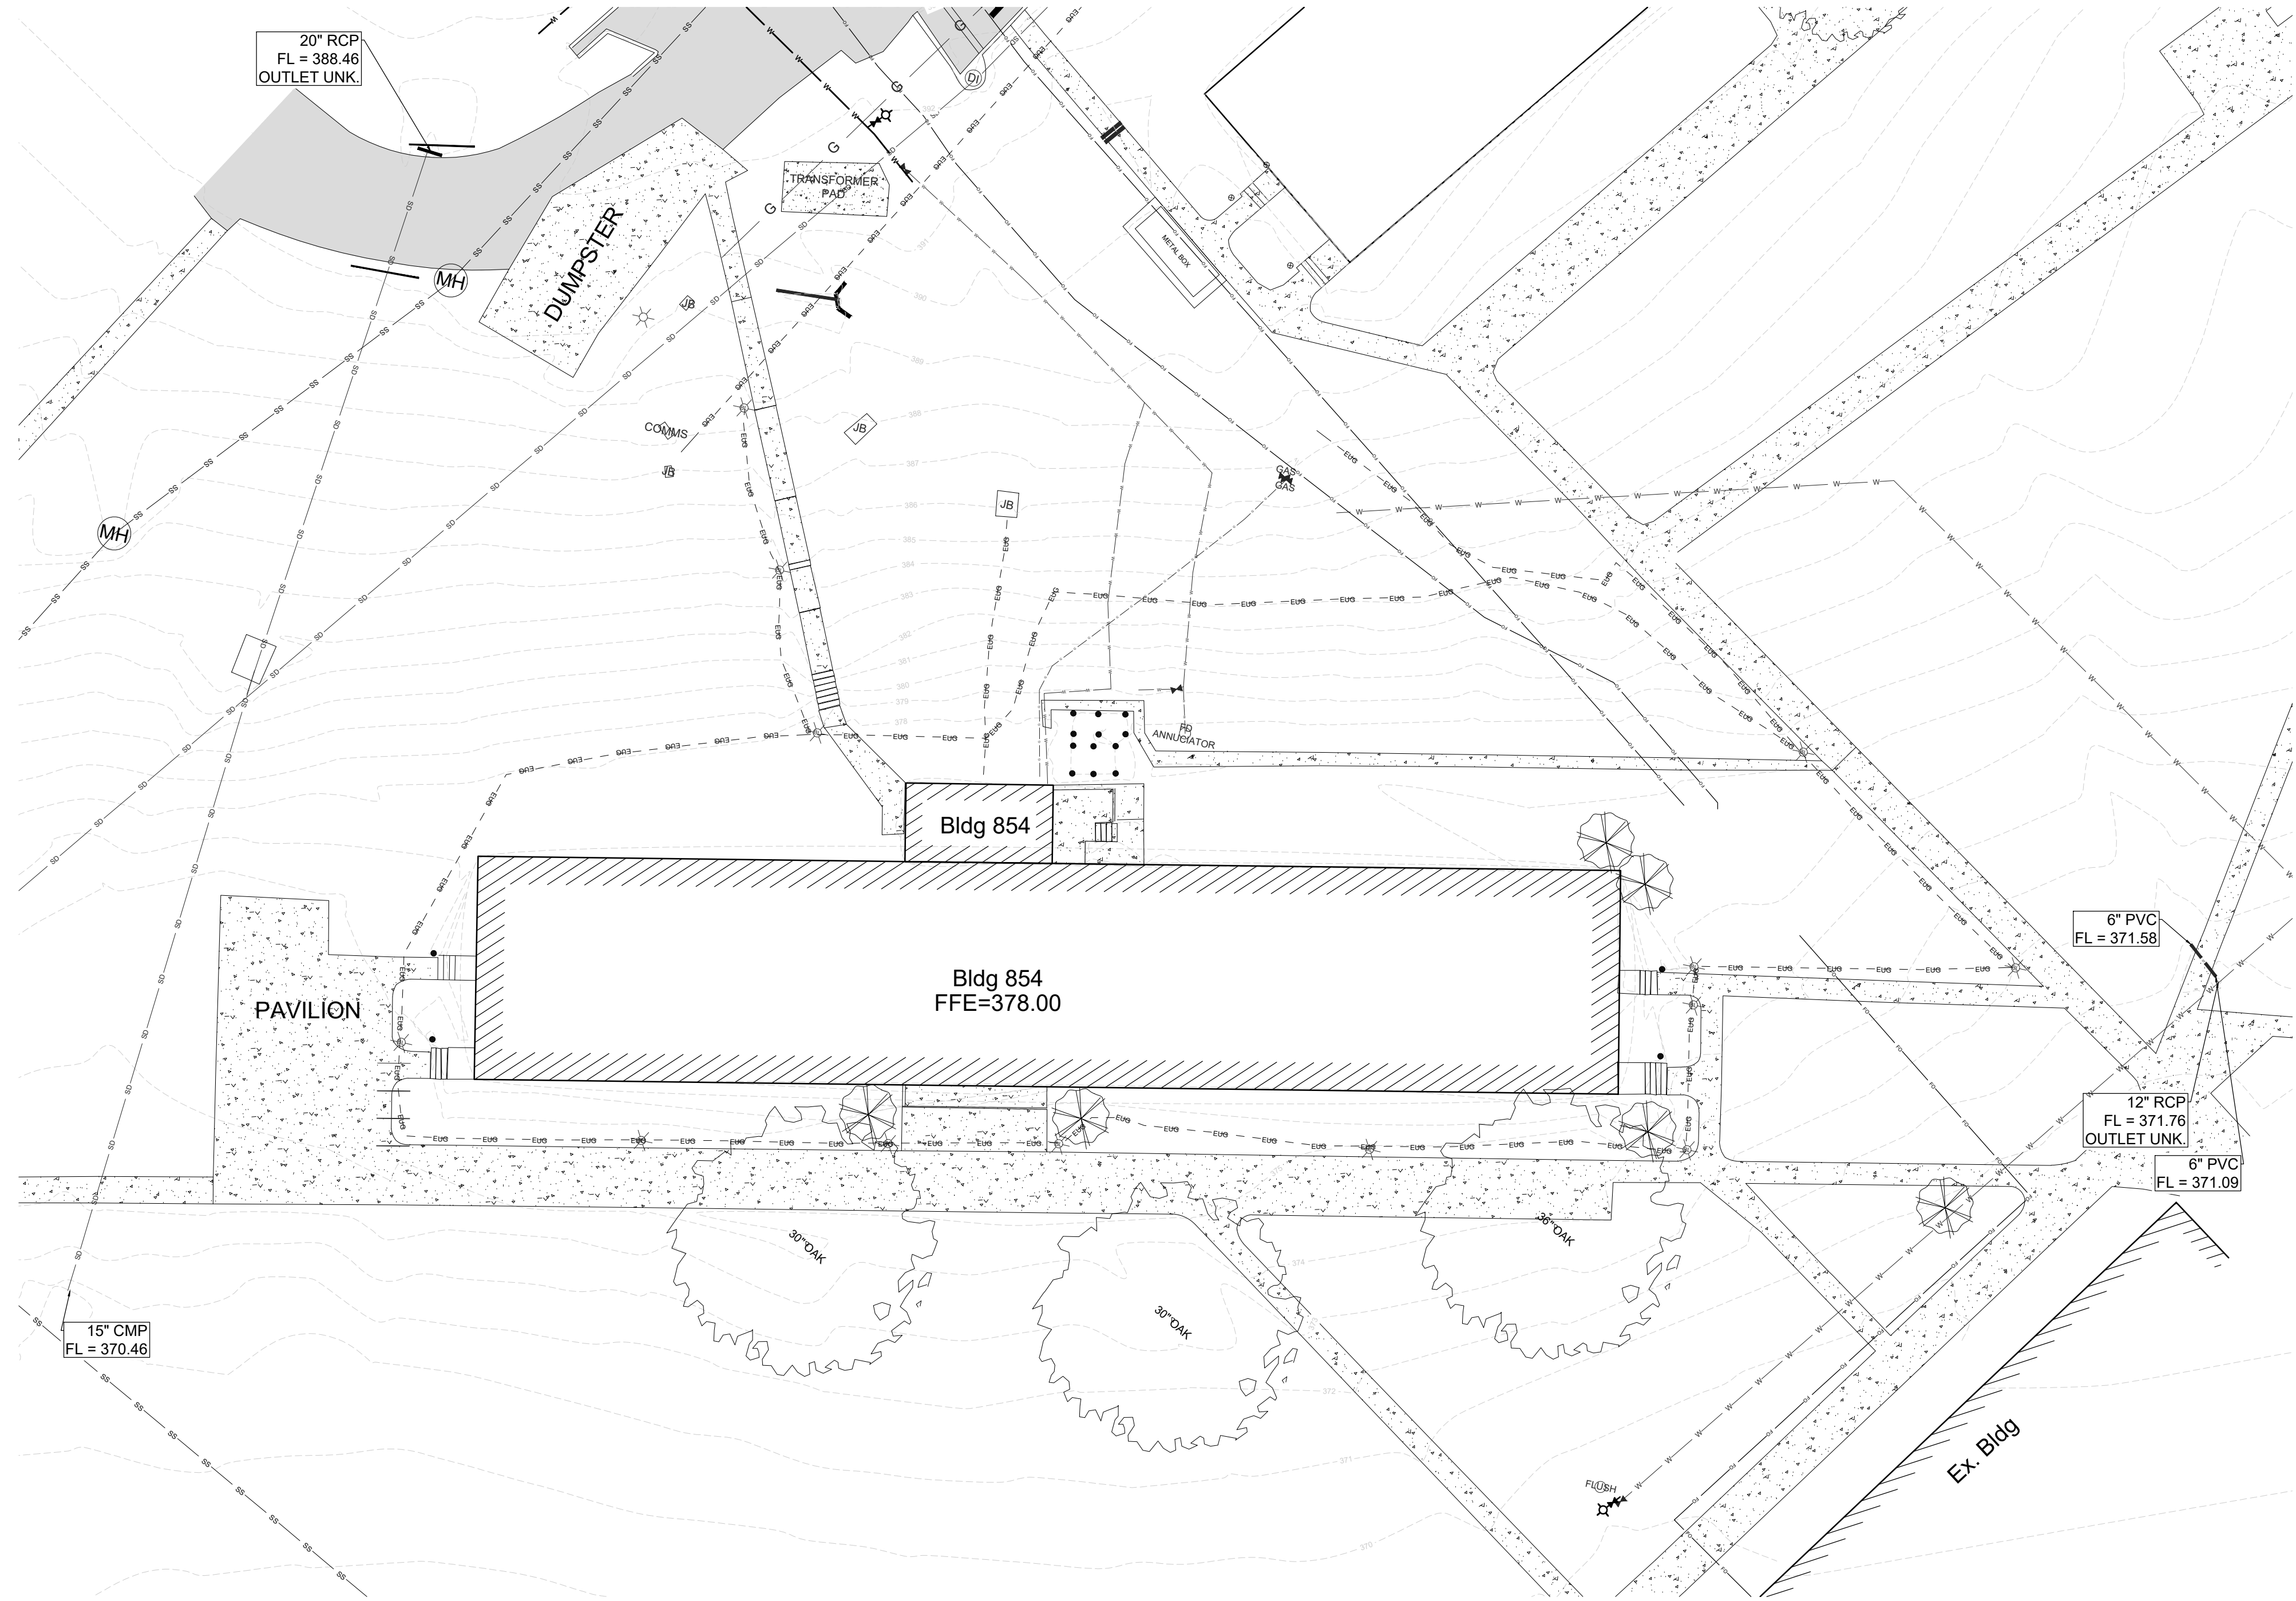

LITTLE ROCK A.F.B.
ARKANSAS



CLEMENTS & ASSOCIATES
ARCHITECTURE, INC.
507 MAIN STREET
NORTH LITTLE ROCK, ARKANSAS 72114
PHONE: 501-375-3380
WWW.CLEMENTSARCHITECTS.COM



						APPD
						BY
						Date
						Revision/Issue
						No.

PROJECT TITLE
**REPAIR (SUS) ARMEN
DORMITORY BLDG 854**

SHEET TITLE
EXISTING CONDITIONS

DRAWN BY AR	LEAD DESIGNER AR
TECH REVIEWER AR	PROJECT NUMBER NKAK 21-1034
DESIGNED BY AR	SHEET C1.00
DATE 29 FEB 2024	SCALE AS NOTED
	05 OF 100