



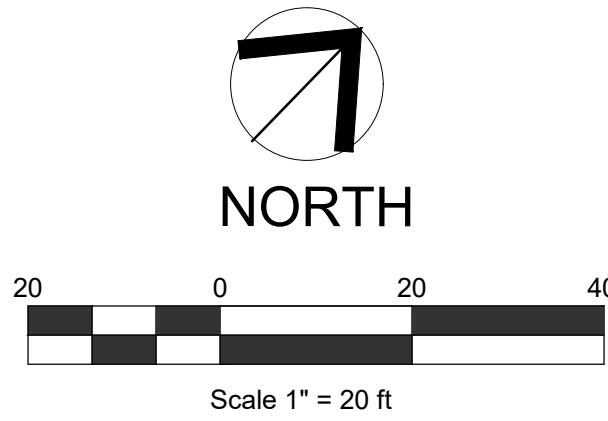

- GENERAL NOTES:
1. THE GENERAL CONTRACTOR IS SOLELY RESPONSIBLE FOR SITE SAFETY OF THE EMPLOYEES INVOLVED WITH THIS PROJECT AND TO THE GENERAL PUBLIC. THE CONTRACTOR SHALL CONFORM TO THE APPLICABLE OSHA REQUIREMENTS FOR WORKER PROTECTION.
 2. ALL REMOVED MATERIALS THAT CAN BE RECYCLED, SHALL BE RECYCLED. THE GENERAL CONTRACTOR SHALL PROVIDE WRITTEN CERTIFICATION THAT MATERIALS WERE RECYCLED AND NOT PLACED IN A LANDFILL. COORDINATE WITH LRAFB FOR DELIVERY OF RECYCLING CONTAINERS 48 HOURS PRIOR TO DELIVERY TIME: 501-987-6611.
 3. PRIOR TO DISCONNECTION SERVICES, CONTRACTOR SHALL NOTIFY CONSTRUCTION MANAGEMENT 48 HOURS IN ADVANCE.
 4. ALL SIDEWALK, CONCRETE SLABS, FOUNDATIONS, ETC. WITHIN THE AREA DELINEATED SHALL BE DEMOLISHED AND REMOVED.
 5. THE CONTRACTOR SHALL FIELD LOCATE THE EXISTING GAS, WATER, AND SEWER LINES TO THE BUILDING.
 6. REFER TO ELECTRICAL PLANS FOR SIDEWALK LIGHTING.

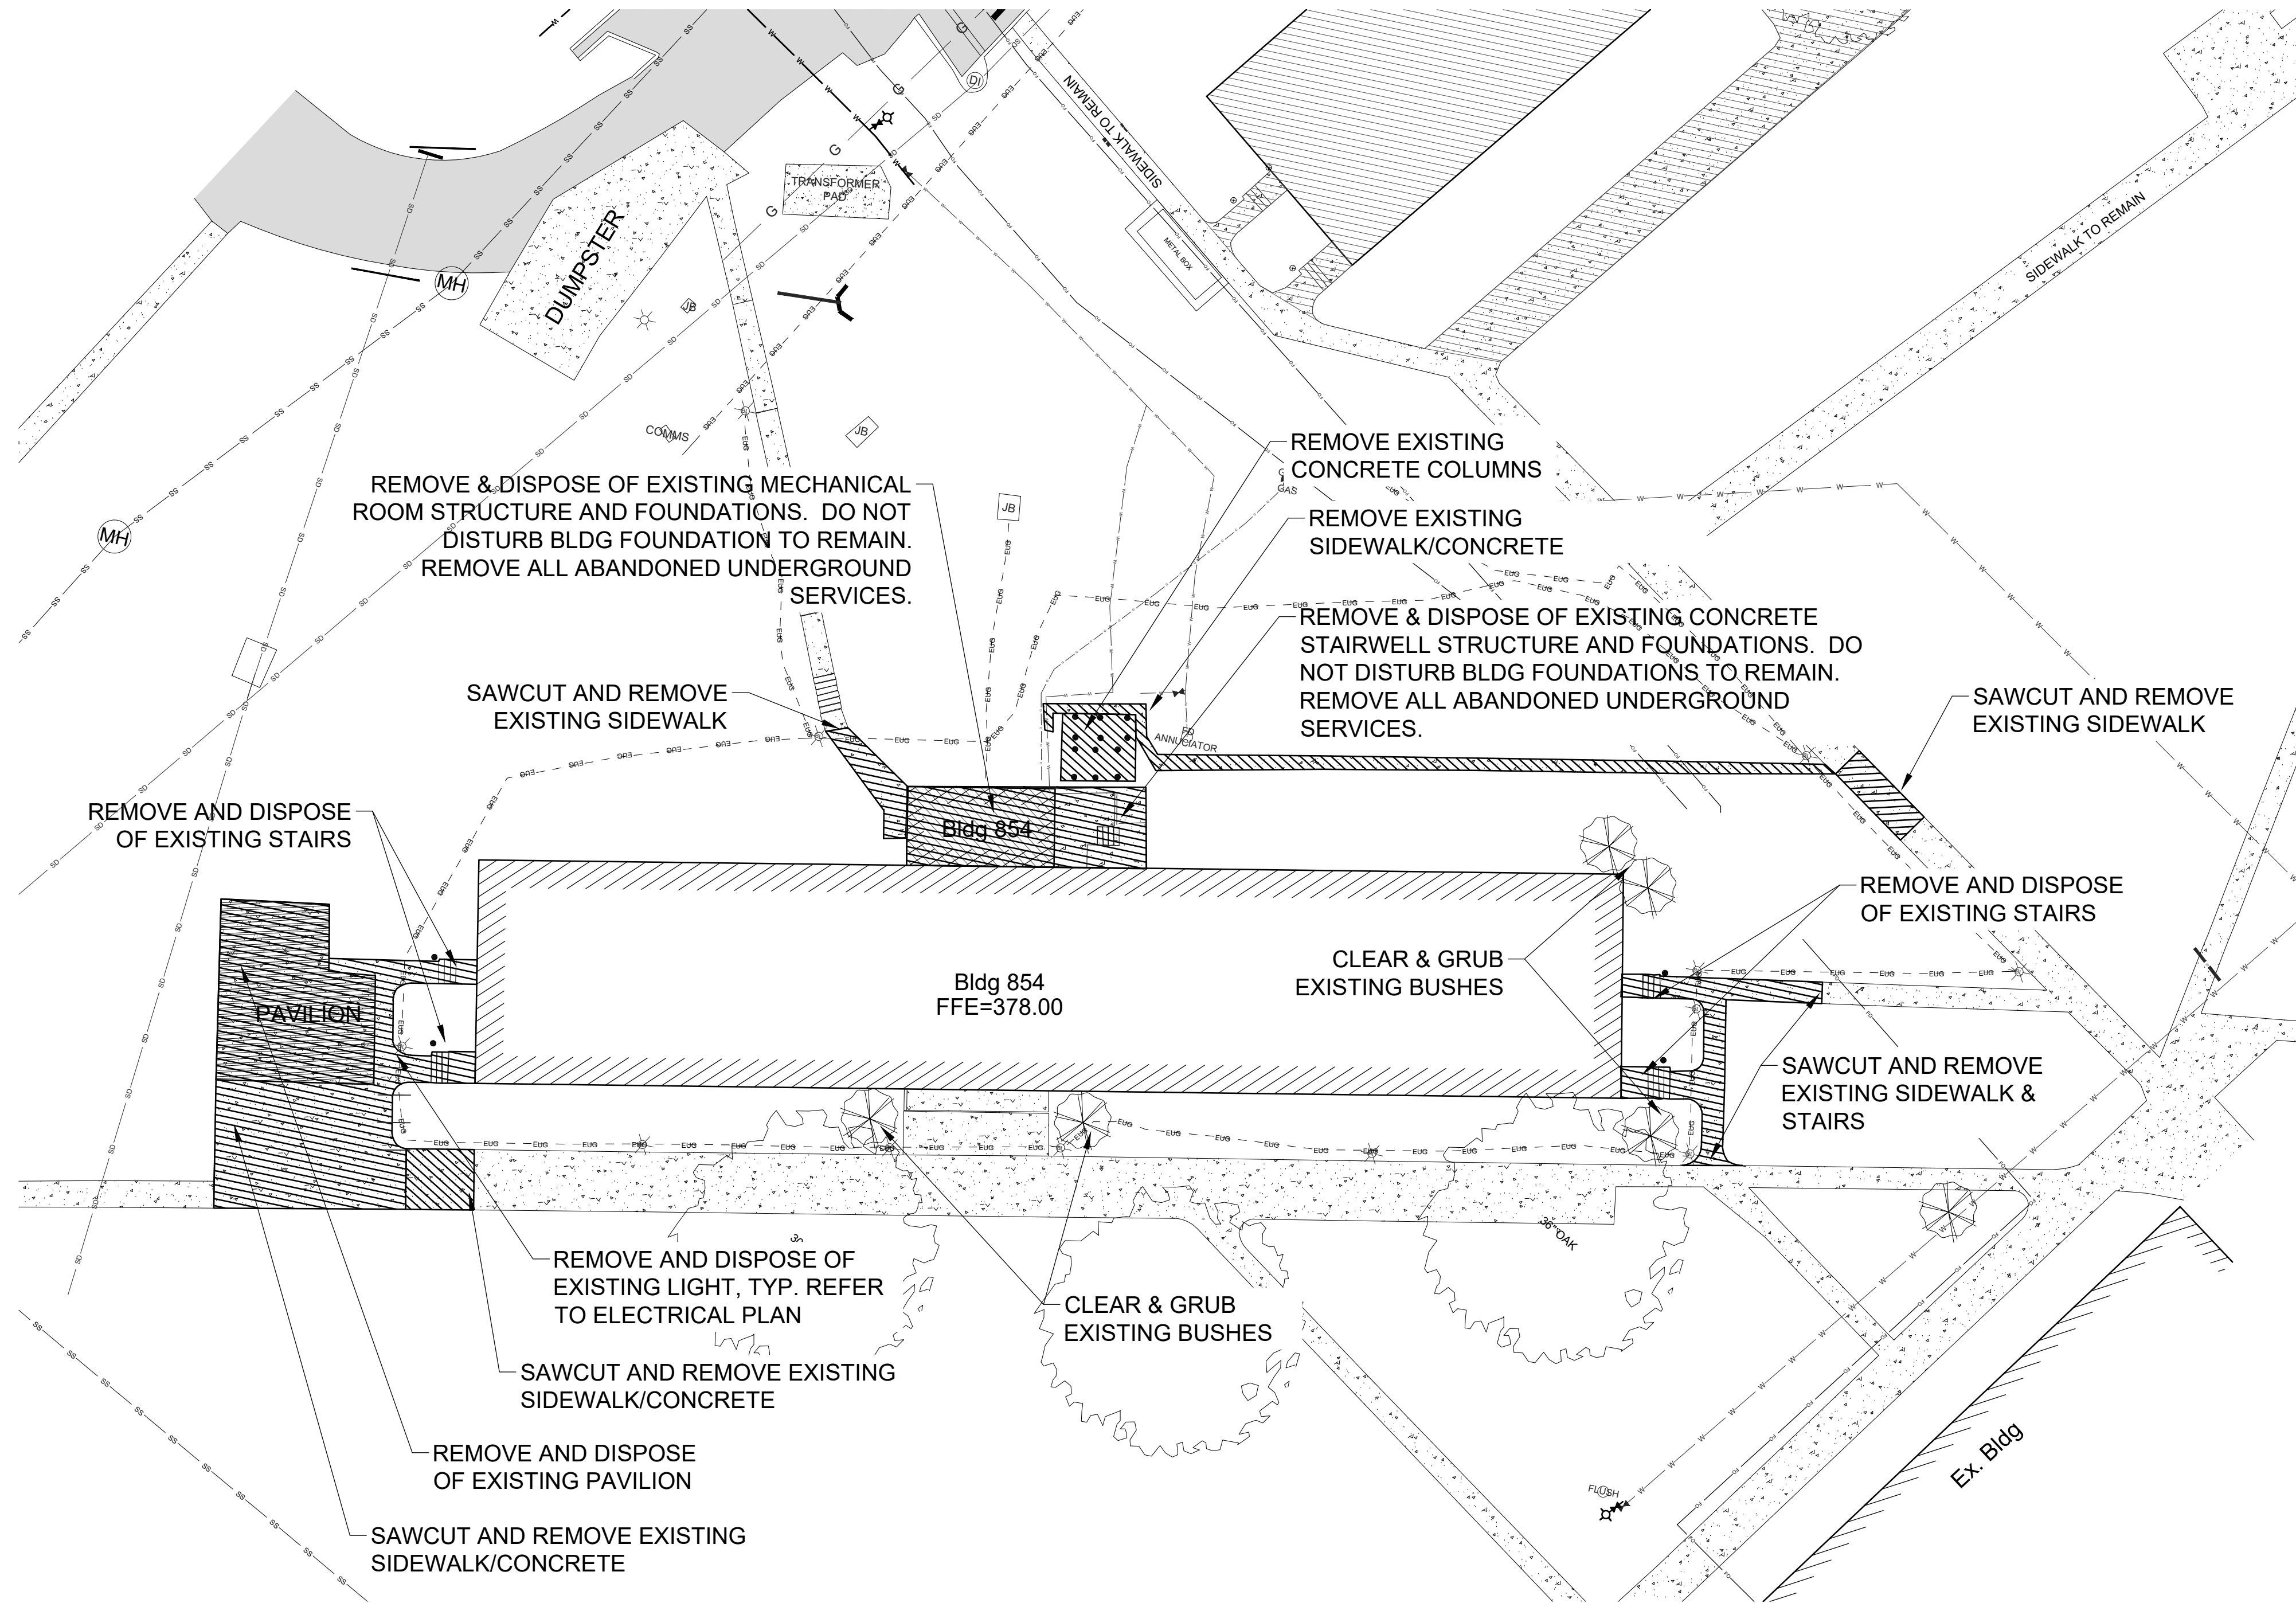

WEST SIDE



EAST SIDE



NORTH SIDE



SOUTH SIDE/PAVILION



WEST SIDE

LEGEND:	
	EXISTING CONTOUR LINE
	WATER LINE
	STORM DRAIN LINE
	UNDERGROUND ELECTRIC
	SANITARY SEWER
	GAS LINE
	FIBER OPTIC
	WATER VALVE
	FIRE HYDRANT
	STORM INLET
	BOLLARD LIGHT
	JUNCTION BOX
	SIDEWALK/CONCRETE

BOND CONSULTING ENGINEERS, INC.
2601 T. P. White Drive
Jacksonville, Arkansas 72076
Phone: (501) 982-1538 Fax: (501) 982-1530 E-mail: arobinson@bondce.com



LITTLE ROCK A.F.B.
ARKANSAS



CLEMENTS & ASSOCIATES
ARCHITECTURE, INC.
507 MAIN STREET
NORTH LITTLE ROCK, ARKANSAS 72114
PHONE: 501-375-3380
WWW.CLEMENTSARCHITECTS.COM



										APPD
										BY
										Date
										Revision/Issue
										No.

REPAIR (SUS) AIRMEN
DORMITORY BLDG 854

DEMOLITION PLAN

PROJECT TITLE	LEAD DESIGNER
AR	AR
TECH REVIEWER	PROJECT NUMBER
AR	NKAK 21-1034
DESIGNED BY	SHEET
AR	
DATE	C1.01
29 FEB. 2024	
SCALE	
AS NOTED	06 OF 100