



LITTLE ROCK A.F.B.
ARKANSAS

HGL
Construction

CLEMENTS & ASSOCIATES
ARCHITECTURE, INC.
507 MAIN STREET
NORTH LITTLE ROCK, ARKANSAS 72114
PHONE: 501-375-3380
WWW.CLEMENTSARCHITECTS.COM



No.	Revision/Issue	Date	BY	APPD
1	100 REVISED SUBMITTAL	4/26/24		

PROJECT TITLE
**REPAIR (SUS) ARMEN
DORMITORY BLDG 854**

SHEET TITLE
**SECOND FLOOR RENOVATION
PLAN AND ENLARGED STAIR
PLANS**

DRAWN BY
HRS, BD, DR

TECH REVIEWER
HRS

DESIGNED BY
C&A

DATE
29 FEB. 2024


SCALE
AS NOTED

LEAD DESIGNER
C&A

PROJECT NUMBER
NKAK 21-1034


SHEET
A1.02

34 OF 100

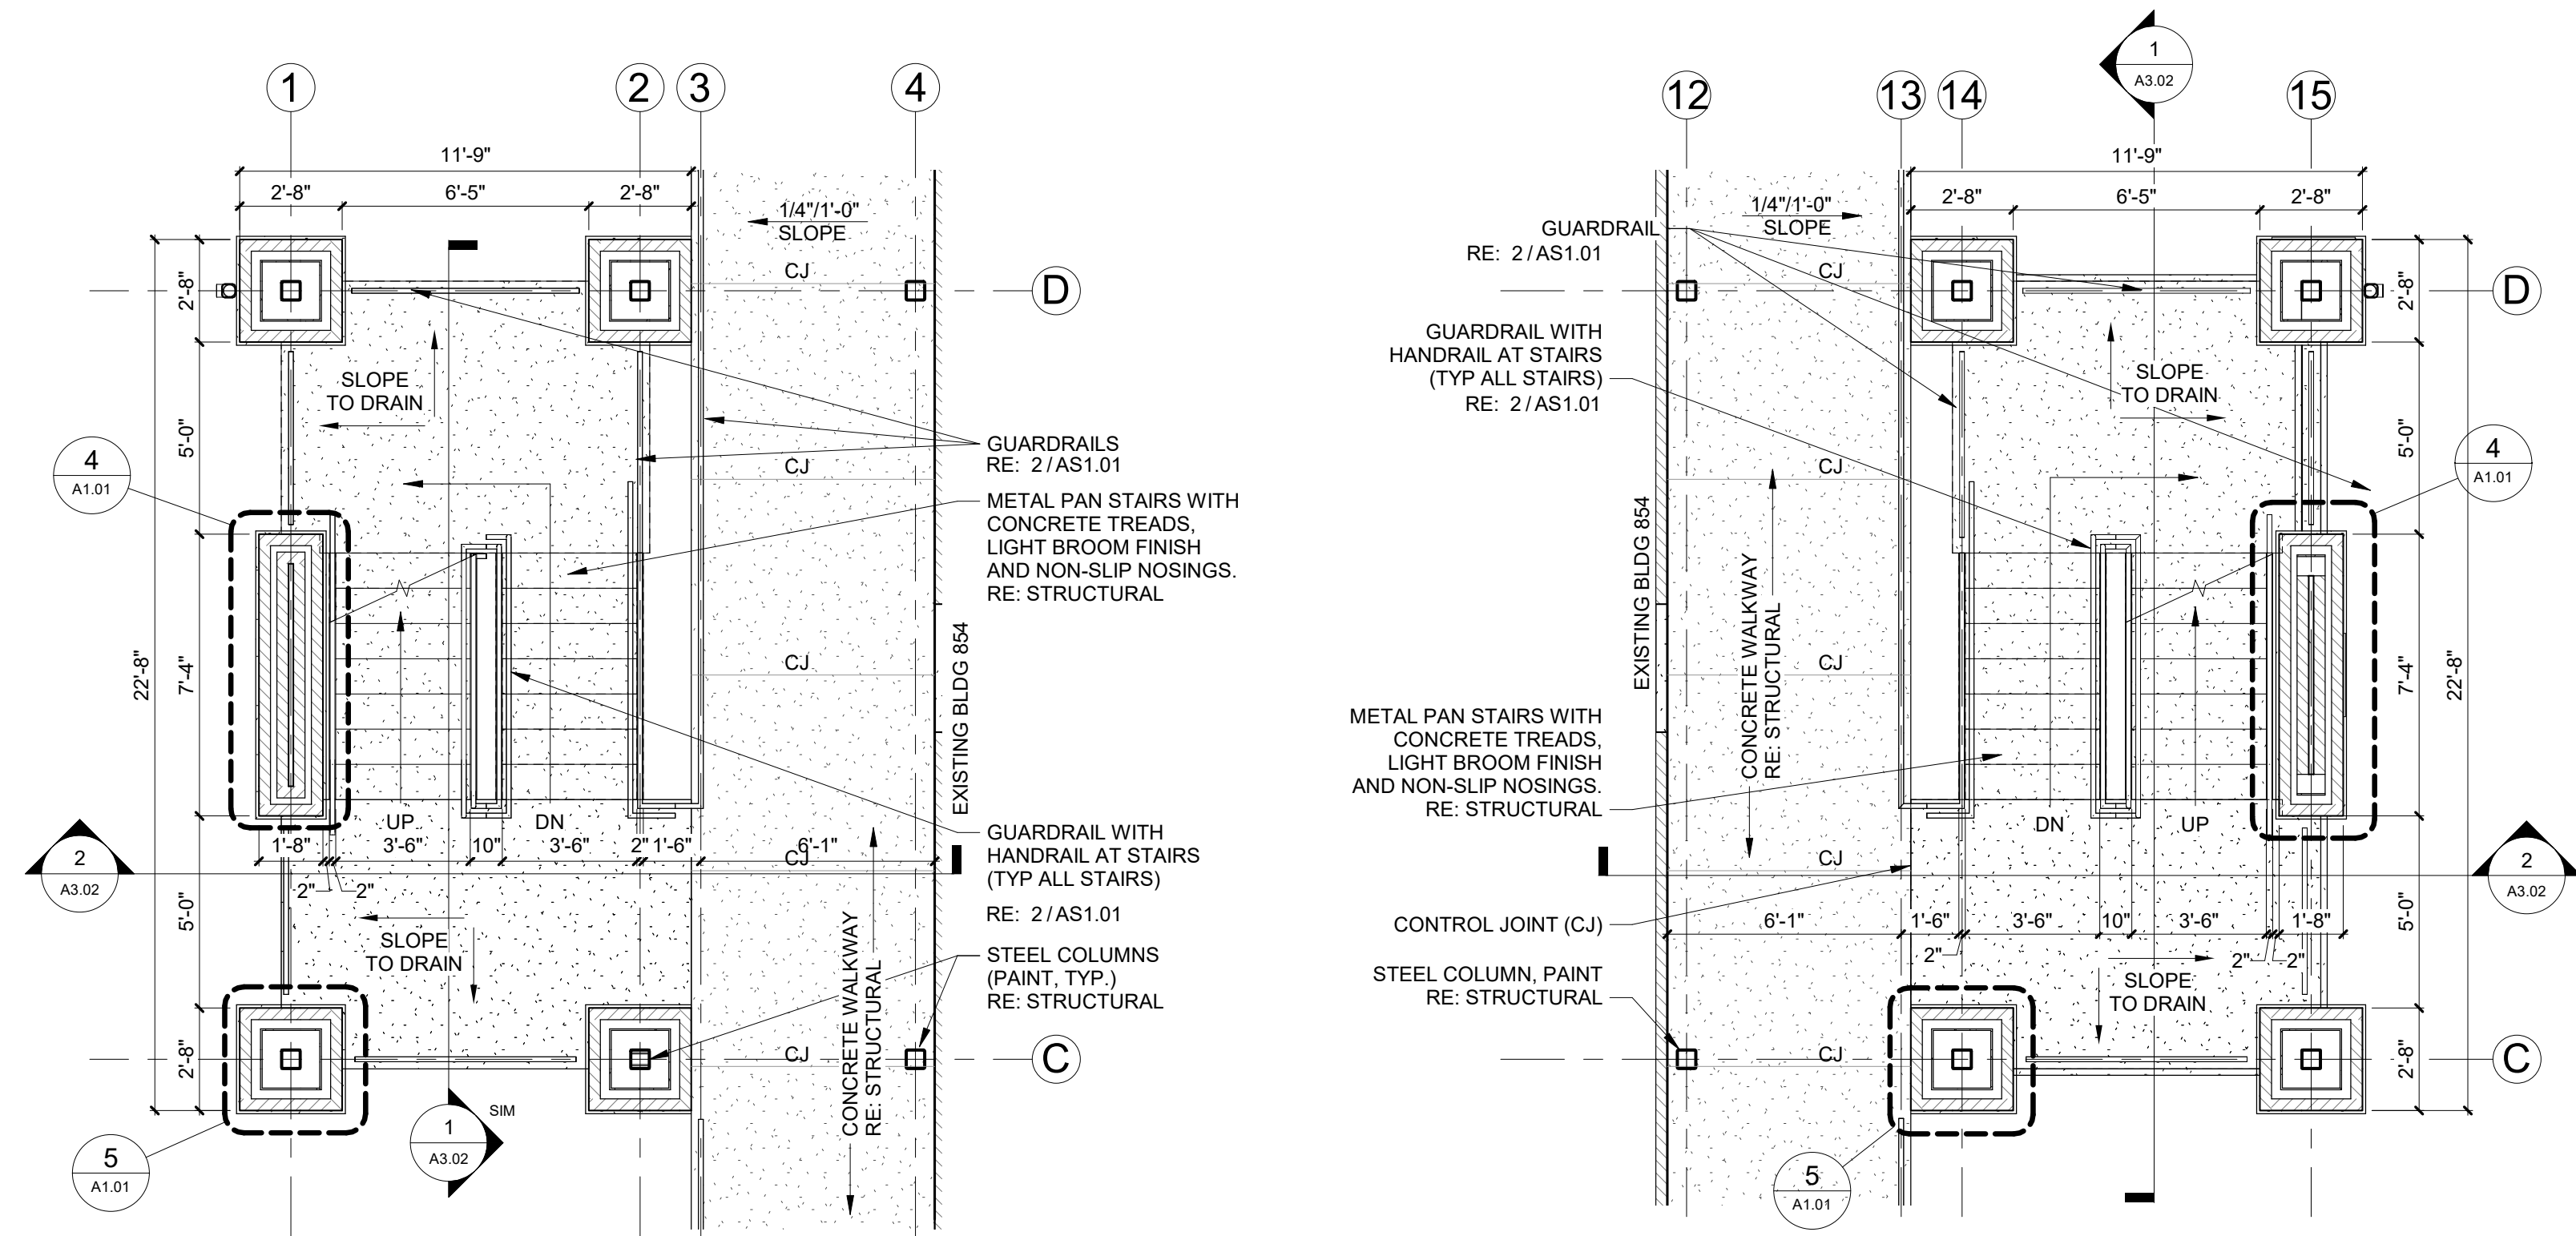

3 ENLARGED EXTERIOR STAIR - WEST
1/4" = 1'-0"

2 ENLARGED EXTERIOR STAIR - EAST
1/4" = 1'-0"

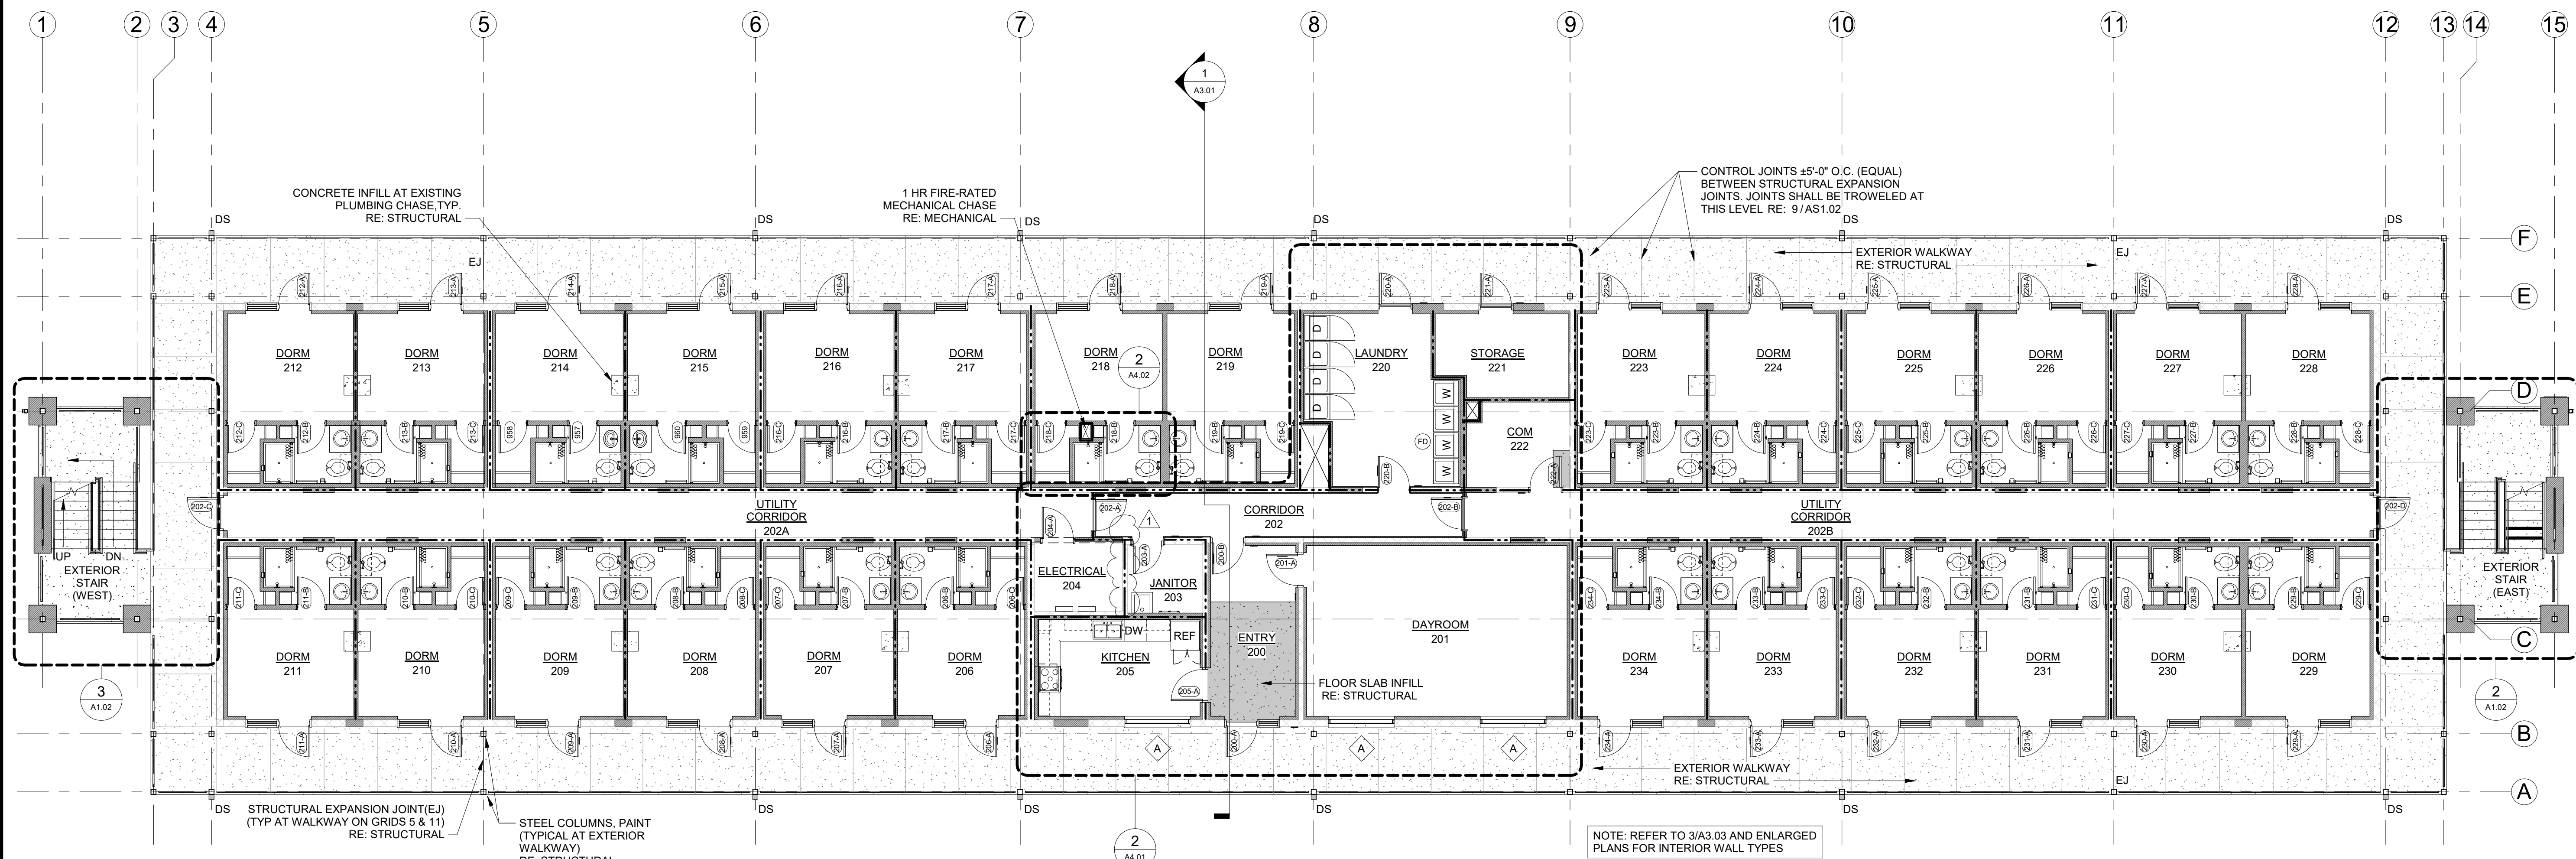

1 SECOND FLOOR - RENOVATION PLAN
1/8" = 1'-0"

