

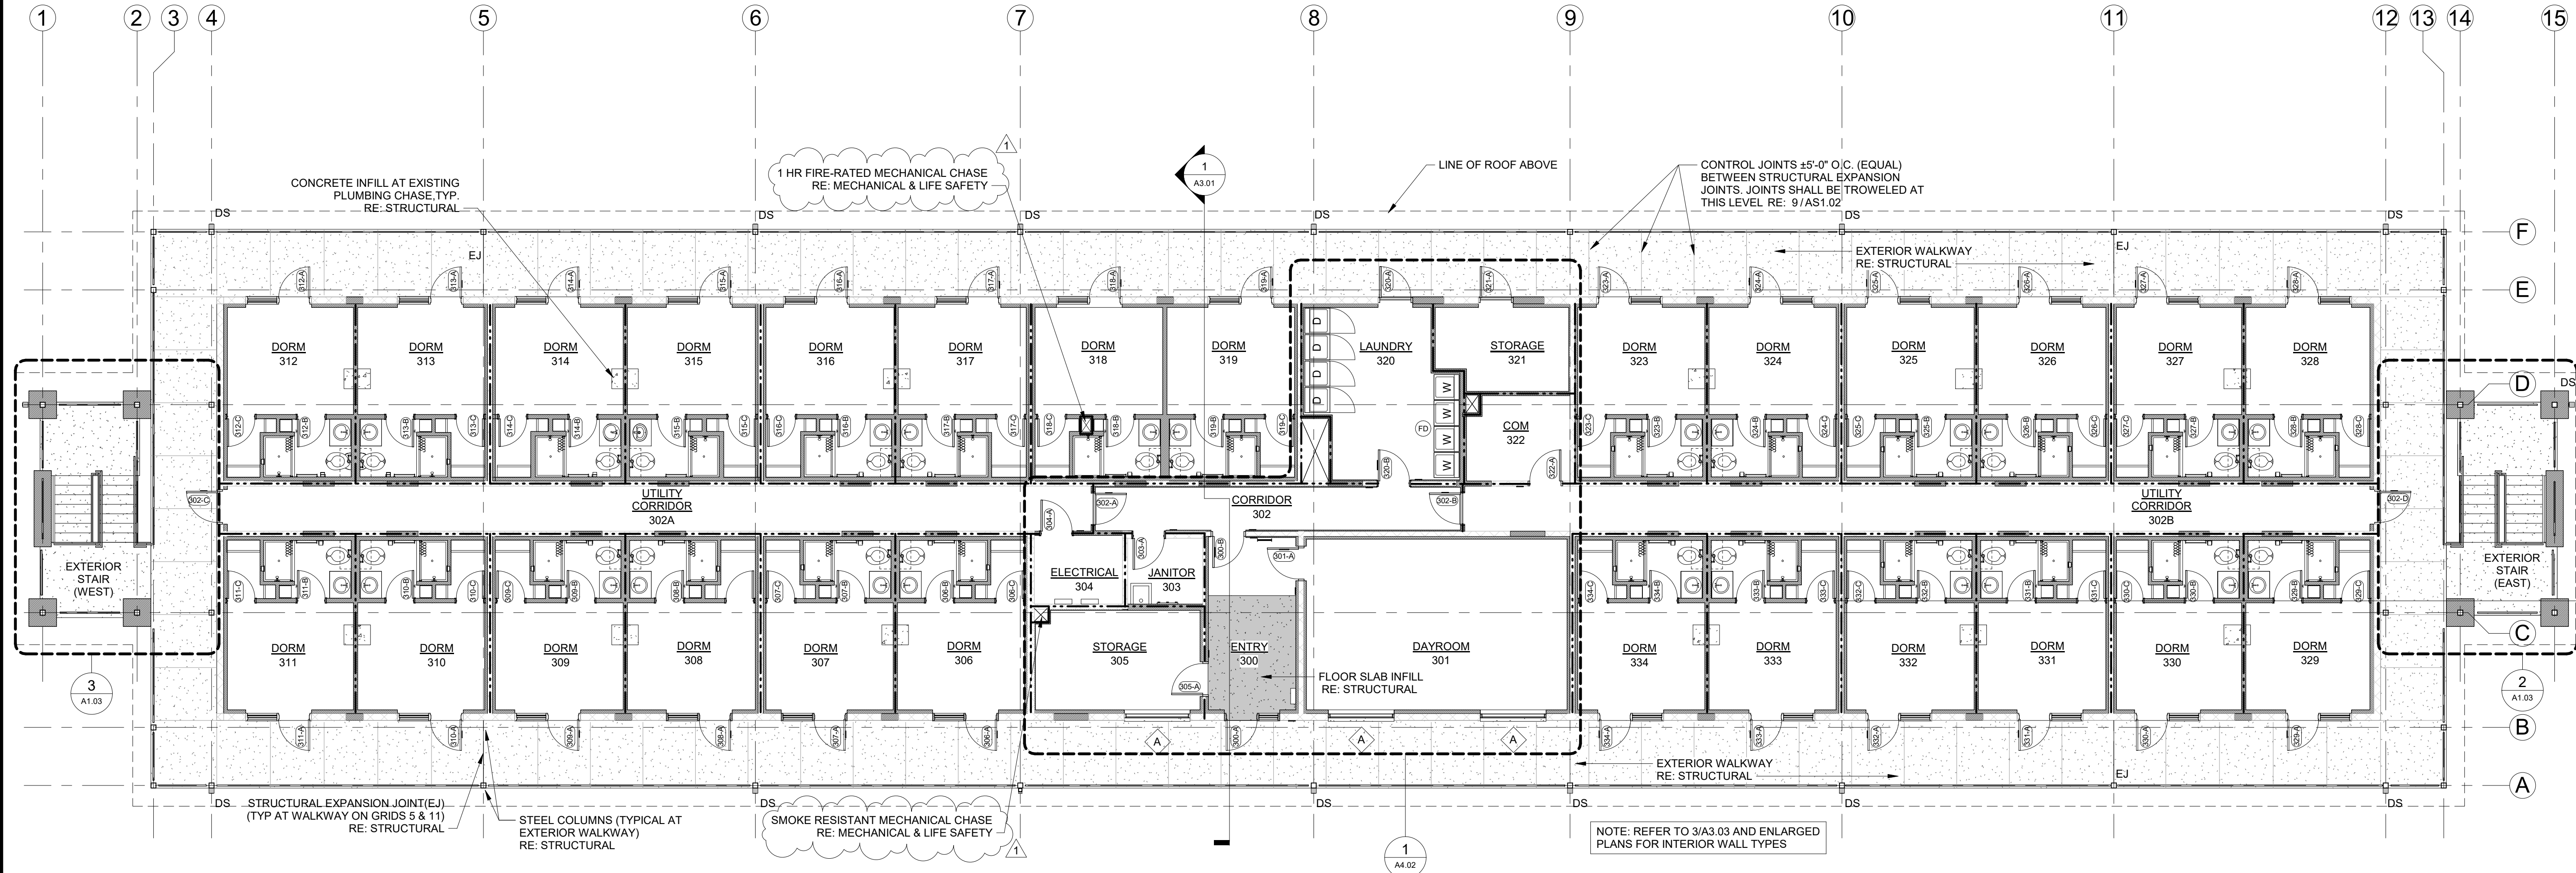


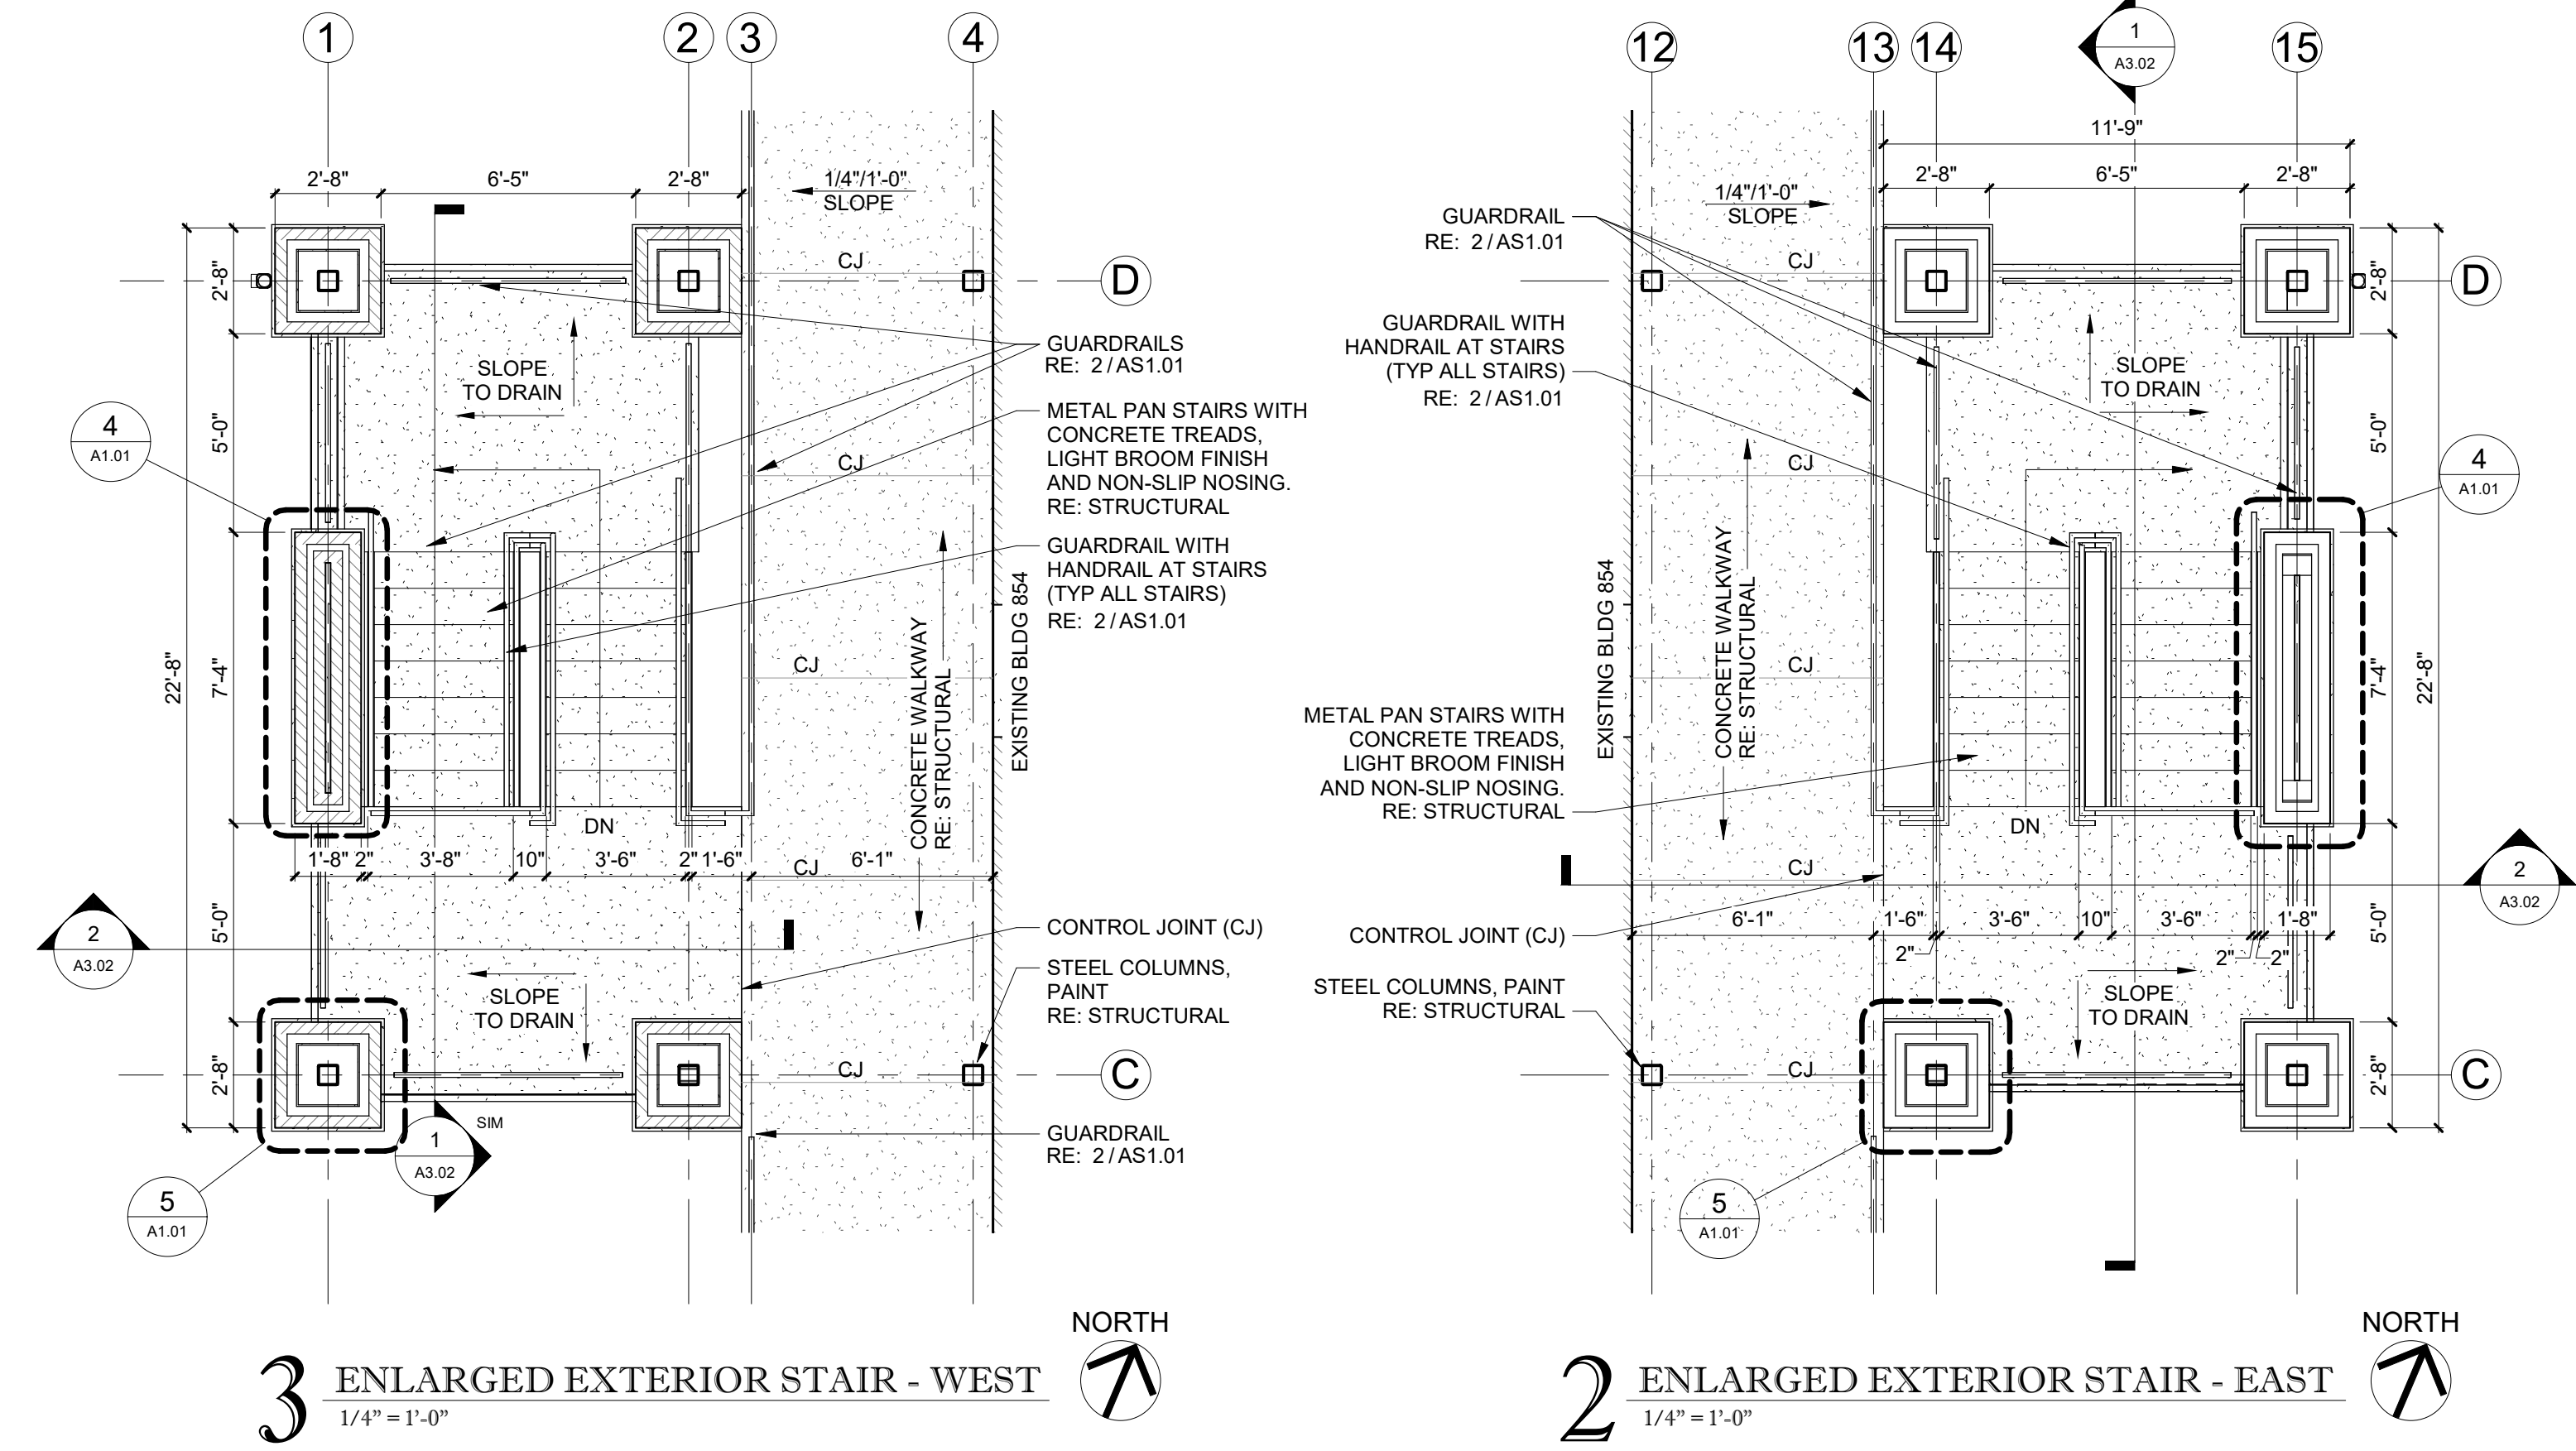


LITTLE ROCK A.F.B.
ARKANSAS

HGL
Construction

CLEMENTS & ASSOCIATES
ARCHITECTURE, INC.
507 MAIN STREET
NORTH LITTLE ROCK, ARKANSAS 72114
PHONE: 501-375-3380
WWW.CLEMENTSARCHITECTS.COM

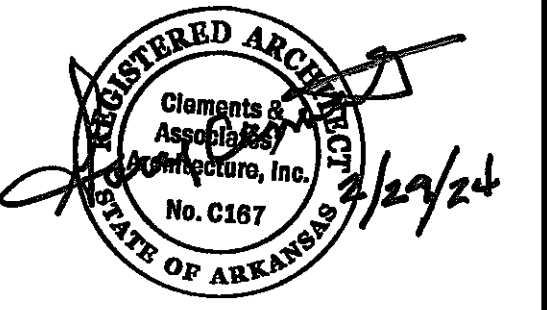

1 THIRD FLOOR - RENOVATION PLAN
1/8" = 1'-0"

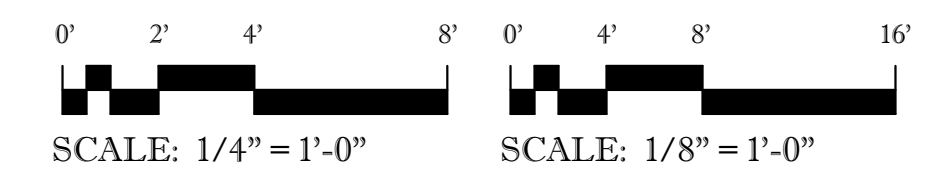

PROJECT TITLE
**REPAIR (SUS) ARMEN
DORMITORY BLDG 854**

SHEET TITLE
**THIRD FLOOR RENOVATION
PLANS AND ENLARGED STAIR
PLANS**

DRAWN BY HRS, BD, DR	LEAD DESIGNER C&A
TECH REVIEWER HRS	PROJECT NUMBER NKAK 21-1034
DESIGNED BY C&A	SHEET A1.03
DATE 29 FEB. 2024	SCALE AS NOTED
	35 OF 100