



LITTLE ROCK A.F.B.
ARKANSAS

HGL
Construction

CLEMENTS & ASSOCIATES
ARCHITECTURE, INC.

507 MAIN STREET
NORTH LITTLE ROCK, ARKANSAS 72114
PHONE: 501-375-3380
WWW.CLEMENTSARCHITECTS.COM




No.	Revision/Issue	Date	BY	APPD

PROJECT TITLE REPAIR (SUS) ARMEN DORMITORY BLDG 854		SHEET TITLE MILLWORK AND INTERIOR DETAILS	
DRAWN BY HRS, BD, DR	LEAD DESIGNER C&A	PROJECT NUMBER NKAK 21-1034	SHEET A5.01
DESIGNED BY C&A	DATE 29 FEB. 2024	SCALE AS NOTED	
		48 OF 100	


MILLWORK GENERAL NOTES

1. ALL MILLWORK IS TO BE STAINED. REFER TO FINISH SCHEDULE FOR COLOR.
2. ALL MILLWORK IS TO BE CONSTRUCTED OF STAIN-GRADE HARDWOOD AND/OR PLYWOOD.
3. CABINET DOORS AND DRAWER FRONTS ARE TO BE STILE AND RAIL, SHAKER STYLE.
4. PROVIDE FINISHED ENDS AT STOVE OPENING.
5. COORDINATE MILLWORK APPLIANCE SPACES WITH GOVERNMENT PROVIDED APPLIANCES.
6. REFER TO PROJECT MANUAL FOR ADDITIONAL REQUIREMENTS.

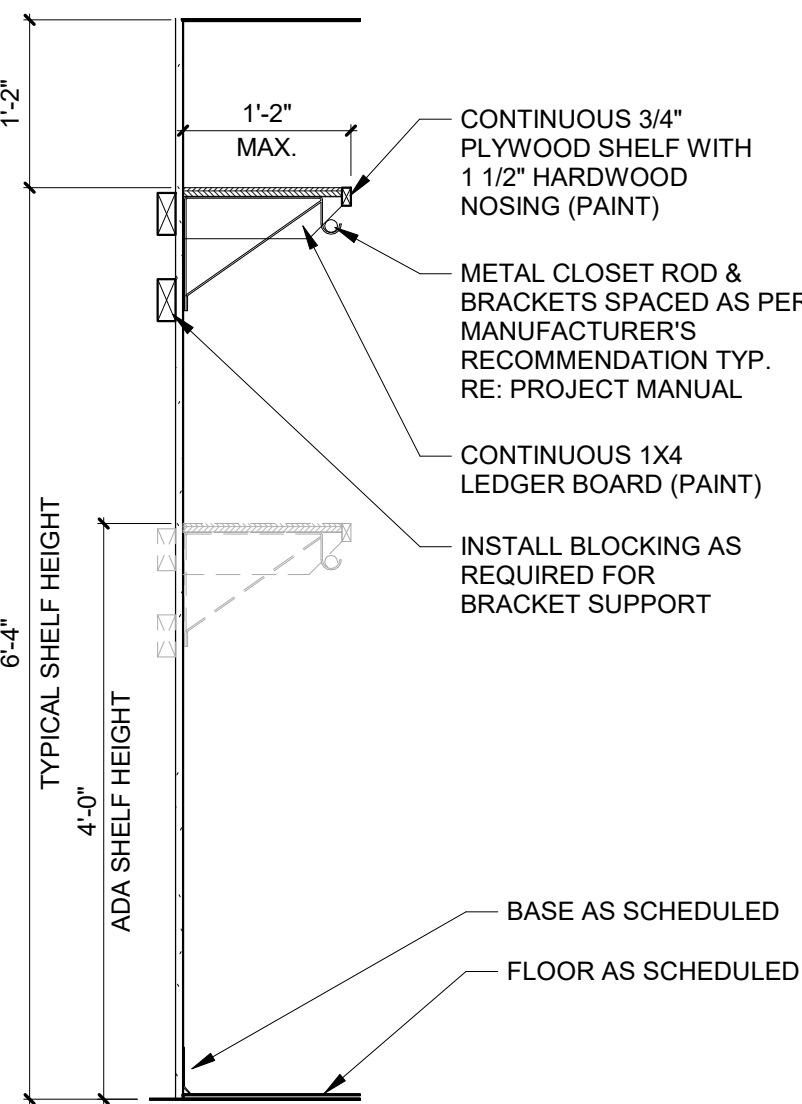


NOTE:
5'-0\"/>

10 CLOSET SHELF SECTION
3/4\"/>

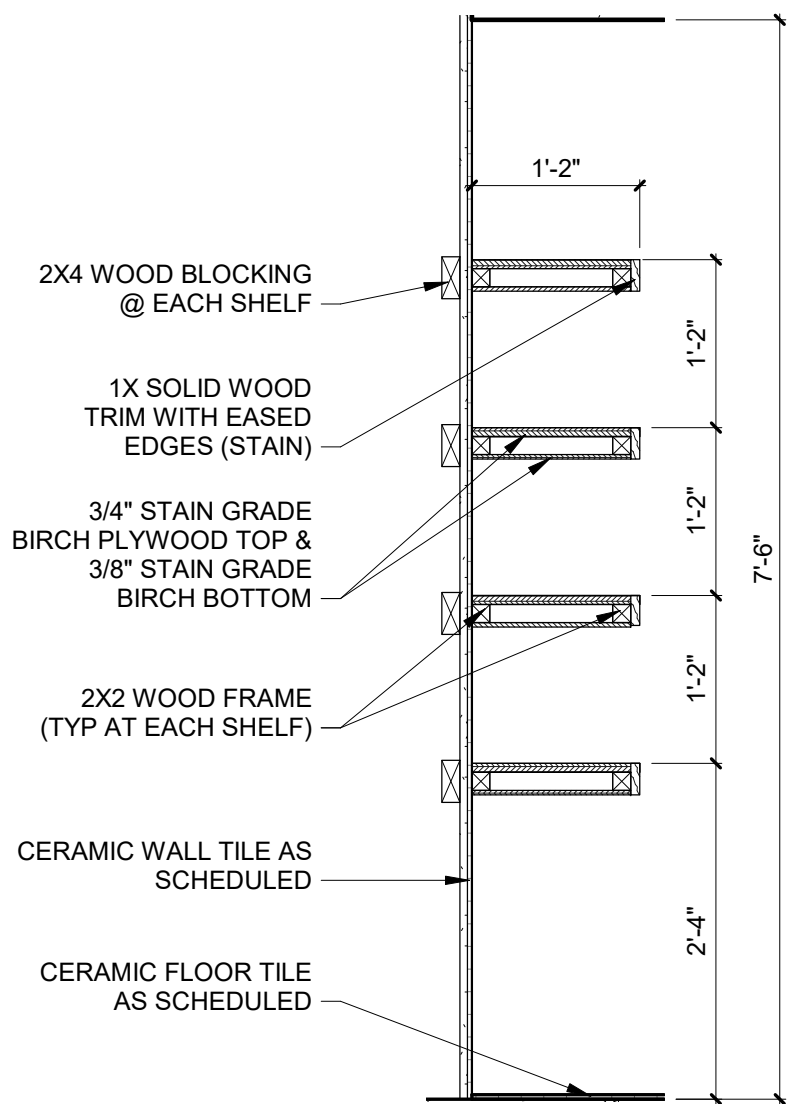


NOTE:
SHELF DEPTH @ BATH 219-B & BATH 318-B
APPROXIMATELY 11\"/>


9 DORM SHELVES SECTION
3/4\"/>

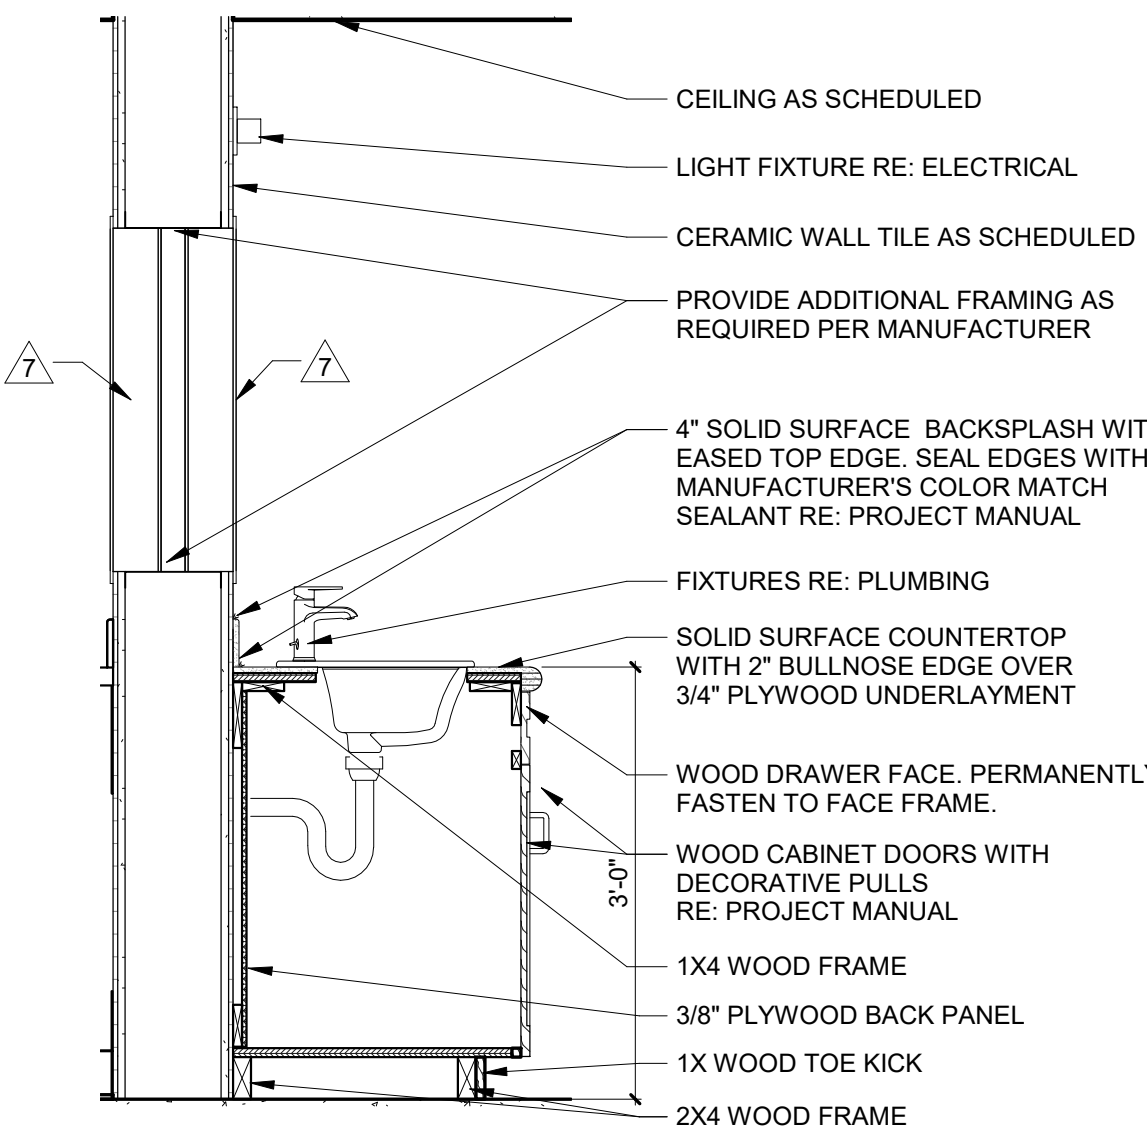

8 DORM VANITY SECTION
3/4\"/>

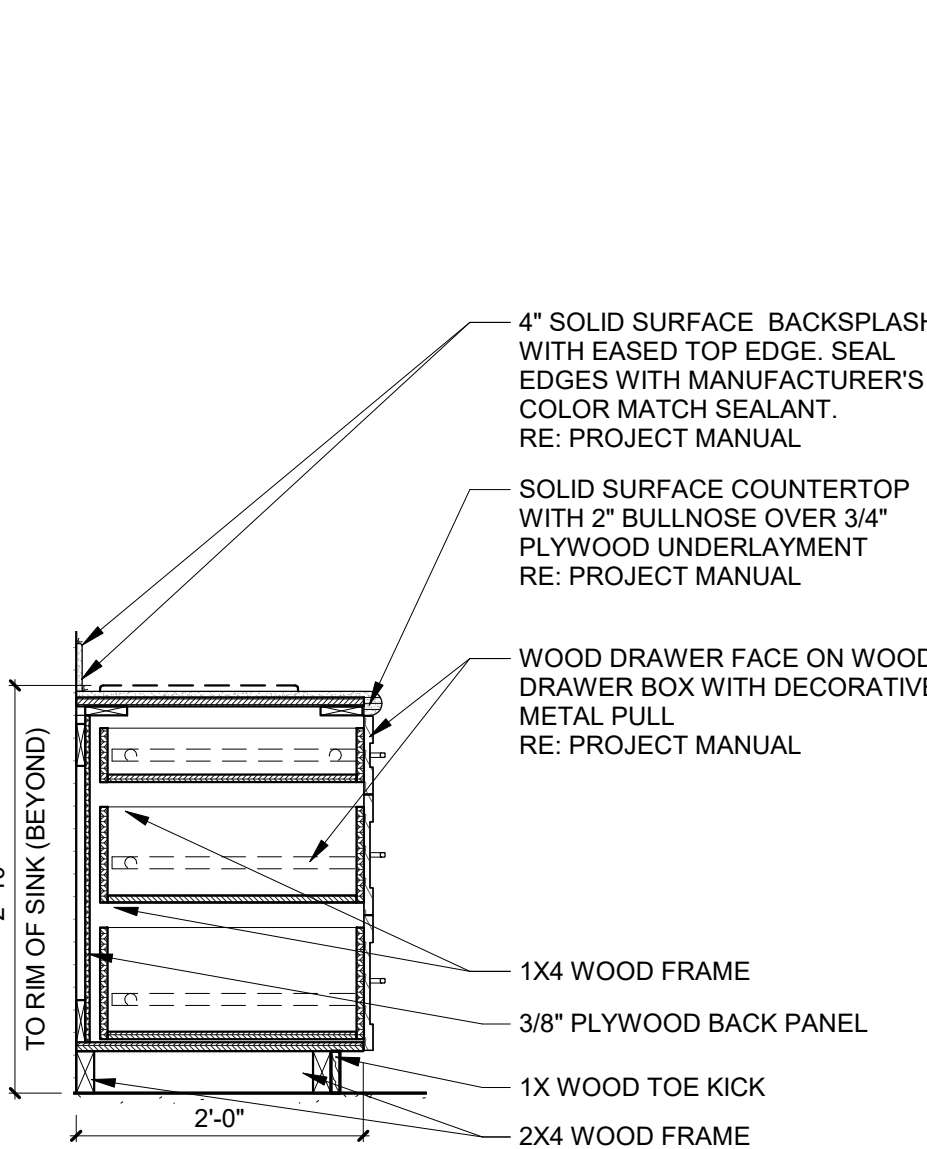


7 ADA VANITY DRAWER SECTION
3/4\"/>

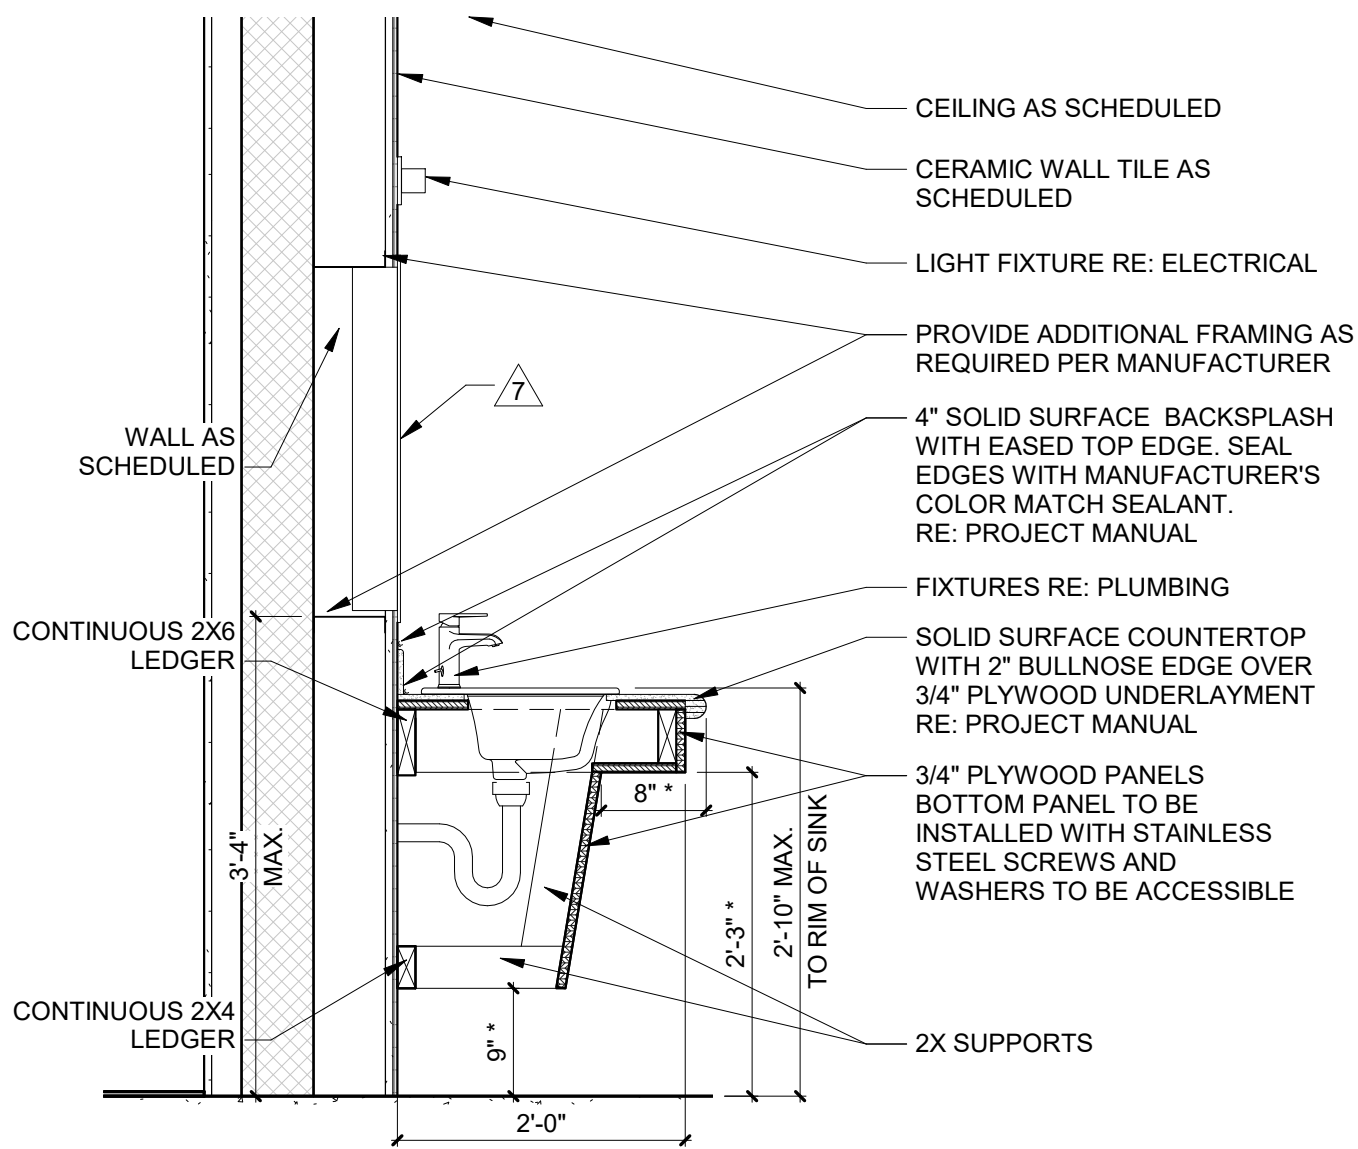


NOTE:
DIMENSIONS MARKED WITH (*) SHALL BE THE
MINIMUM REQUIRED DISTANCE FOR ADA


6 ADA VANITY SECTION
3/4\"/>

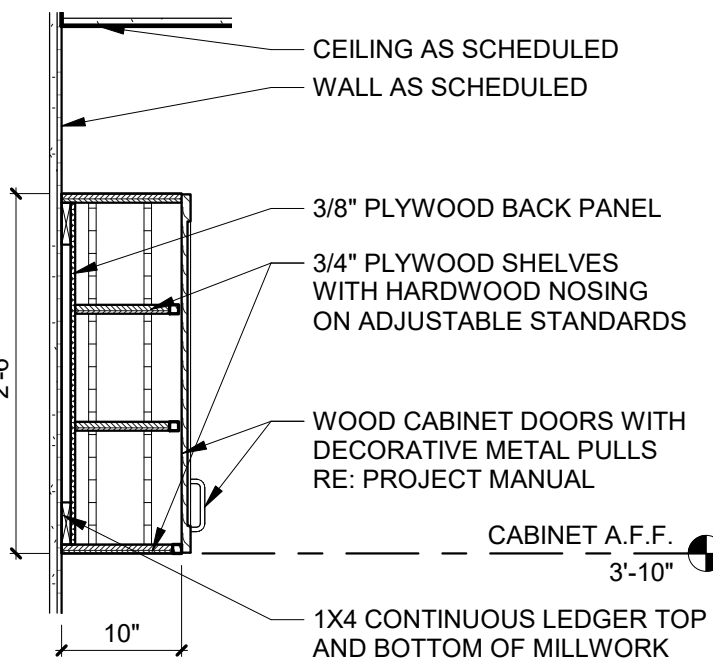


**5 BATHROOM UPPER
CABINET SECTION (TYP)**
3/4\"/>

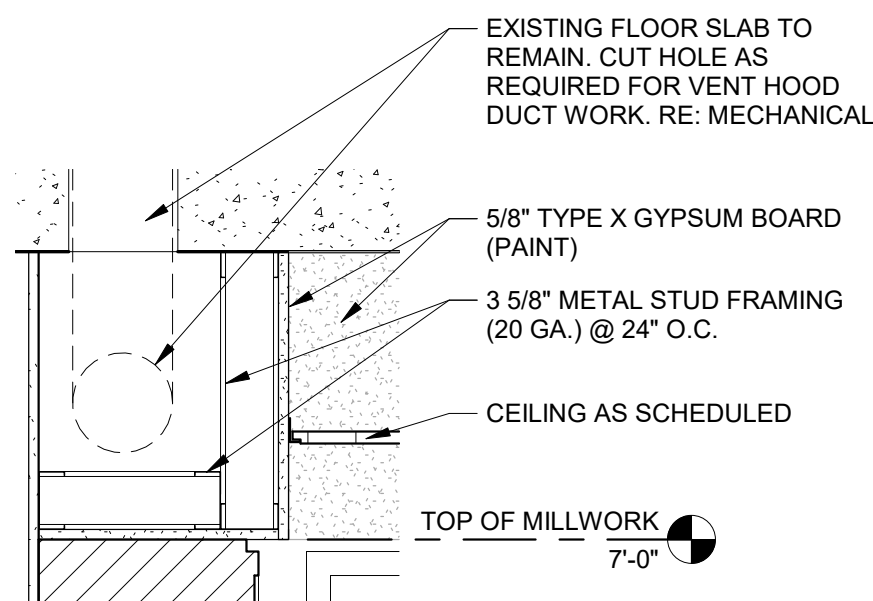


4 FURR DOWN @ KITCHEN 205
1\"/>

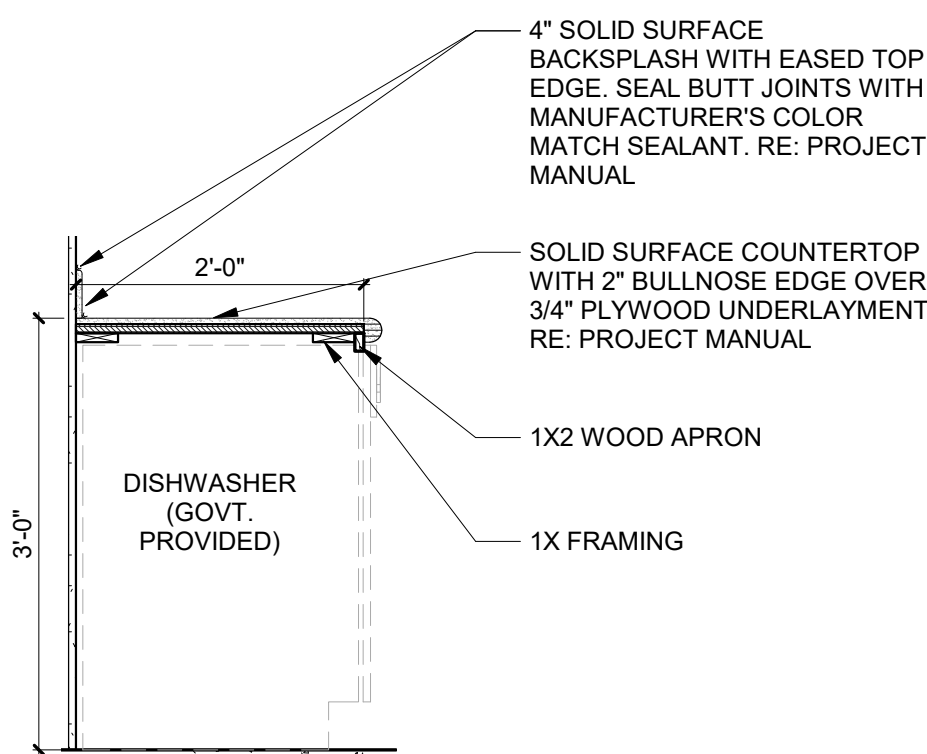

3 KITCHEN CABINET SECTION @ DW
3/4\"/>

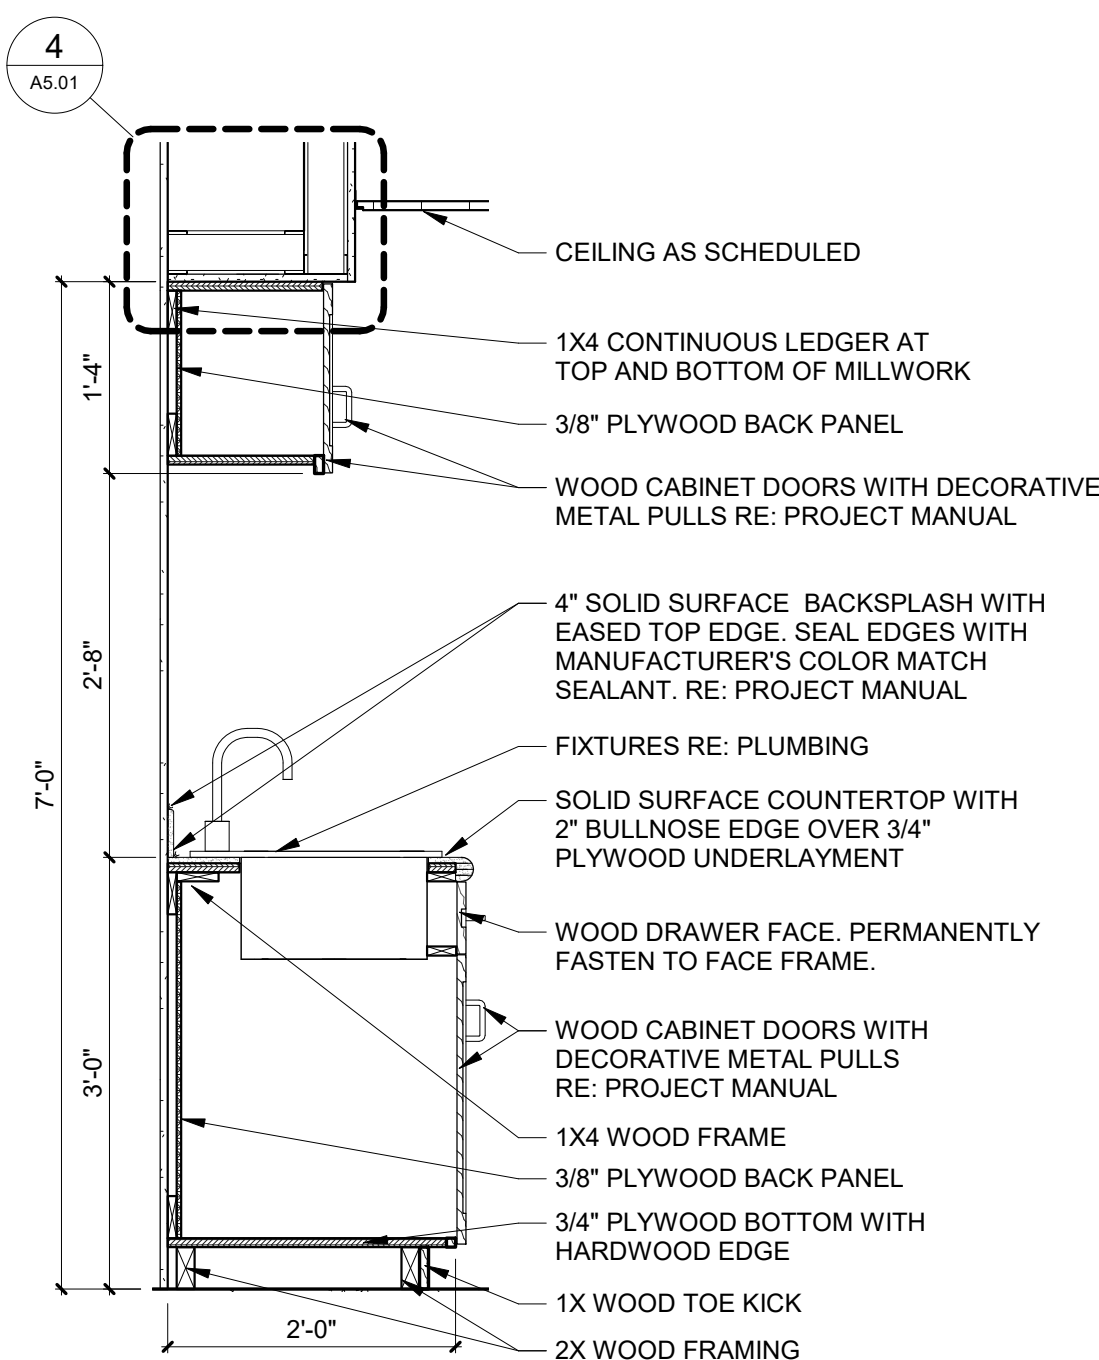

2 KITCHEN CABINET SECTION @ SINK
3/4\"/>

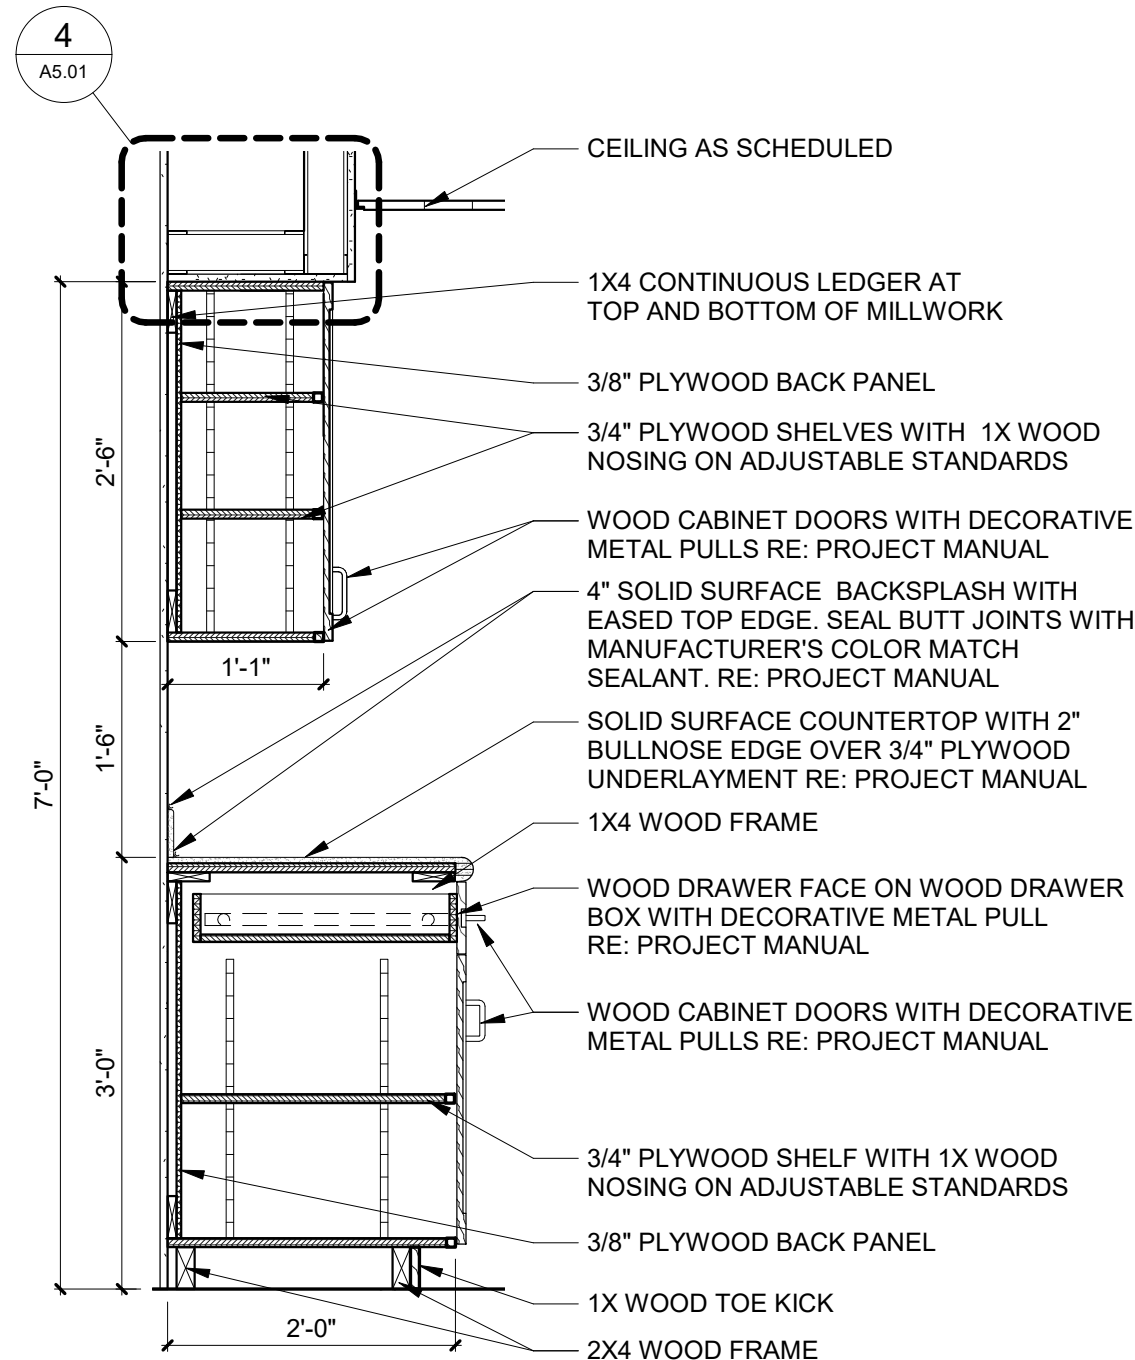

1 KITCHEN CABINET SECTION (TYP)
3/4\"/>

