



LITTLE ROCK A.F.B.
ARKANSAS

HGL
Construction

CLEMENTS & ASSOCIATES
ARCHITECTURE, INC.
507 MAIN STREET
NORTH LITTLE ROCK, ARKANSAS 72114
PHONE: 501-375-3380
WWW.CLEMENTSARCHITECTS.COM




No.	Revision/Issue	Date	BY	APPD


PROJECT TITLE
**REPAIR (SUS) ARMEN
DORMITORY BLDG 854**

SHEET TITLE
**SECOND AND THIRD FLOOR
SIGNAGE PLANS**

DRAWN BY HRS, BD, DR	LEAD DESIGNER C&A
TECH REVIEWER HRS	PROJECT NUMBER NKAK 21-1034
DESIGNED BY C&A	SHEET IN2.02
DATE 29 FEB. 2024	SCALE AS NOTED
	55 OF 100

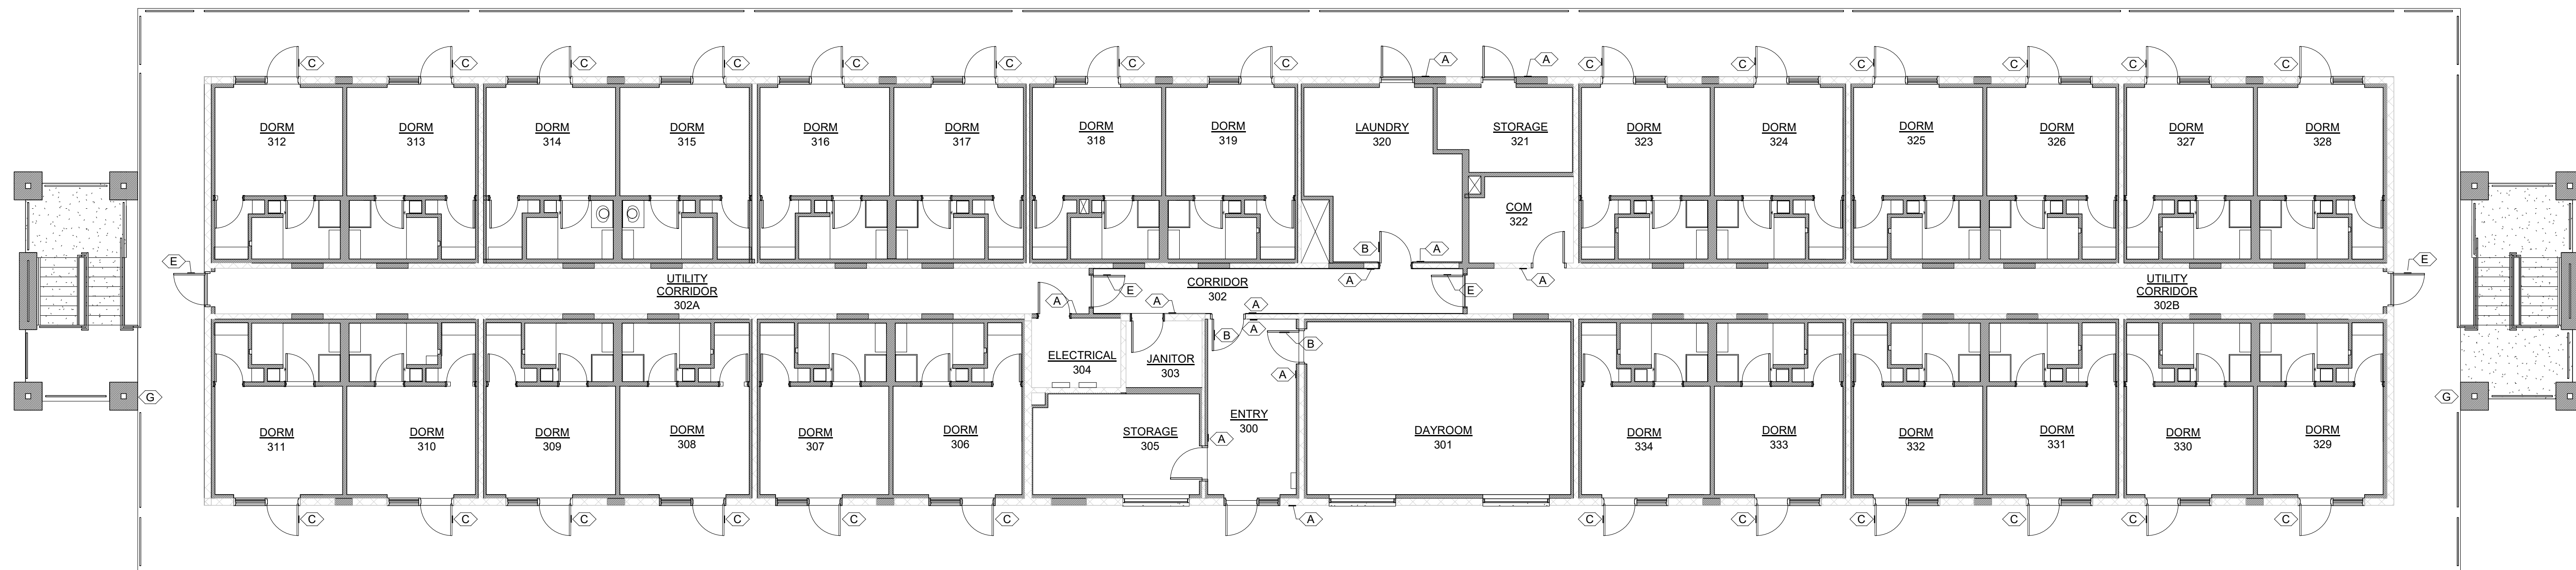

2 THIRD FLOOR SIGNAGE PLAN
1/8" = 1'-0" NORTH

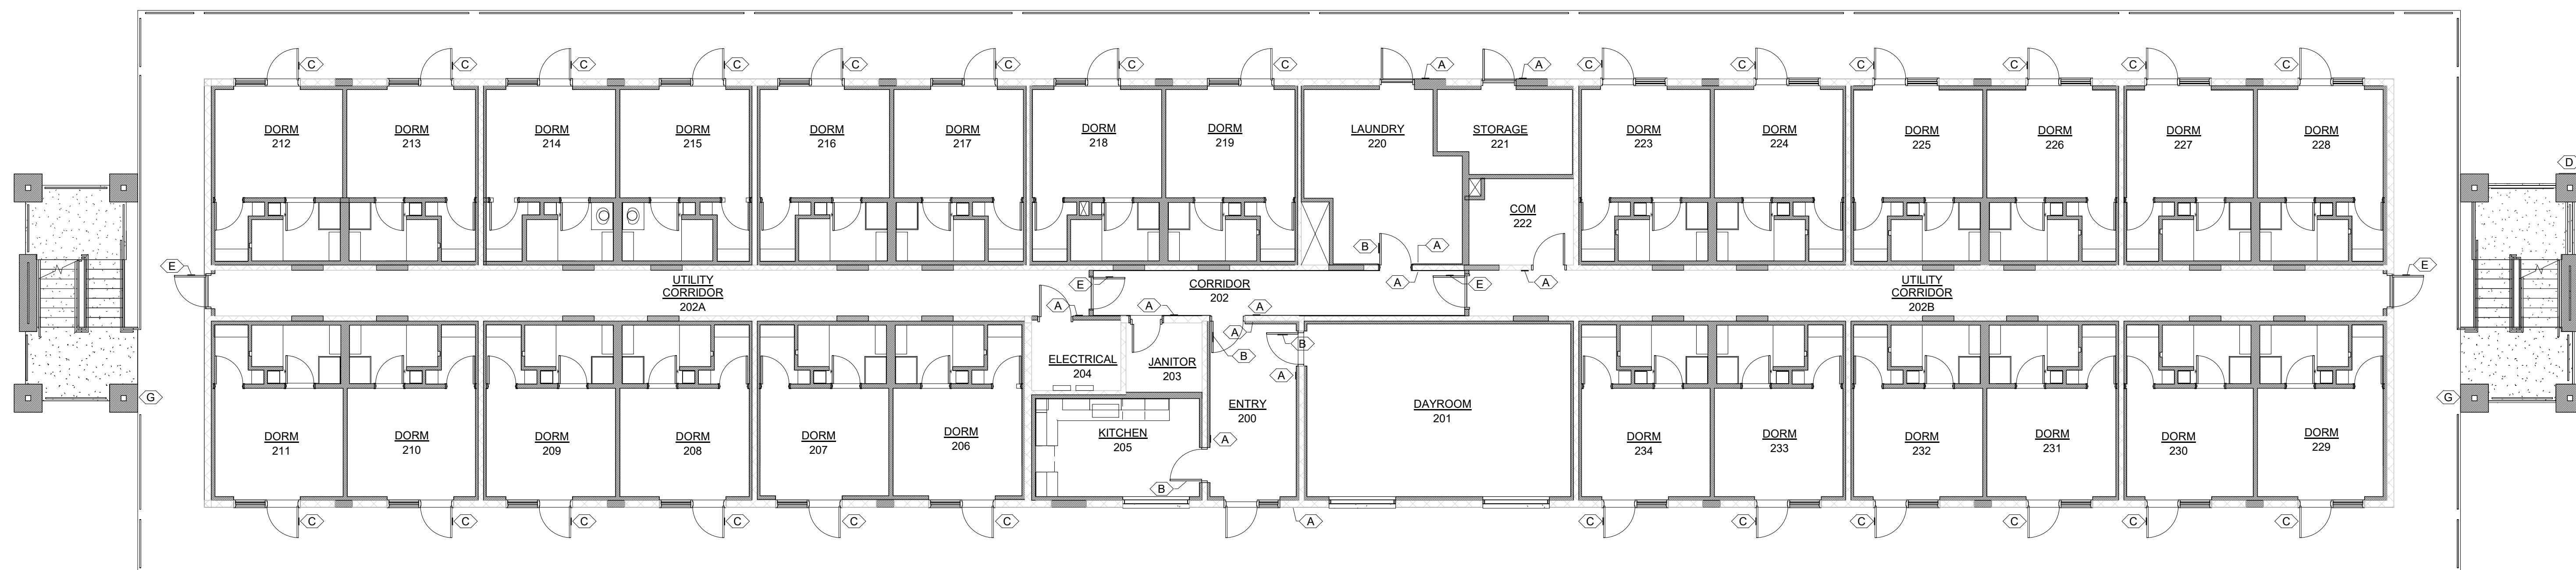

1 SECOND FLOOR SIGNAGE PLAN
1/8" = 1'-0" NORTH

0' 4' 8' 16'
SCALE: 1/8" = 1'-0"