





LITTLE ROCK A.F.B.
ARKANSAS



ARCHITECTURE, INC.
507 MAIN STREET
NORTH LITTLE ROCK, ARKANSAS 72114
PHONE: 501-975-3380
WWW.CLEMENTSARCHITECTS.COM

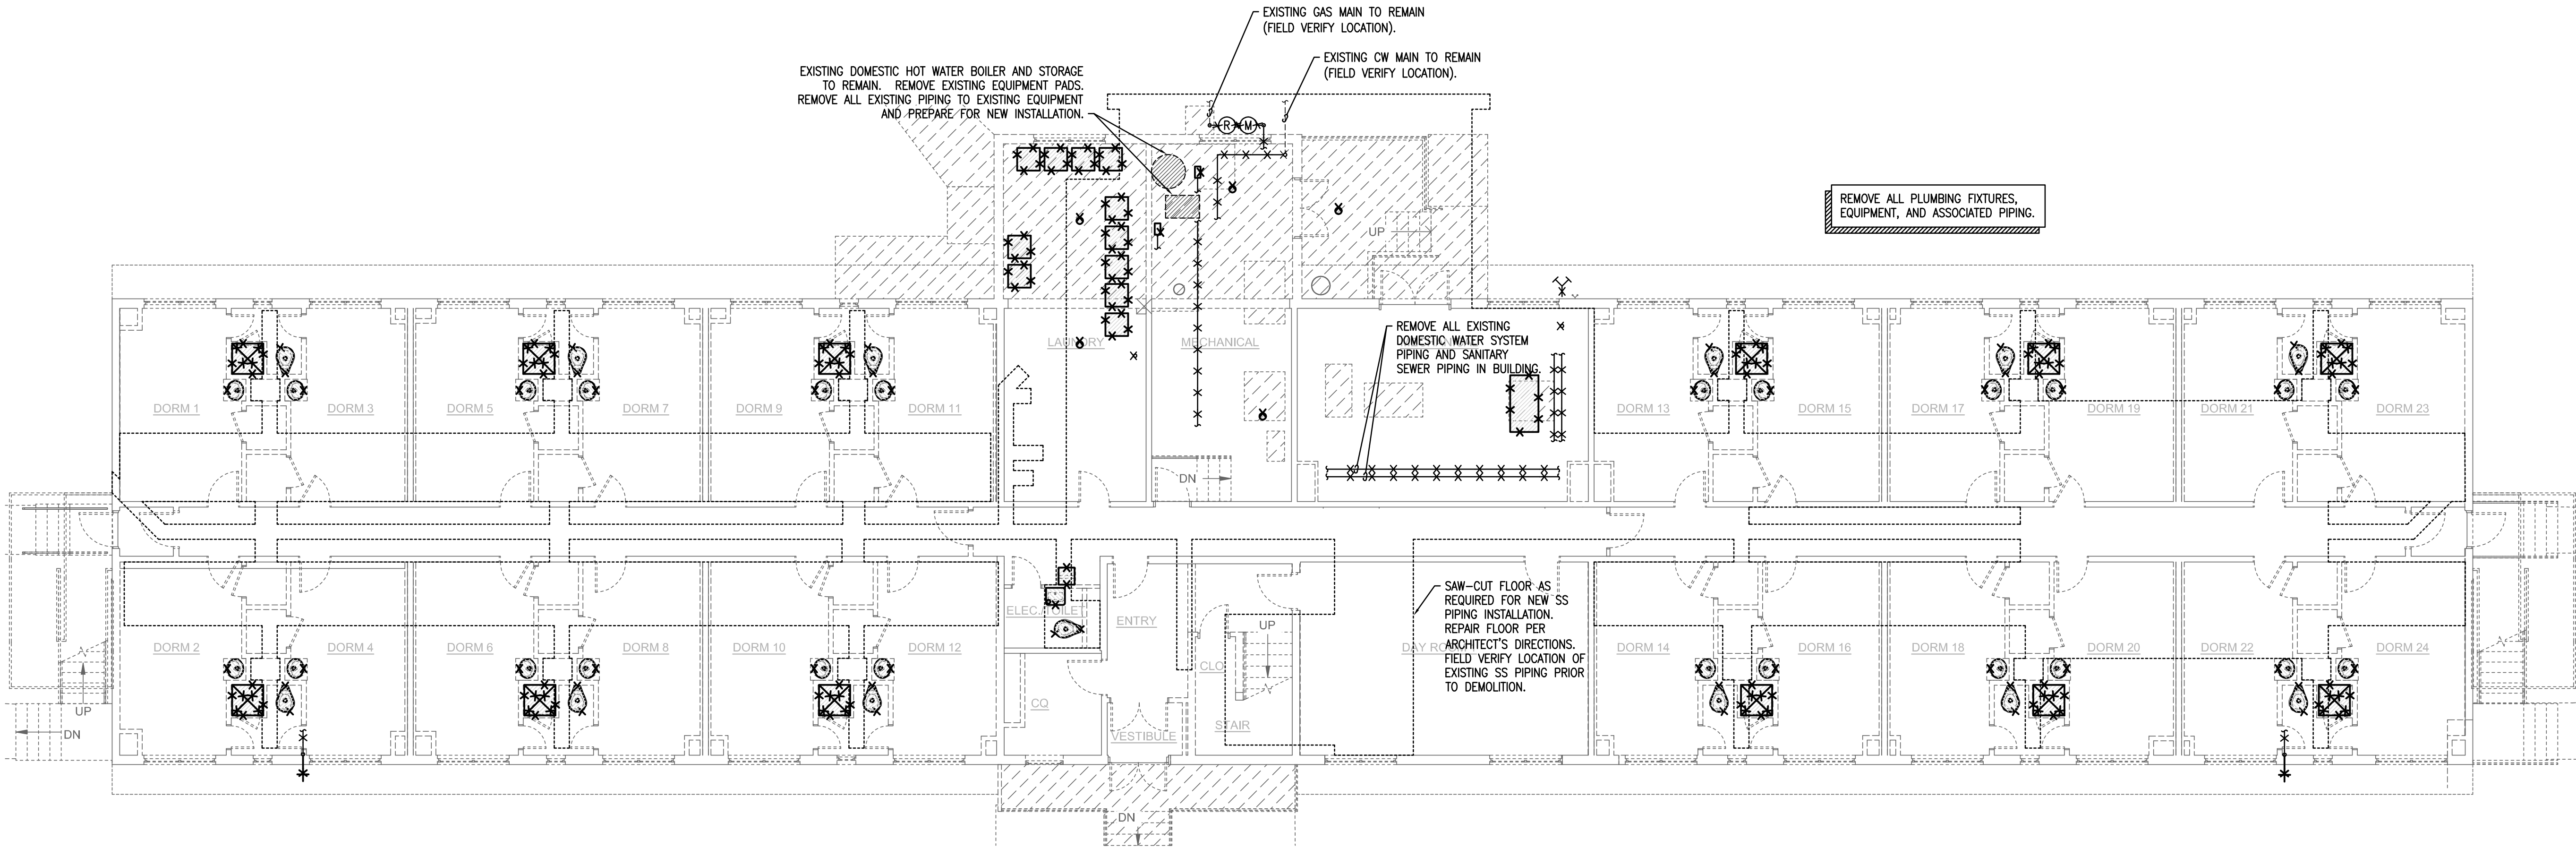

1 FIRST FLOOR PLUMBING DEMOLITION PLAN
SCALE: 1/8" = 1'-0"

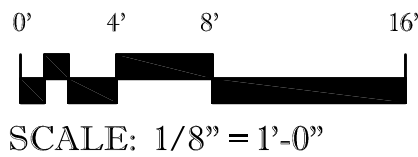

10 CORPORATE HILL DR., STE. 100 PH: (501) 244-0511
LITTLE ROCK, AR 72205 FX: (501) 244-0241

REPAIR (SUS) ARMEN
DORMITORY BLDG 854

PLUMBING
DEMOLITION PLAN

DESIGNED BY	GC
CHECKED BY	GC
DATE	29 FEB. 2024
AS NOTED	

P1.01

66 of 100