



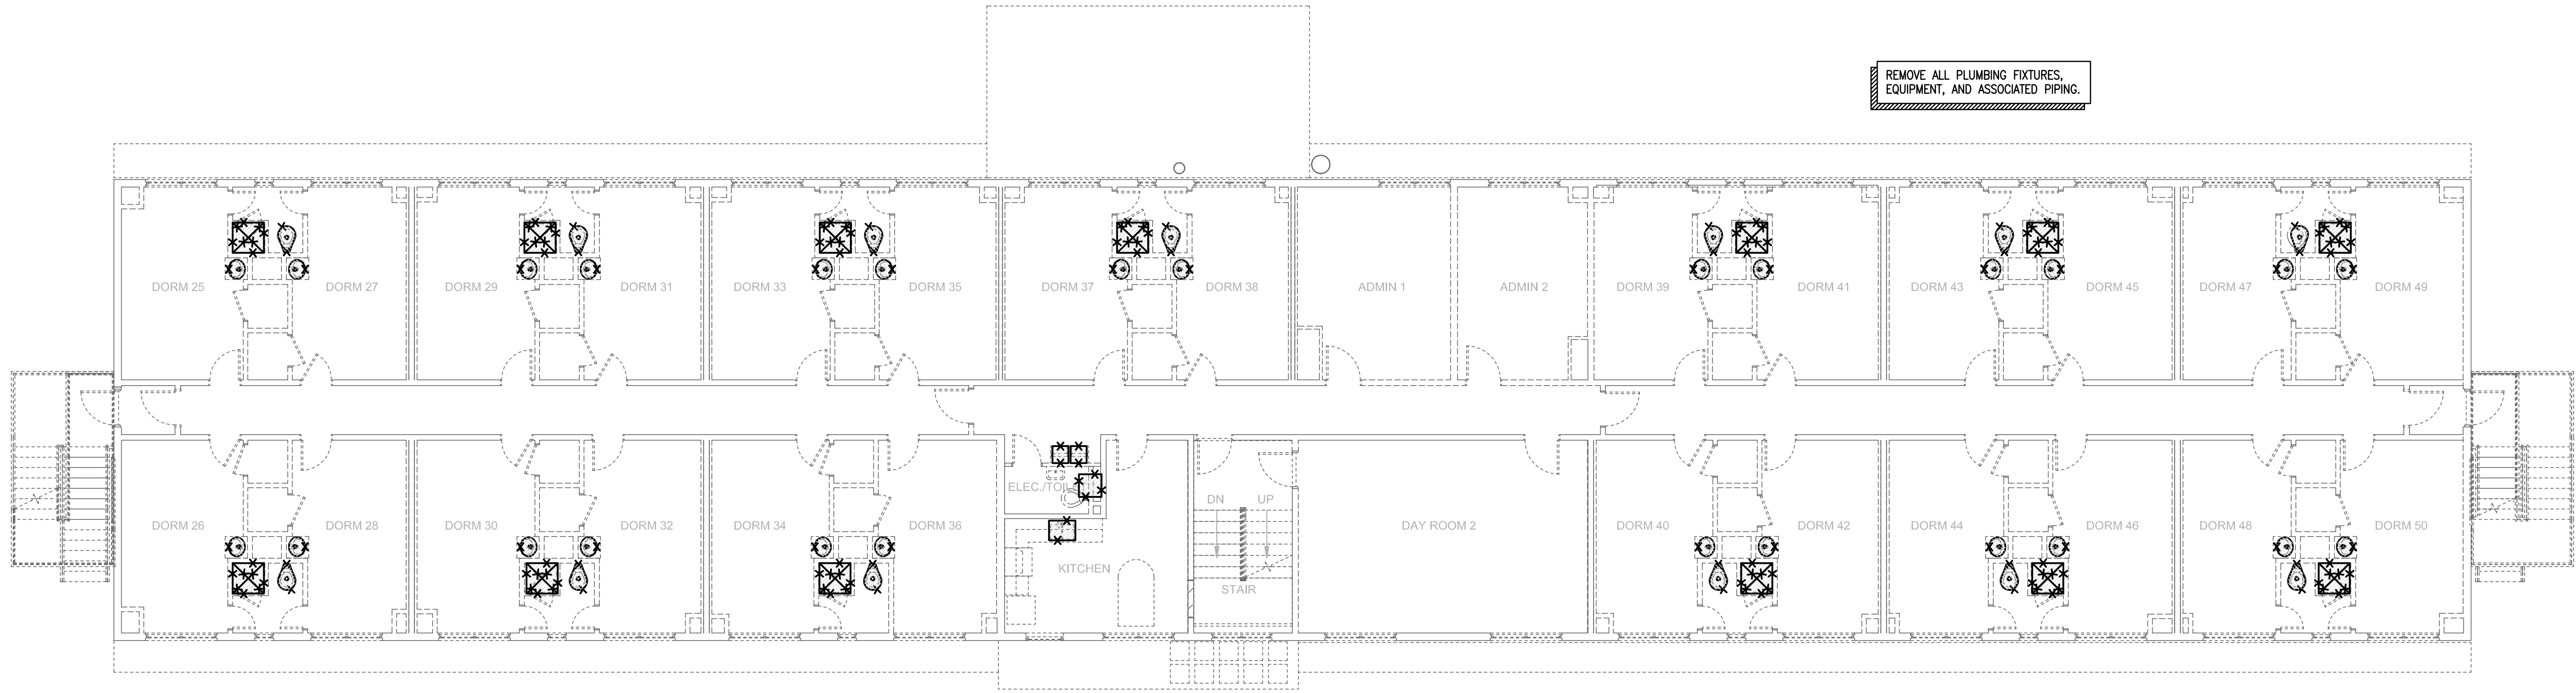


1 SECOND FLOOR PLUMBING DEMOLITION PLAN

SCALE: 1/8" = 1'-0"

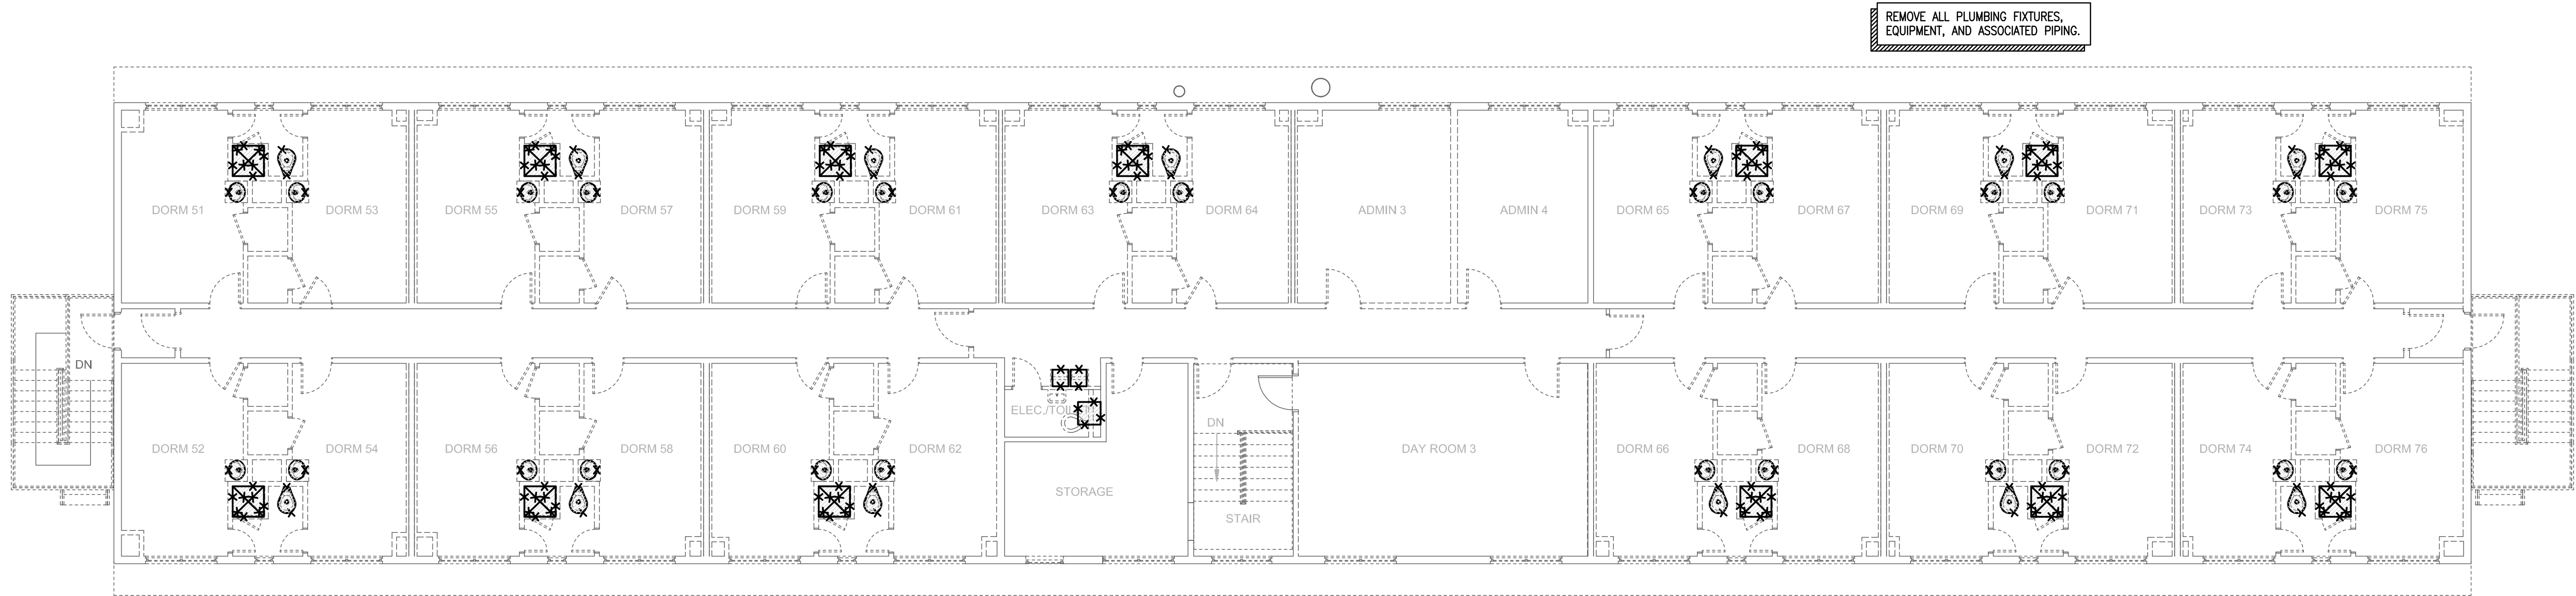


2 THIRD FLOOR PLUMBING DEMOLITION PLAN

SCALE: 1/8" = 1'-0"

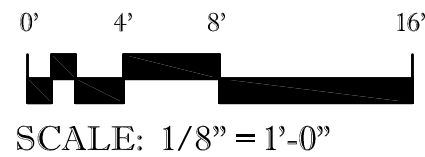

SCALE: 1/8" = 1'-0"

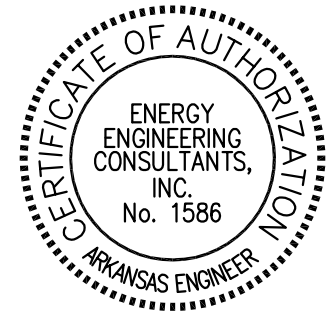

10 CORPORATE HILL DR., STE. 100 PH: (501) 244-0511
LITTLE ROCK, AR 72205 FX: (501) 244-0241



LITTLE ROCK A.F.B.
ARKANSAS



CLEMENTS
& ASSOCIATES
ARCHITECTURE, INC.
507 MAIN STREET
NORTH LITTLE ROCK, ARKANSAS 72114
PHONE: 501-975-3380
WWW.CLEMENTSARCHITECTS.COM



							APP'D
							BY
							DATE
							REVISION/ISSUE
							NO.

REPAIR (SUS) AIRMEN
DORMITORY BLDG 854

PLUMBING
DEMOLITION PLAN

HS, BD	GC
HS	NKAK 21-1034
GC	
DATE	29 FEB. 2024
AS NOTED	

P1.02

67 of 100