




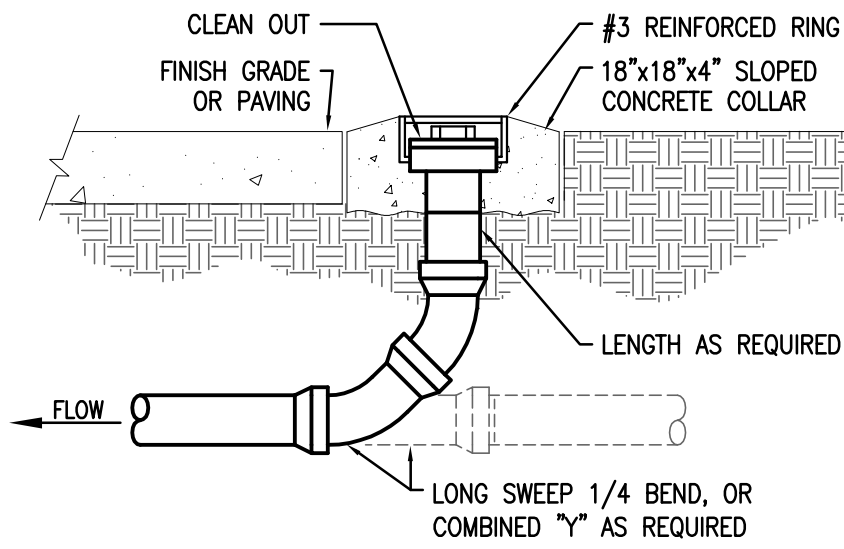


1 CLEAN OUT TO GRADE DETAIL
SCALE: NONE

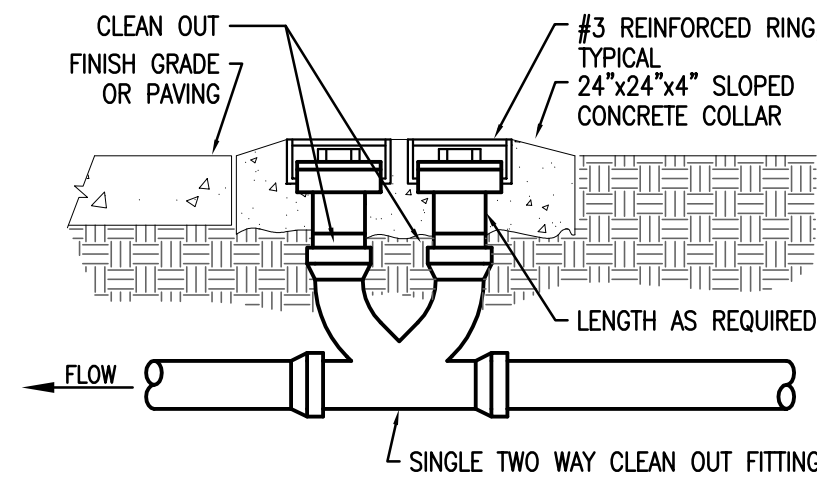


2 DOUBLE CLEAN OUT TO GRADE DETAIL
SCALE: NONE

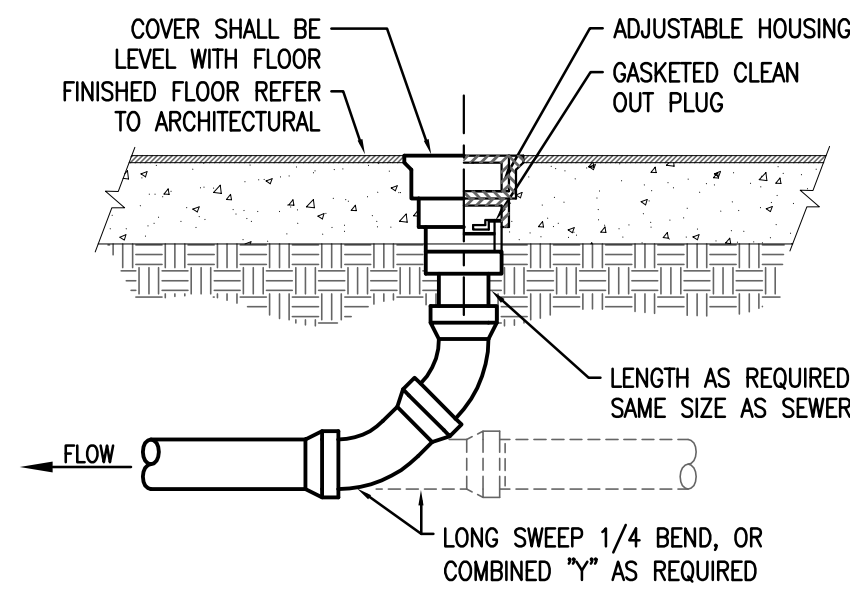


3 FLOOR CLEAN OUT (FCO) DETAIL
SCALE: NONE

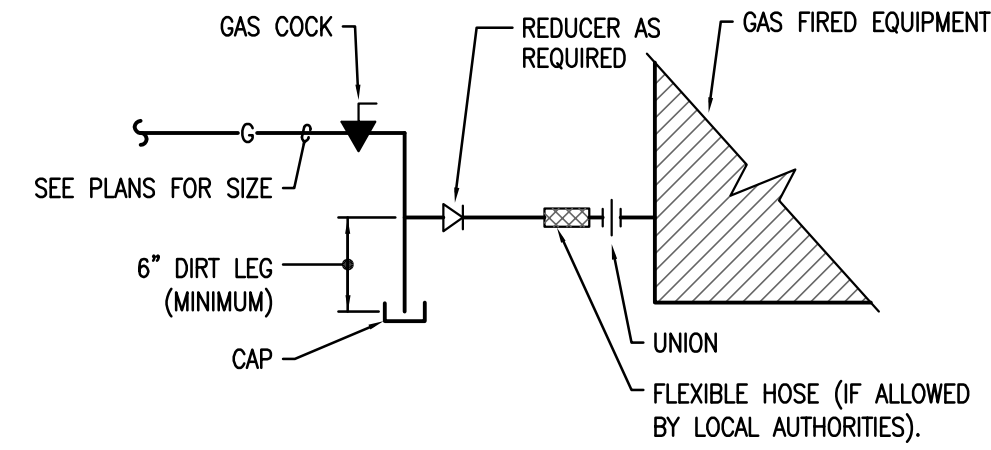


4 NATURAL GAS CONNECTION DETAIL
SCALE: NONE

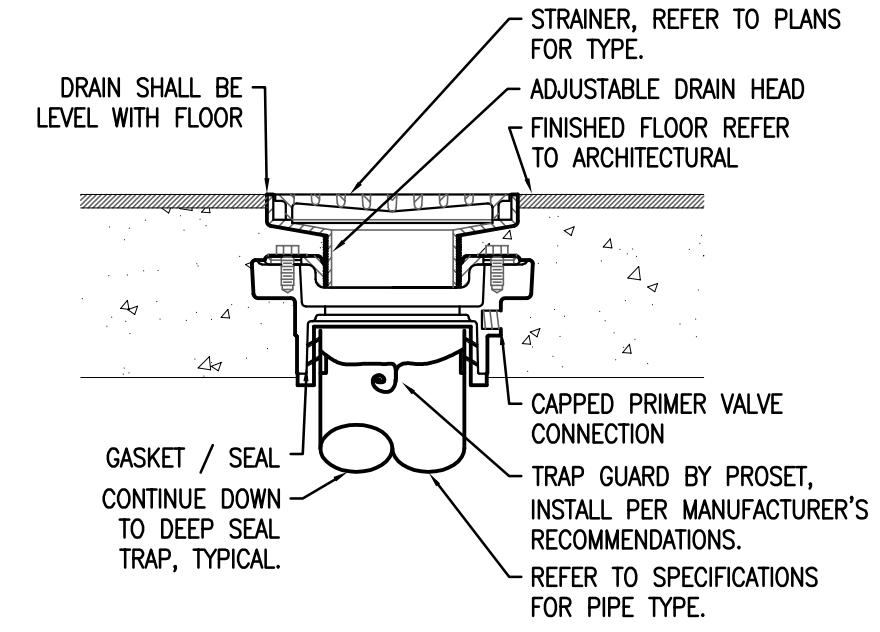


5 TYPICAL FLOOR DRAIN DETAIL
SCALE: NONE

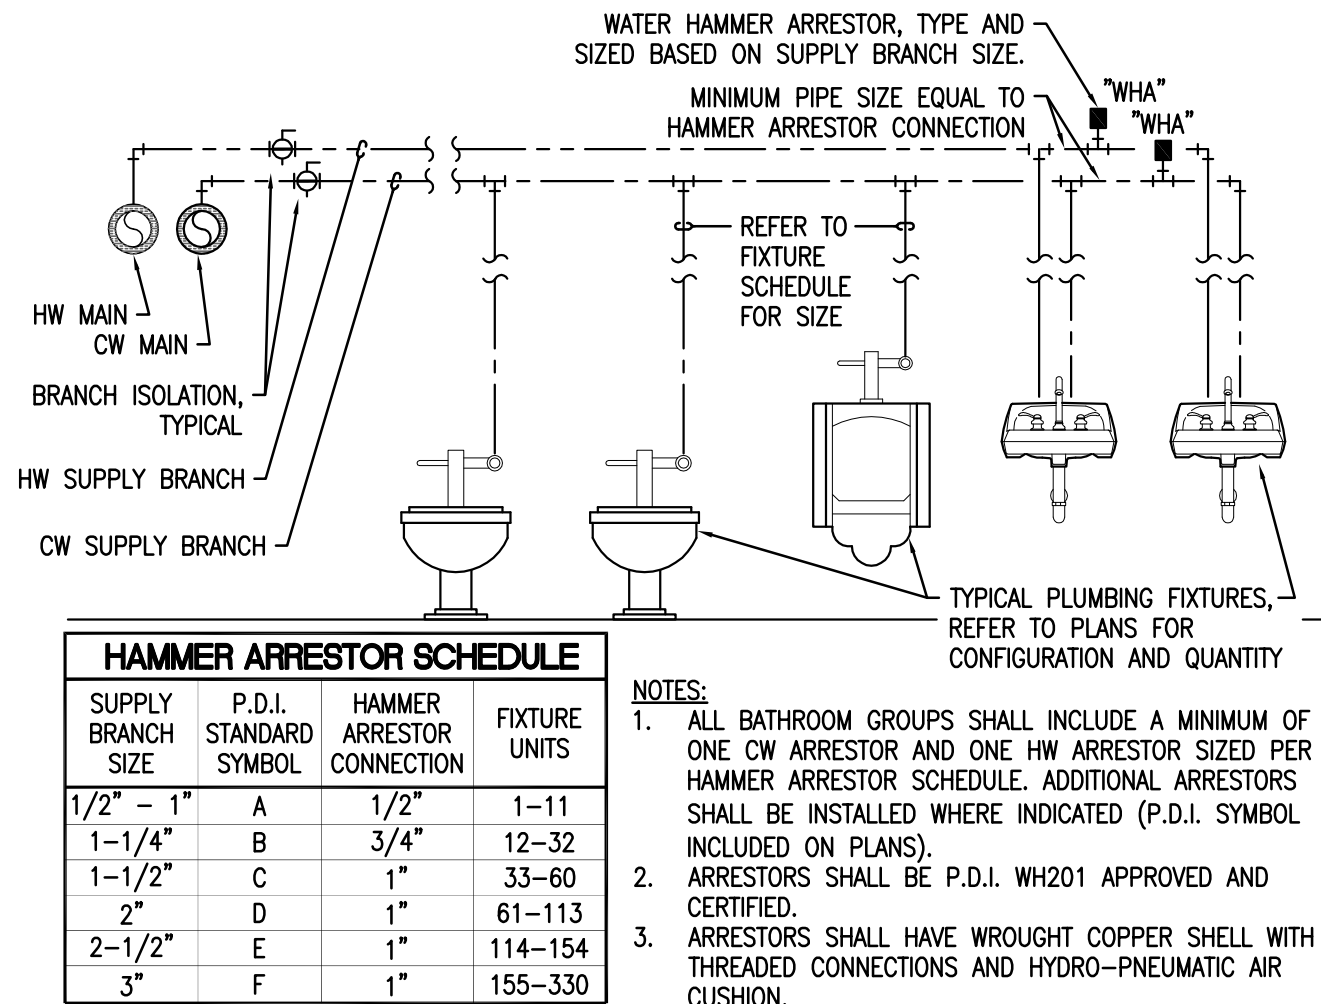

6 WATER HAMMER ARRESTOR DETAIL
SCALE: NONE

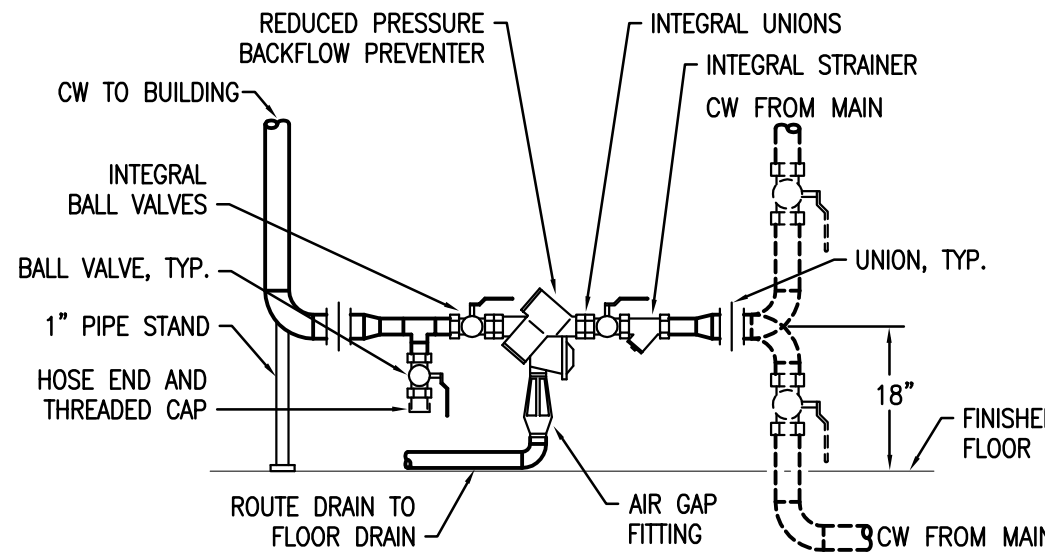

7 DOMESTIC WATER RPZ DETAIL
SCALE: NONE

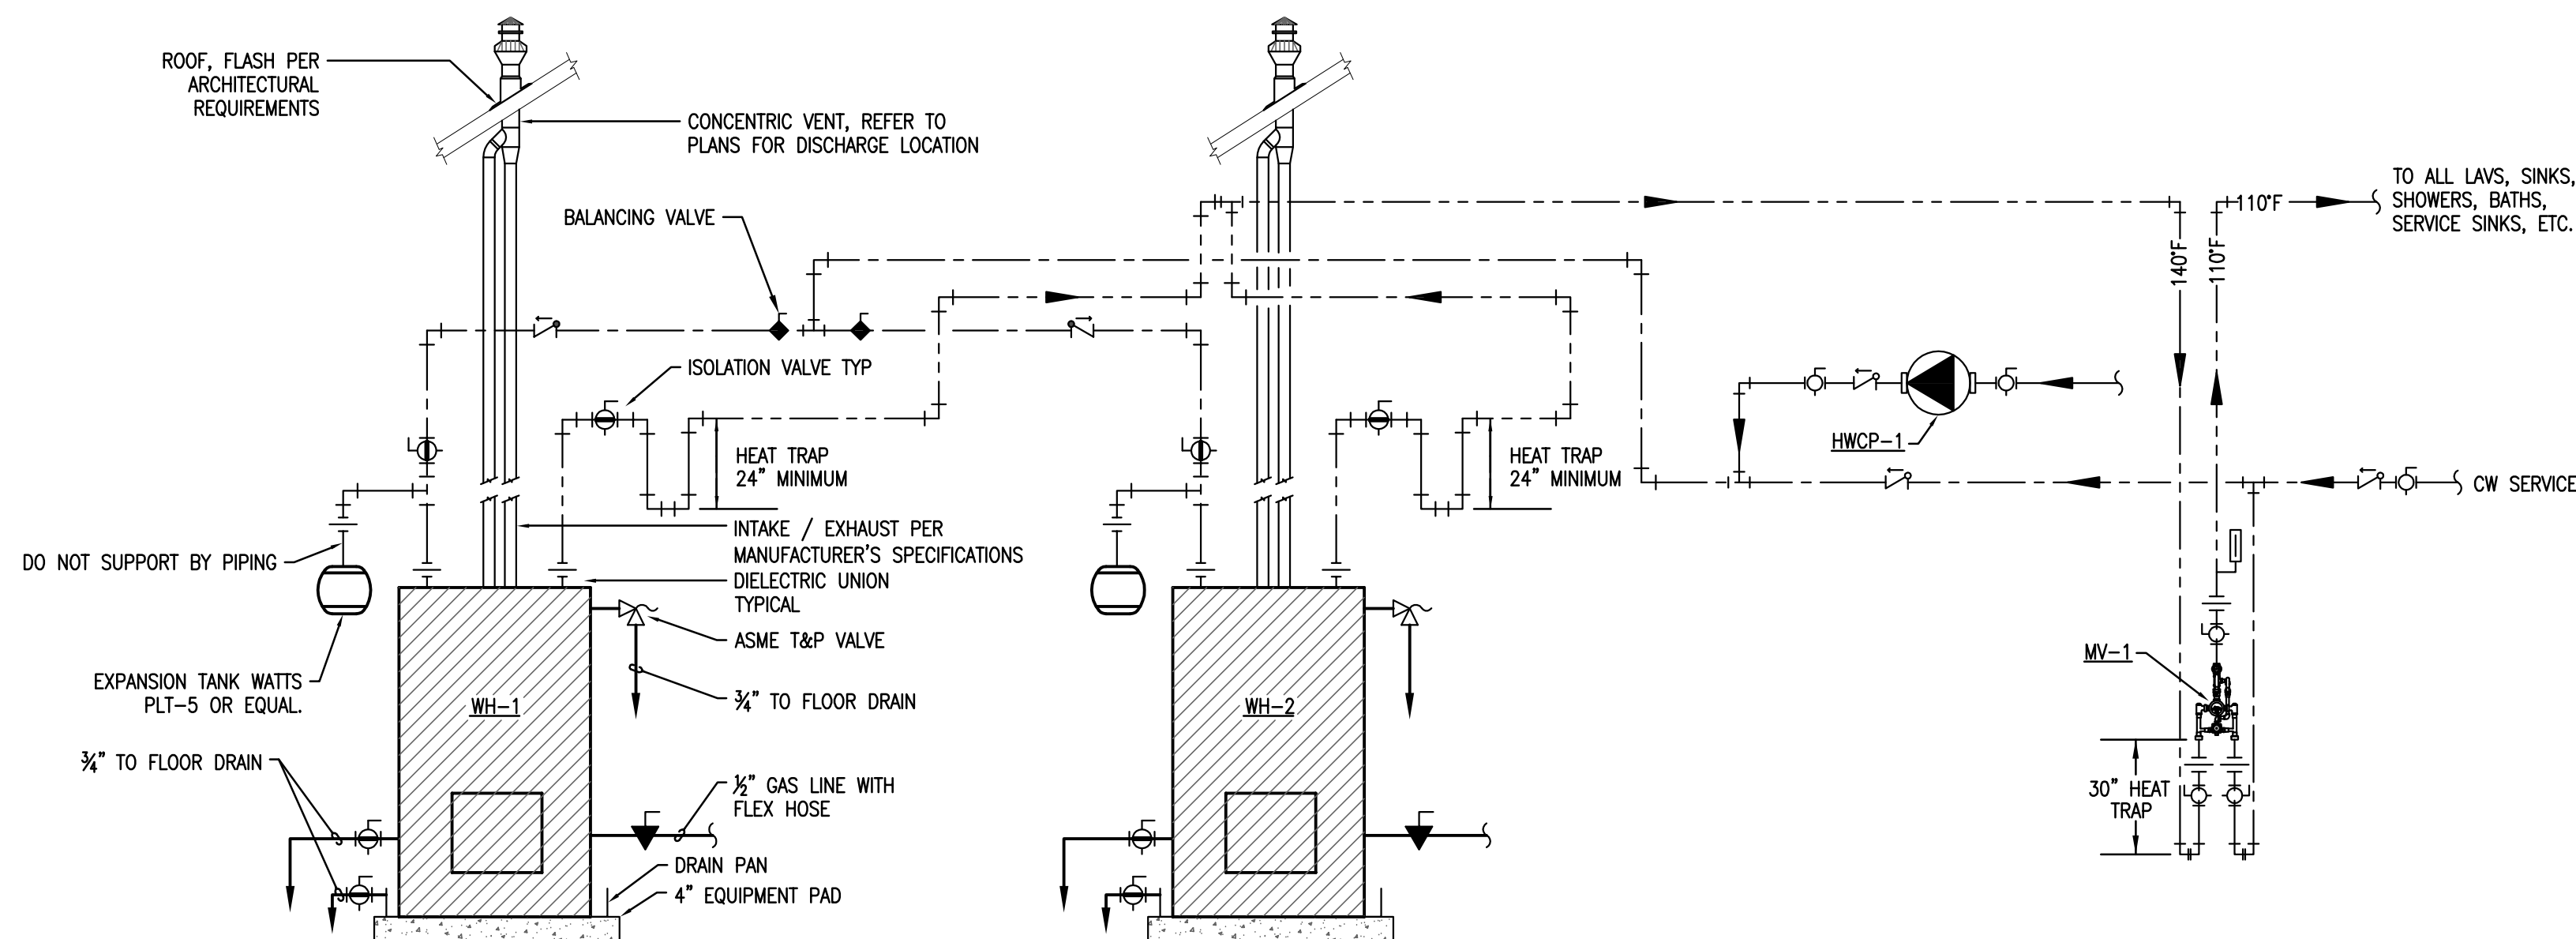

8 WATER HEATER PIPING DIAGRAM
SCALE: NONE



LITTLE ROCK A.F.B.
ARKANSAS

HGL
Construction

CLEMENTS & ASSOCIATES
ARCHITECTURE, INC.
507 MAIN STREET
NORTH LITTLE ROCK, ARKANSAS 72114
PHONE: 501-975-3380
WWW.CLEMENTSARCHITECTS.COM




						APP'D
						BY
						DATE
						REVISION/ISSUE
						NO.

REPAIR (SUS) AIRMEN
DORMITORY BLDG 854

PLUMBING DETAILS

DESIGNED BY HS, BD	PLUMBING DETAIL GC
DESIGNED BY HS	REVISION NKAK 21-1034
DATE 29 FEB. 2024	SHEET P3.01
AS NOTED	70 OF 100

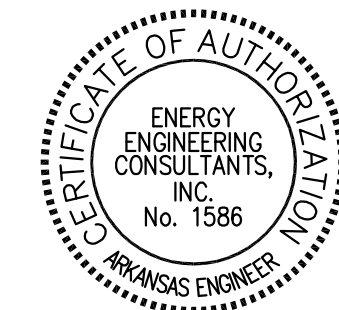

EECI
ENERGY ENGINEERING
CONSULTANTS, INC.
10 CORPORATE HILL DR., STE. 100 PH: (501) 244-0511
LITTLE ROCK, AR 72205 FX: (501) 244-0241