


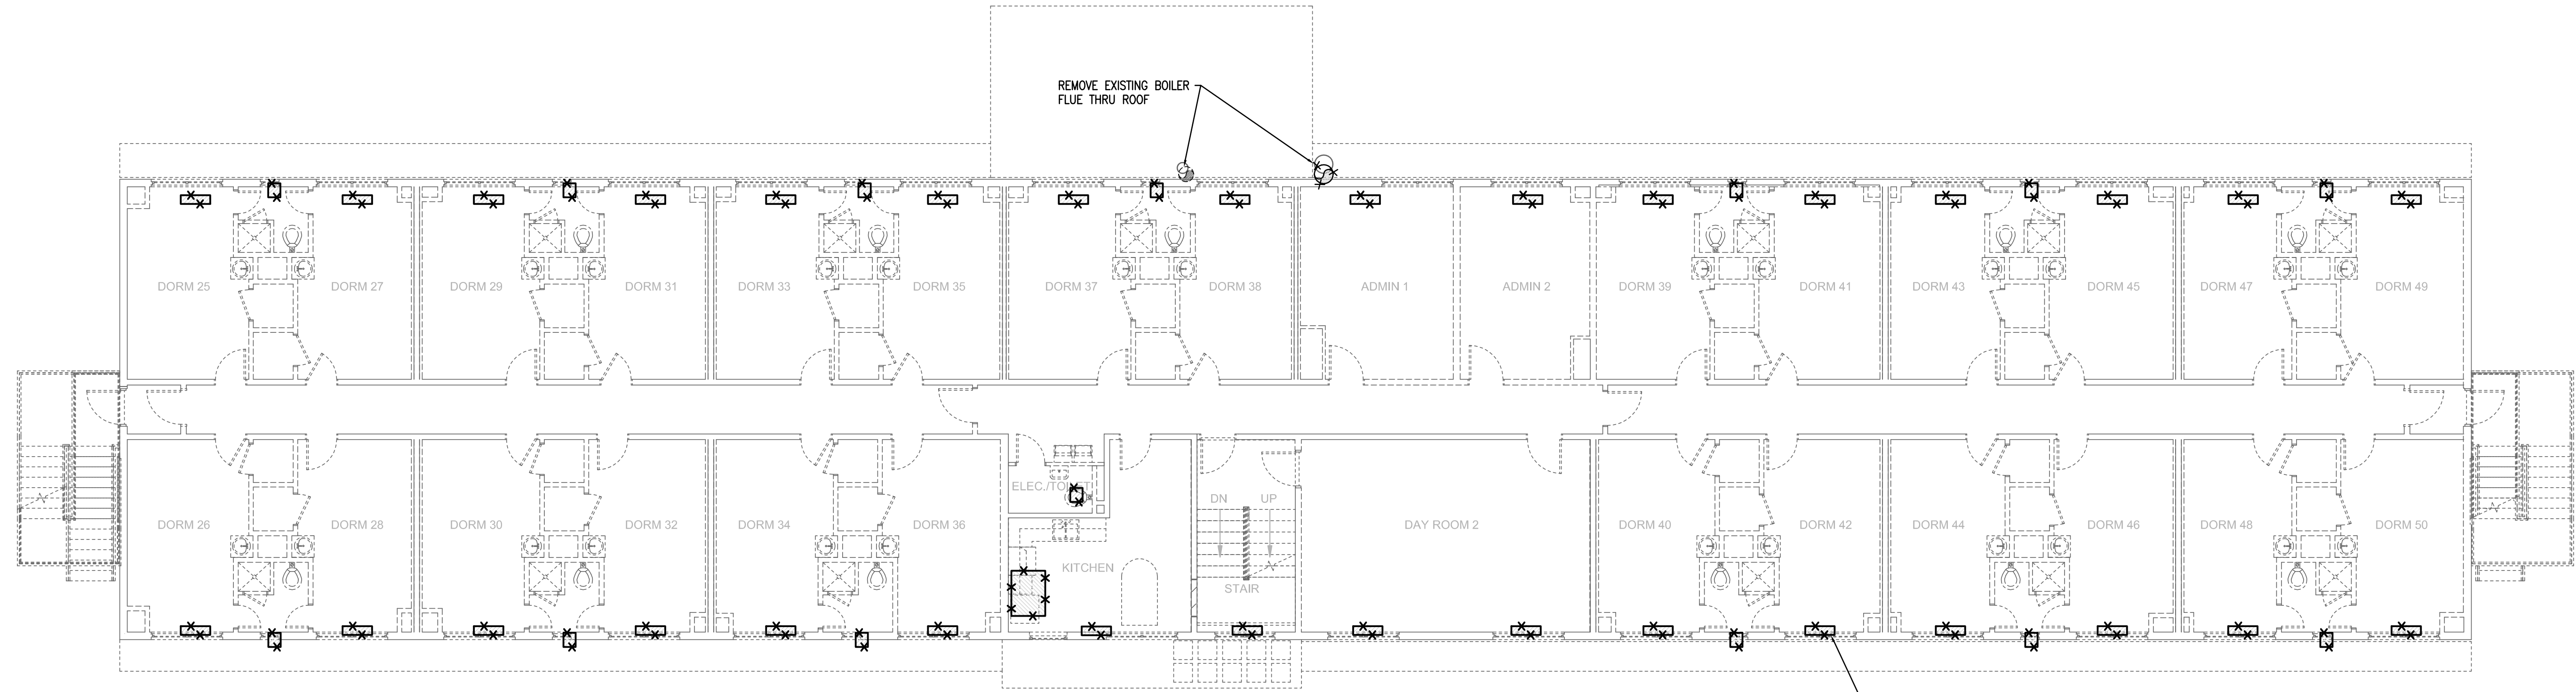


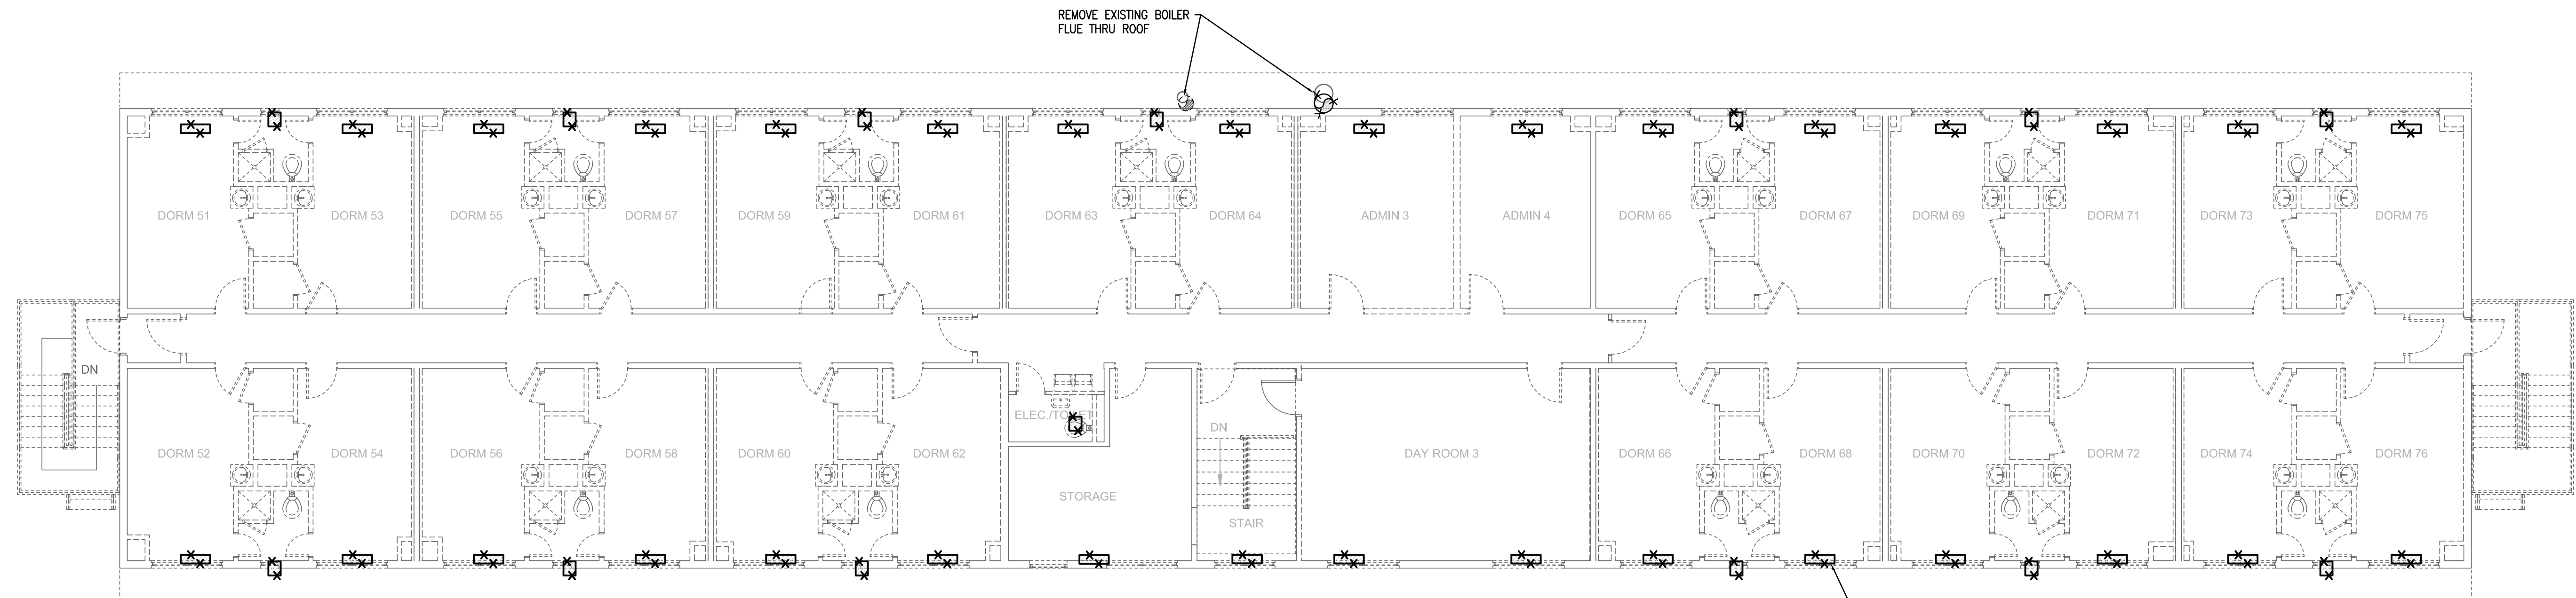

1 SECOND FLOOR MECHANICAL DEMOLITION PLAN
SCALE: 1/8" = 1'-0"

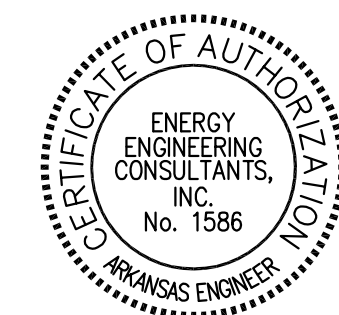

2 THIRD FLOOR MECHANICAL DEMOLITION PLAN
SCALE: 1/8" = 1'-0"

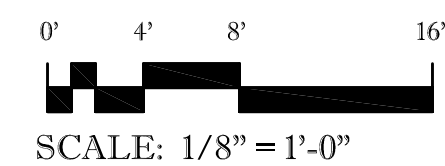

EECI
ENERGY ENGINEERING
CONSULTANTS, INC.
10 CORPORATE HILL DR., STE. 100 PH: (501) 244-0511
LITTLE ROCK, AR 72205 FX: (501) 244-0241



LITTLE ROCK A.F.B.
ARKANSAS

HGL
Construction

CLEMENTS & ASSOCIATES
ARCHITECTURE, INC.
507 MAIN STREET
NORTH LITTLE ROCK, ARKANSAS 72114
PHONE: 501-975-3380
WWW.CLEMENTSARCHITECTS.COM



						APP'D
						BY
						DATE
						REVISION/ISSUE
						NO.

REPAIR (SUS) ARMEN
DORMITORY BLDG 854

MECHANICAL
DEMOLITION PLAN

HS, BD	GC
HS	NKAK 21-1034
GC	
DATE	29 FEB. 2024
AS NOTED	

M1.02
75 of 100