

[illegible]

ELECTRICAL DEMOLITION PLAN

HS, BD	GC
TECH. REVIEWER	PROJECT NUMBER
HS	NKAK 21-1034
DESIGNED BY	SHEET
GC	E1.02 88 OF 100
DATE	
29 FEB. 2024	
SCALE	
AS NOTED	

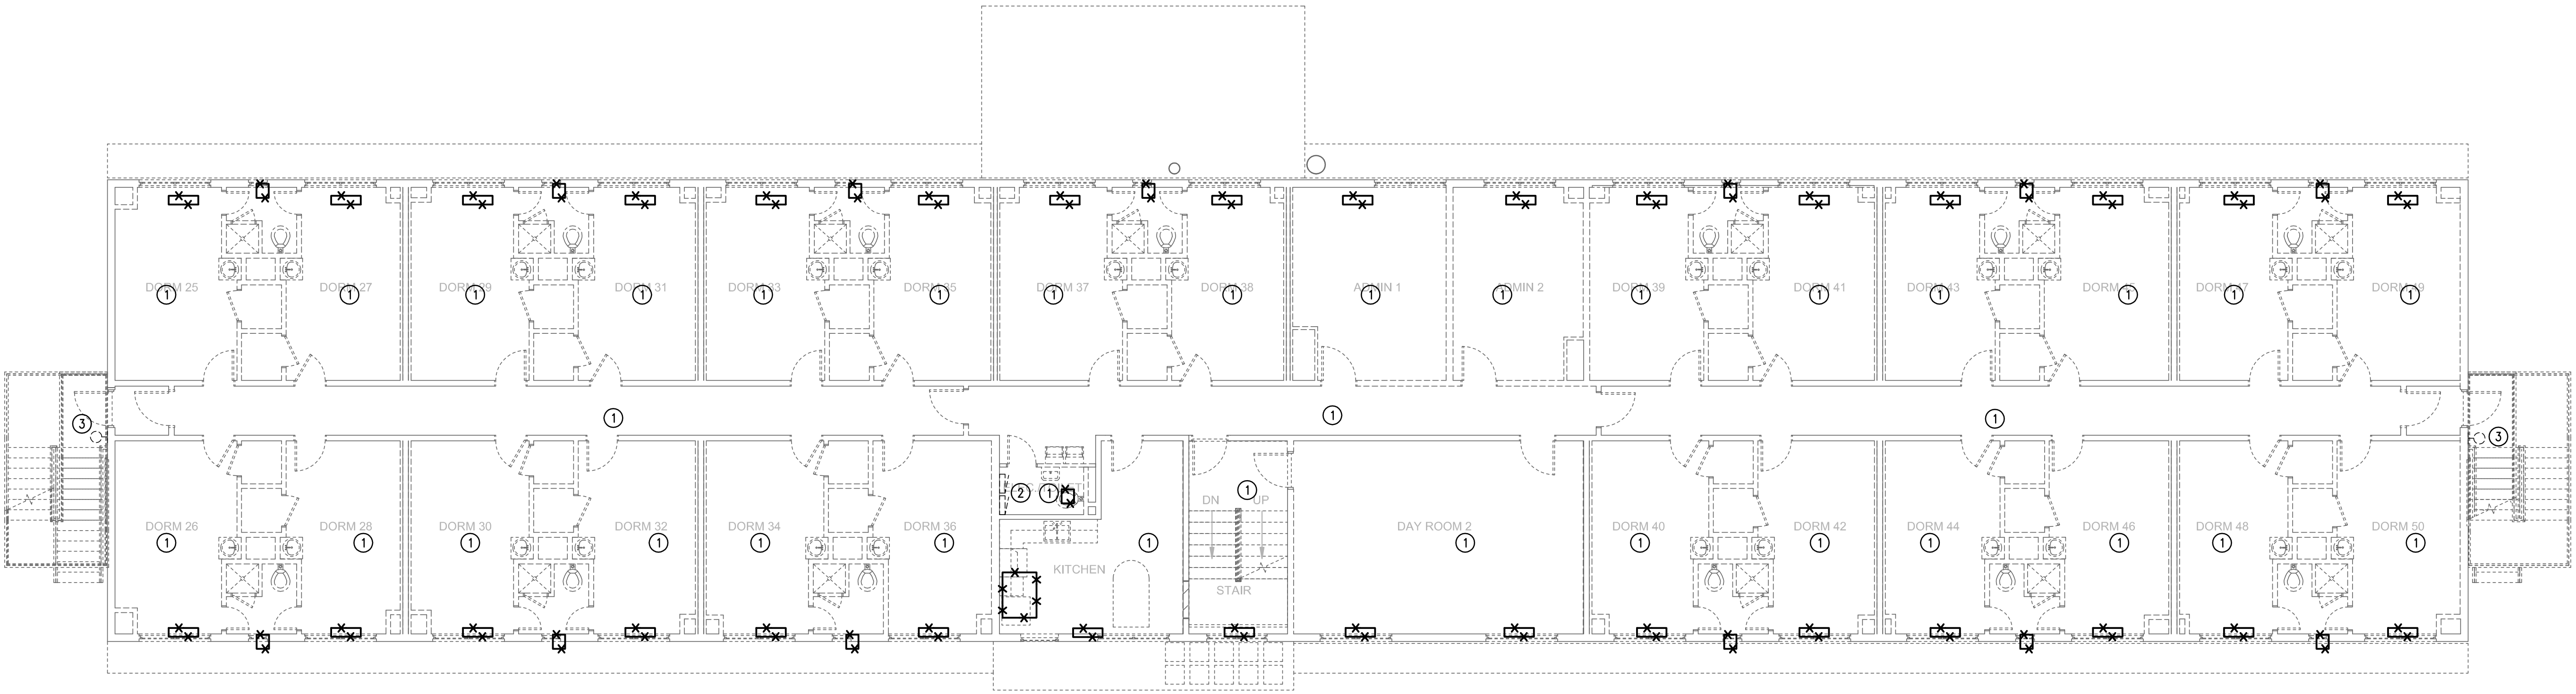


1 SECOND FLOOR ELECTRICAL DEMOLITION PLAN

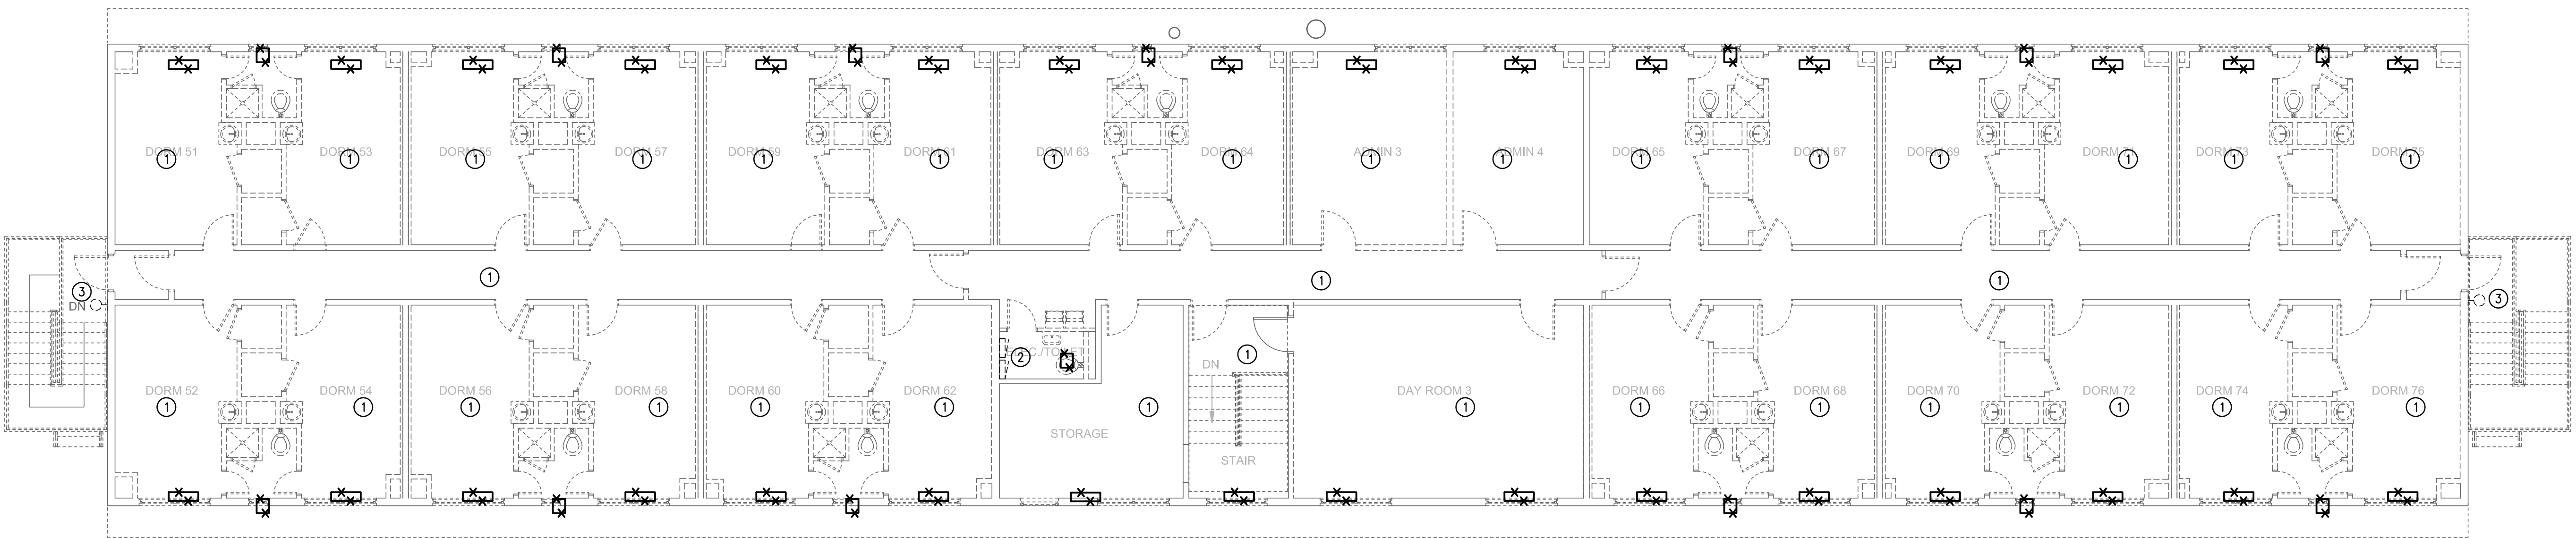

2 THIRD FLOOR ELECTRICAL DEMOLITION PLAN

- ① REMOVE ALL EXISTING LIGHT FIXTURES, ELECTRICAL WIRING DEVICES AND ALL SYSTEMS DEVICES/OUTLETS IN THIS ROOM. MECHANICAL EQUIPMENT REMOVED BY MECHANICAL CONTRACTOR. ELECTRICAL CONTRACTOR TO REMOVE ASSOCIATED ELECTRICAL EQUIPMENT. REMOVE THE WIRE BACK THE SERVING PANEL.
- ② DEMO EXISTING PANELBOARDS. REMOVE FEEDER BACK TO MDP. CONDUIT IN BLOCK WALLS AND SLAB FLOOR TO REMAIN.
- ③ DEMO EXISTING LIGHT FIXTURE. REMOVE THE WIRE BACK TO SERVING PANEL. CONDUIT IN BLOCK WALLS AND SLAB FLOOR TO REMAIN.

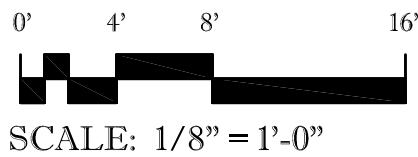

10 CORPORATE HILL DR., STE. 100 PH: (501) 244-0511
LITTLE ROCK, AR 72205 FX: (501) 244-0241