




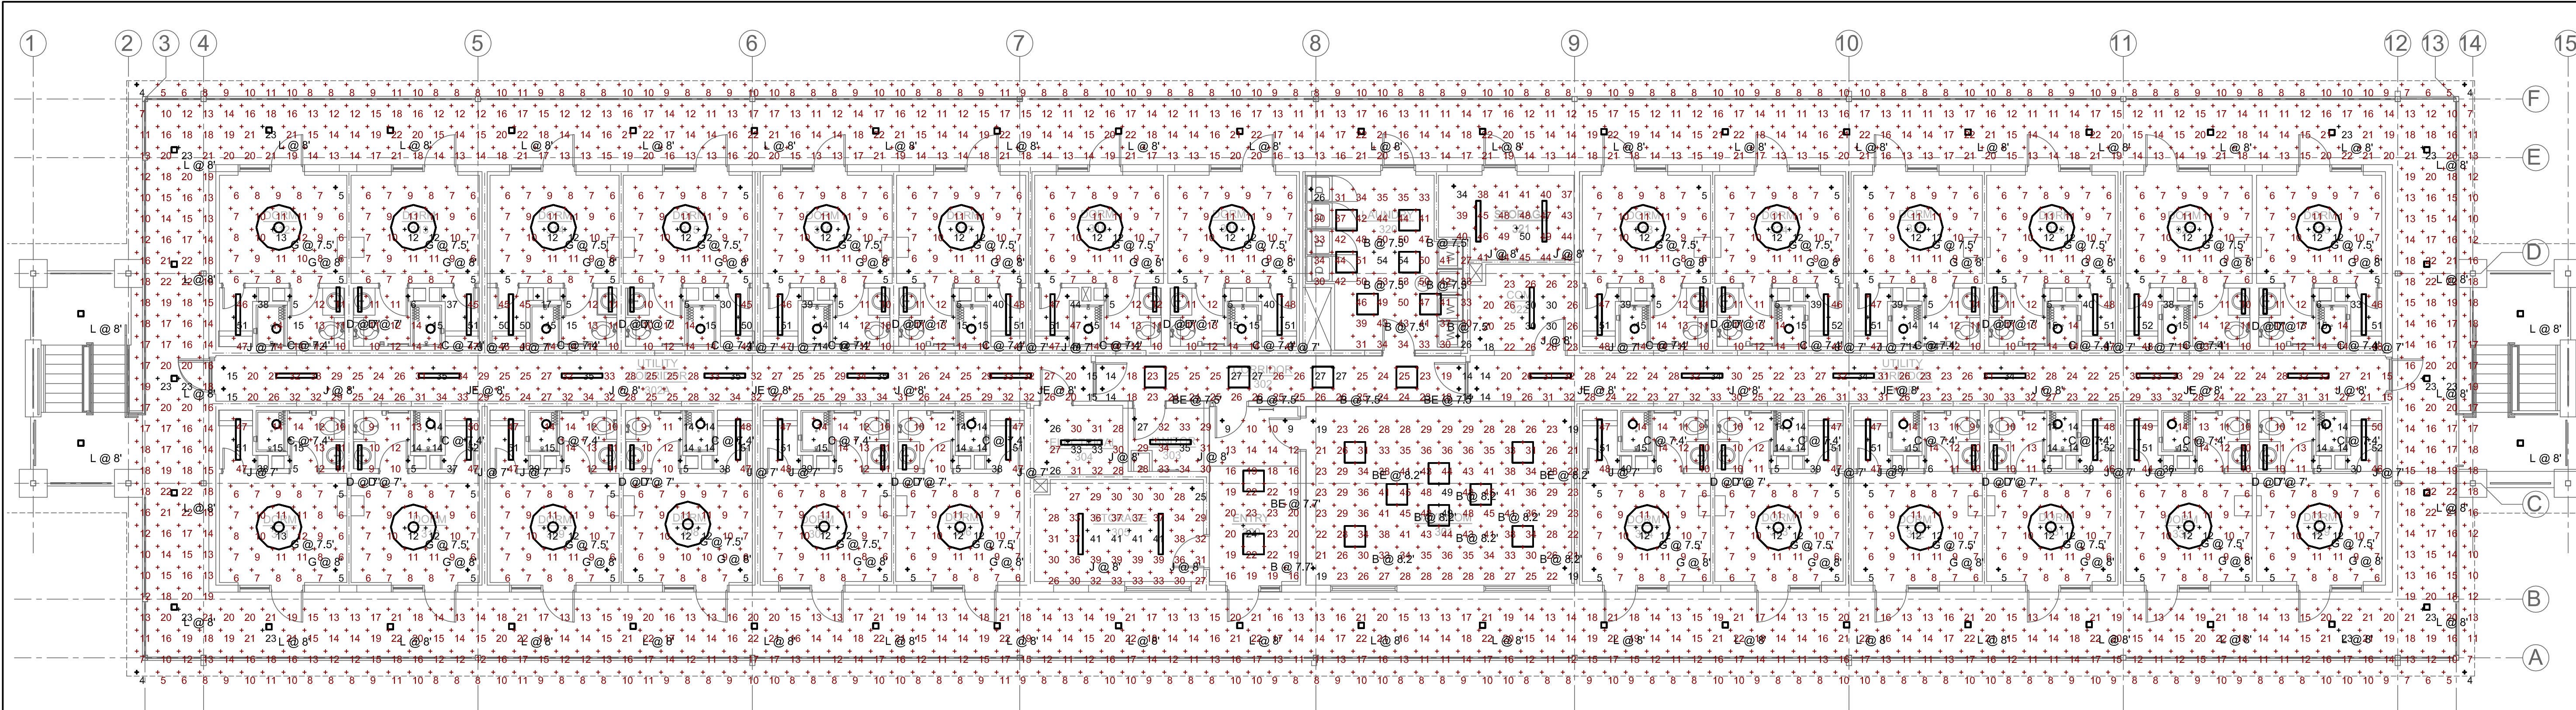

1 LIGHTING CALCS PLAN - THIRD FLOOR
SCALE: 1/8" = 1'-0"

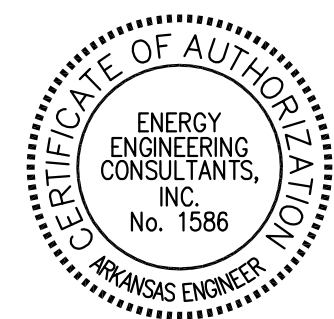

LITTLE ROCK A.F.B.
ARKANSAS

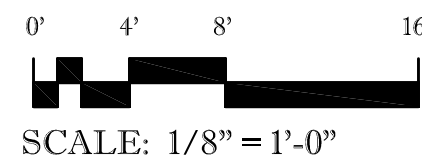

CLEMENTS & ASSOCIATES
ARCHITECTURE, INC.
507 MAIN STREET
NORTH LITTLE ROCK, ARKANSAS 72114
PHONE: 501-375-3380
WWW.CLEMENTSARCHITECTS.COM



						APP'D
						BY
						Date
						Revision/Issue
						No.

REPAIR (SUS) AIRMEN
DORMITORY BLDG 854

LIGHTING CALCS
PLAN

DESIGNED BY HS, BD	PROJECT NUMBER GC
DRAWN BY HS	PROJECT NUMBER NKAK 21-1034
CHECKED BY GC	SHEET E3.02
DATE 29 FEB. 2024	92 OF 100
AS NOTED	