


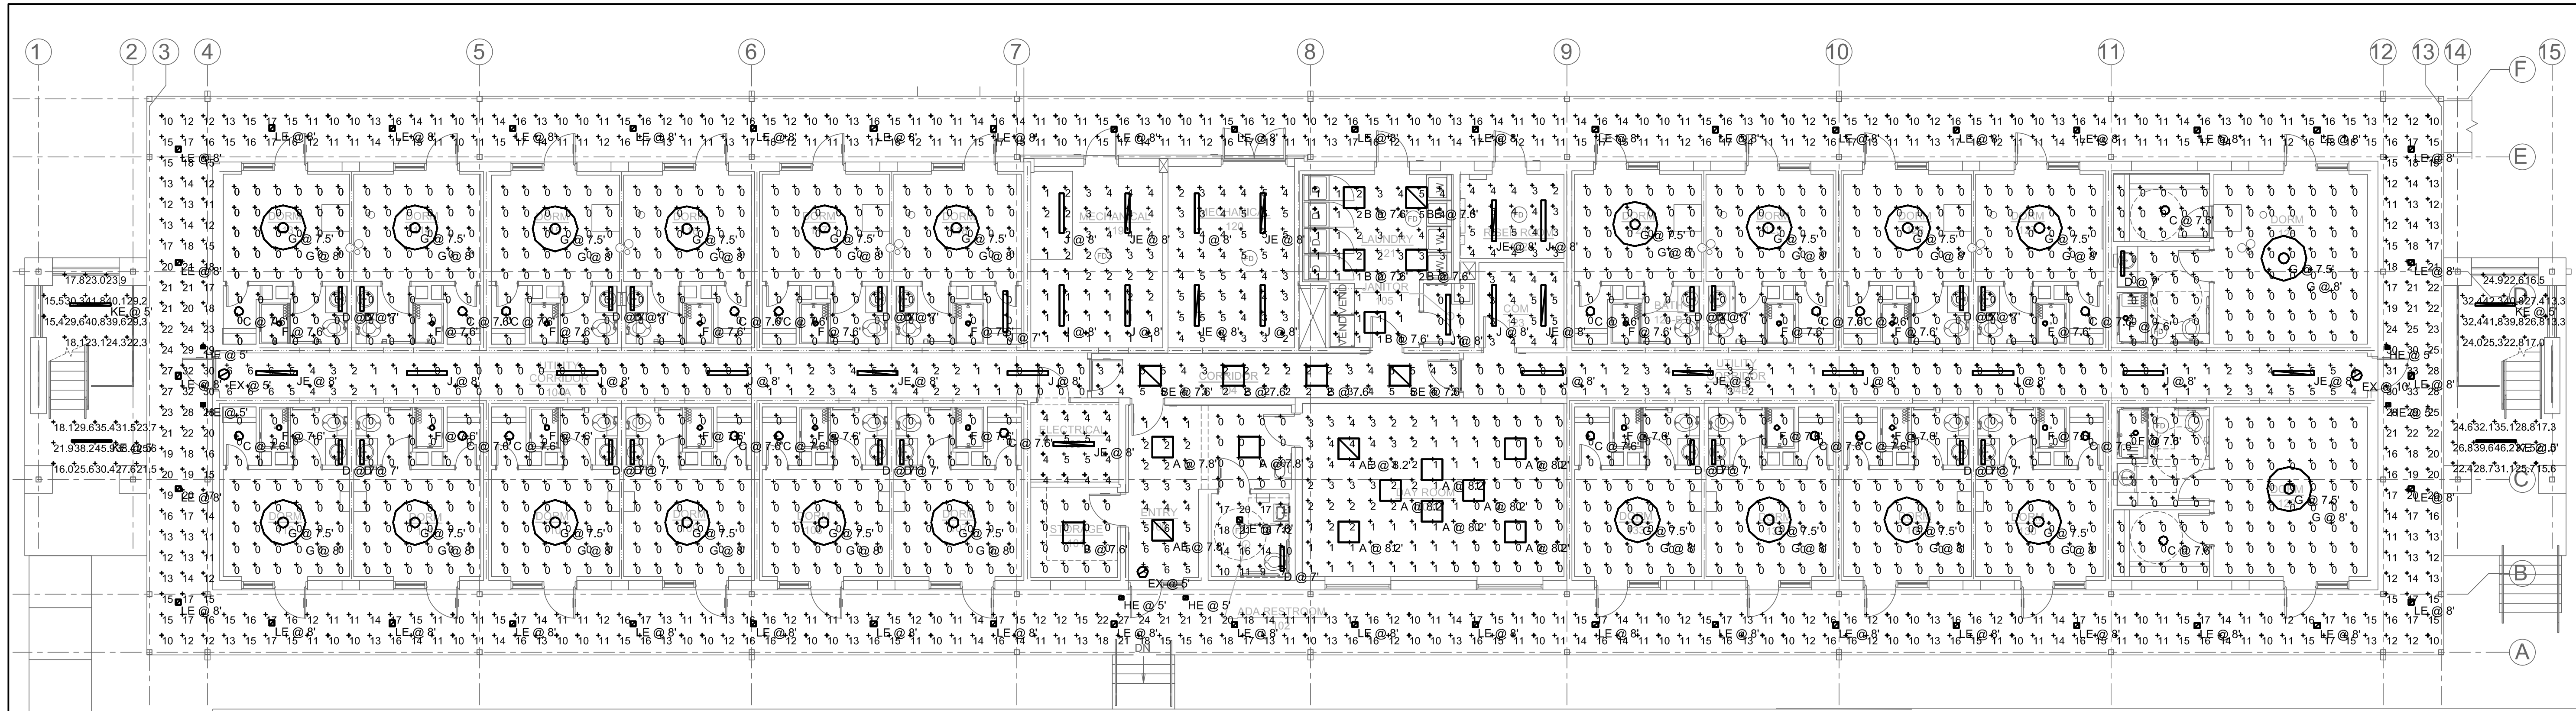


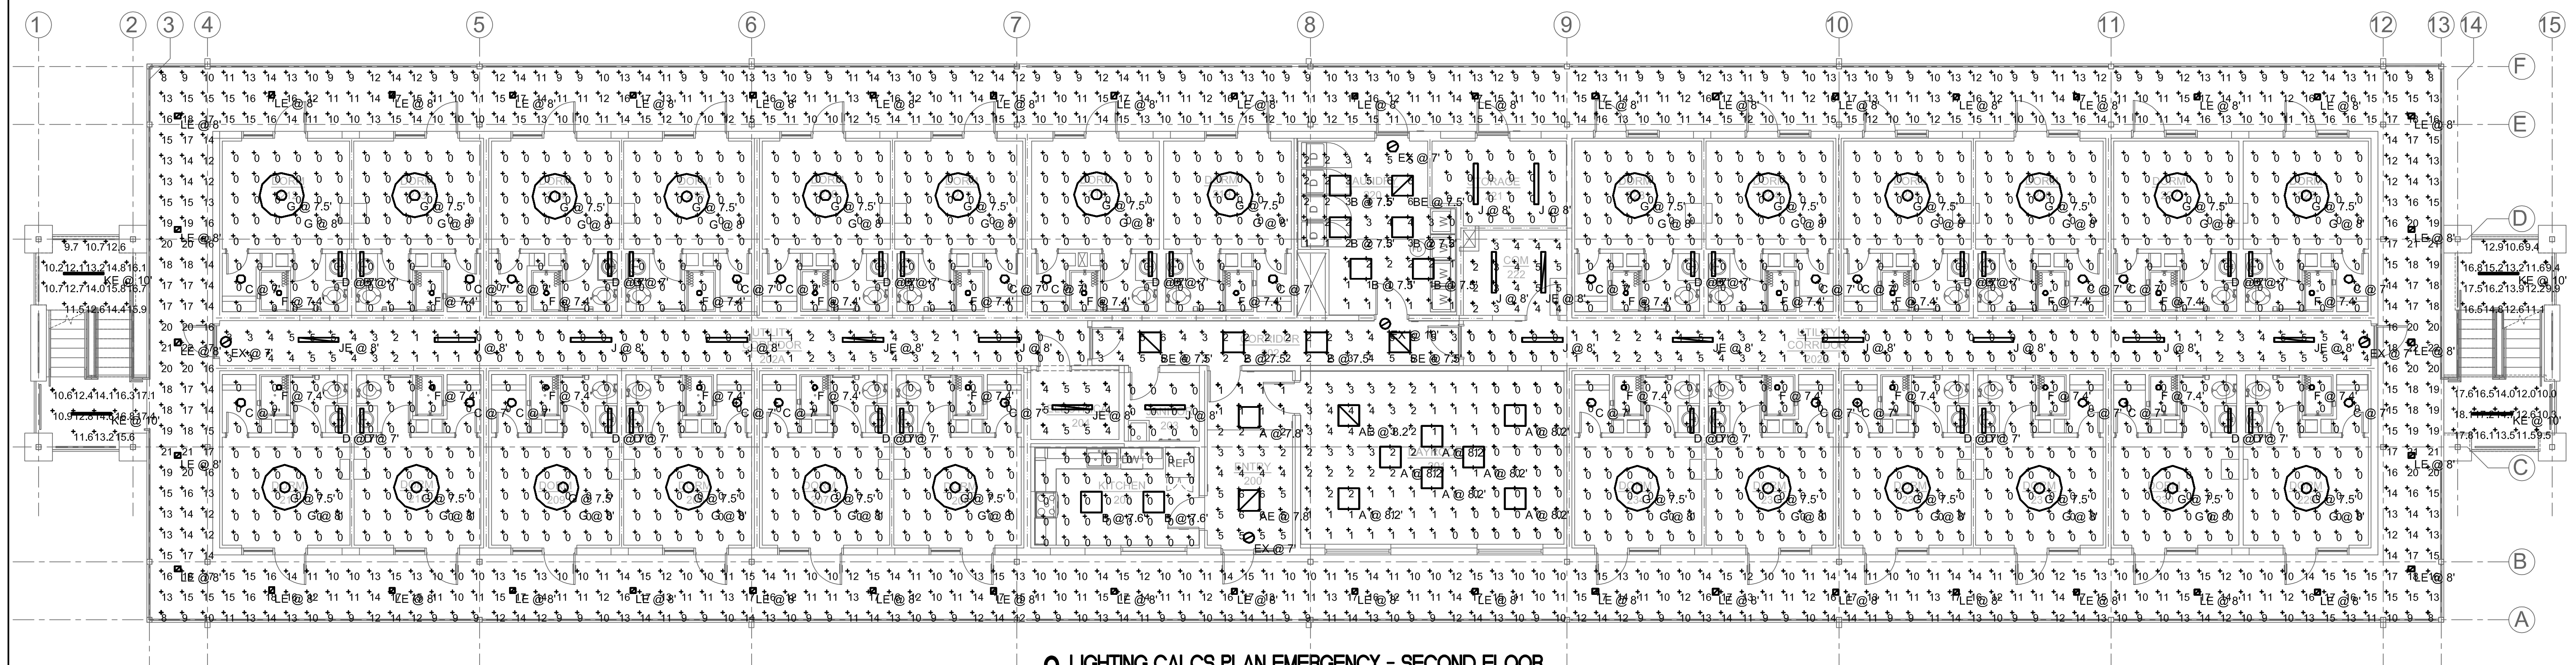

1 LIGHTING CALCS PLAN - EMERGENCY - FIRST FLOOR
SCALE: 1/8" = 1'-0"

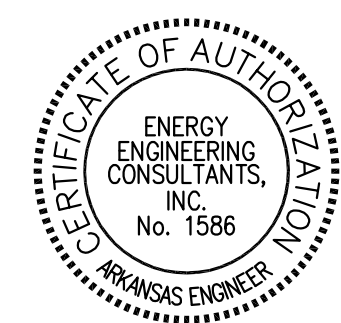

2 LIGHTING CALCS PLAN EMERGENCY - SECOND FLOOR
SCALE: 1/8" = 1'-0"

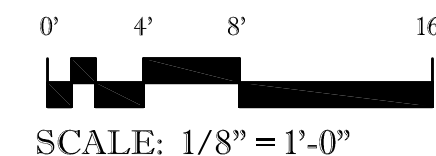

EECI
ENERGY ENGINEERING
CONSULTANTS, INC.

10 CORPORATE HILL DR., STE. 100 PH: (501) 244-0511
LITTLE ROCK, AR 72205 FX: (501) 244-0241



LITTLE ROCK A.F.B.
ARKANSAS

HGL
Construction

**CLEMENTS
& ASSOCIATES**
ARCHITECTURE, INC.
507 MAIN STREET
NORTH LITTLE ROCK, ARKANSAS 72114
PHONE: 501-975-3380
WWW.CLEMENTSARCHITECTS.COM



No.	Revision/Issue	Date	By	APP'D

REPAIR (SUS) ARMEN
DORMITORY BLDG 854

LIGHTING CALCS
PLAN - EMERGENCY

HS, BD	GC
HS	NKAK 21-1034
GC	E3.01
29 FEB. 2024	93 of 100
AS NOTED	