


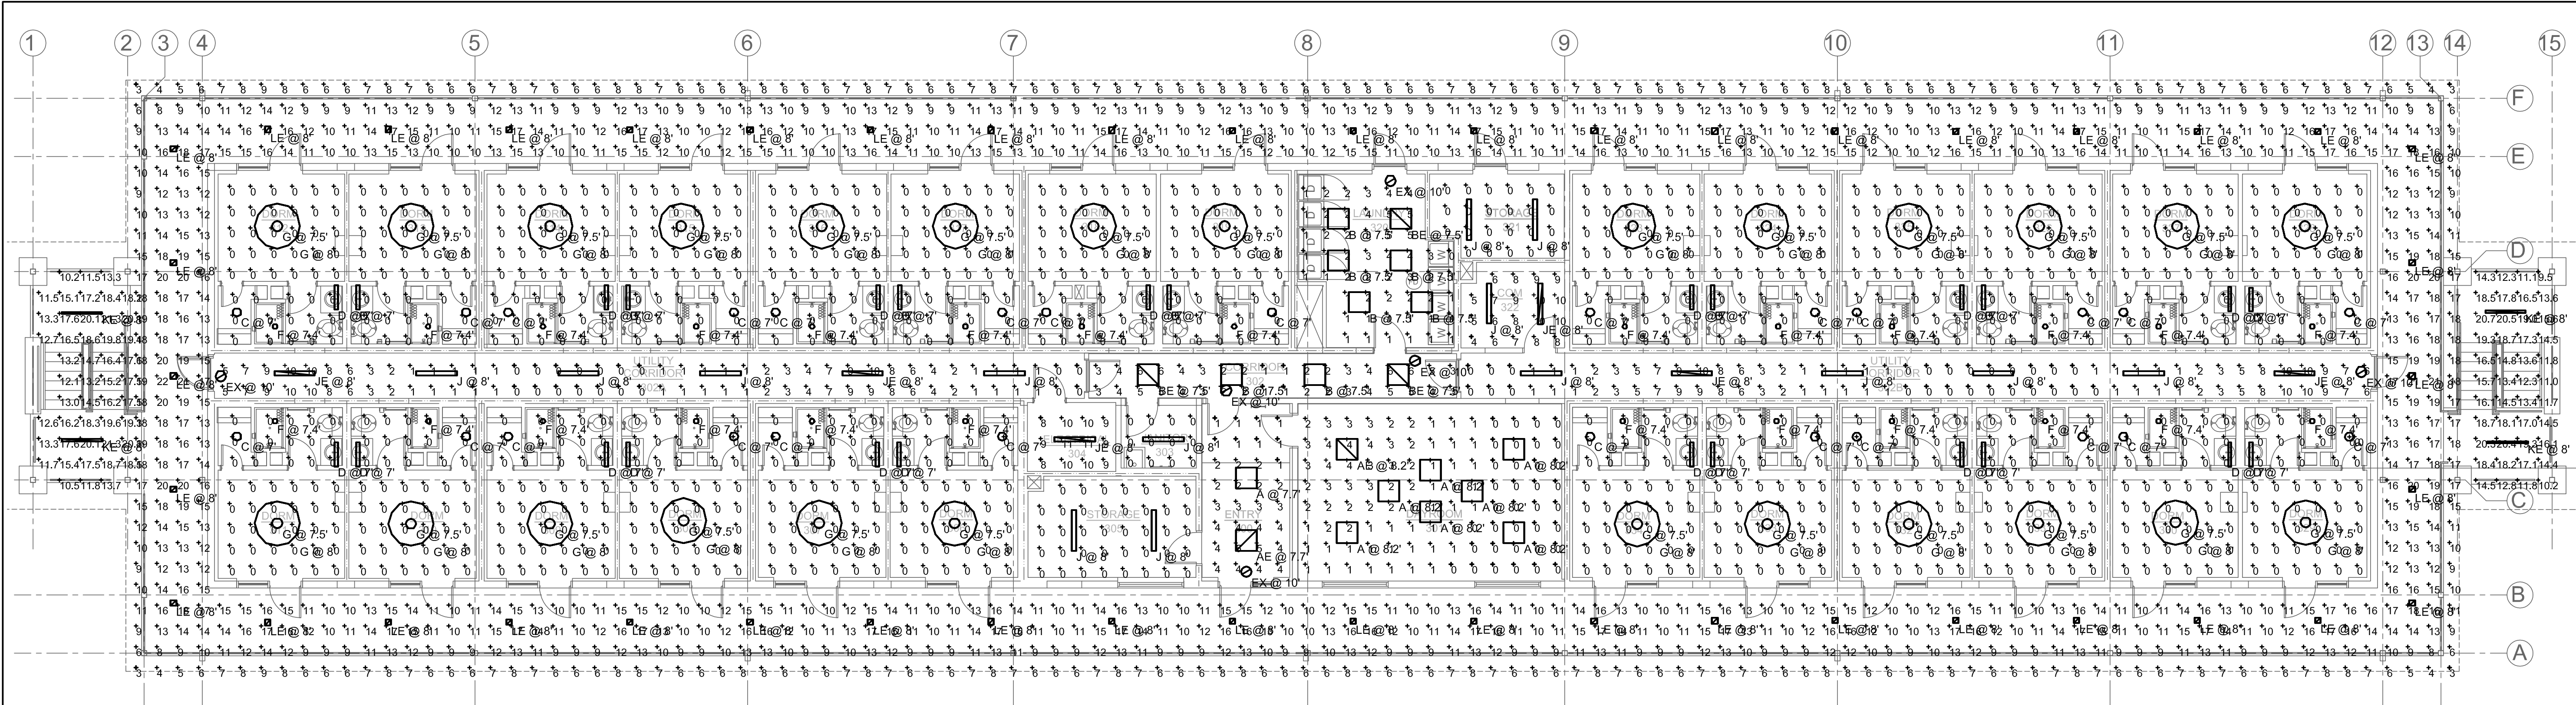

1 LIGHTING CALCS PLAN - EMERGENCY - THIRD FLOOR
SCALE: 1/8" = 1'-0"



LITTLE ROCK A.F.B.
ARKANSAS

HGL
Construction

CLEMENTS & ASSOCIATES
ARCHITECTURE, INC.

507 MAIN STREET
NORTH LITTLE ROCK, ARKANSAS 72114
PHONE: 501-375-3380
WWW.CLEMENTSARCHITECTS.COM



						APP'D
						BY
						Date
						Revision/Issue
						No.

REPAIR (SUS) AIRMEN
DORMITORY BLDG 854

LIGHTING CALCS
PLAN - EMERGENCY

DESIGNED BY HS, BD	PLAT DESIGNER GC
DRAWN BY HS	REVISION NKAK 21-1034
CHECKED BY GC	SHEET E3.04
DATE 29 FEB. 2024	94 of 100
SCALE AS NOTED	



EECI
ENERGY ENGINEERING
CONSULTANTS, INC.

10 CORPORATE HILL DR., STE. 100 PH: (501) 244-0511
LITTLE ROCK, AR 72205 FX: (501) 244-0241