



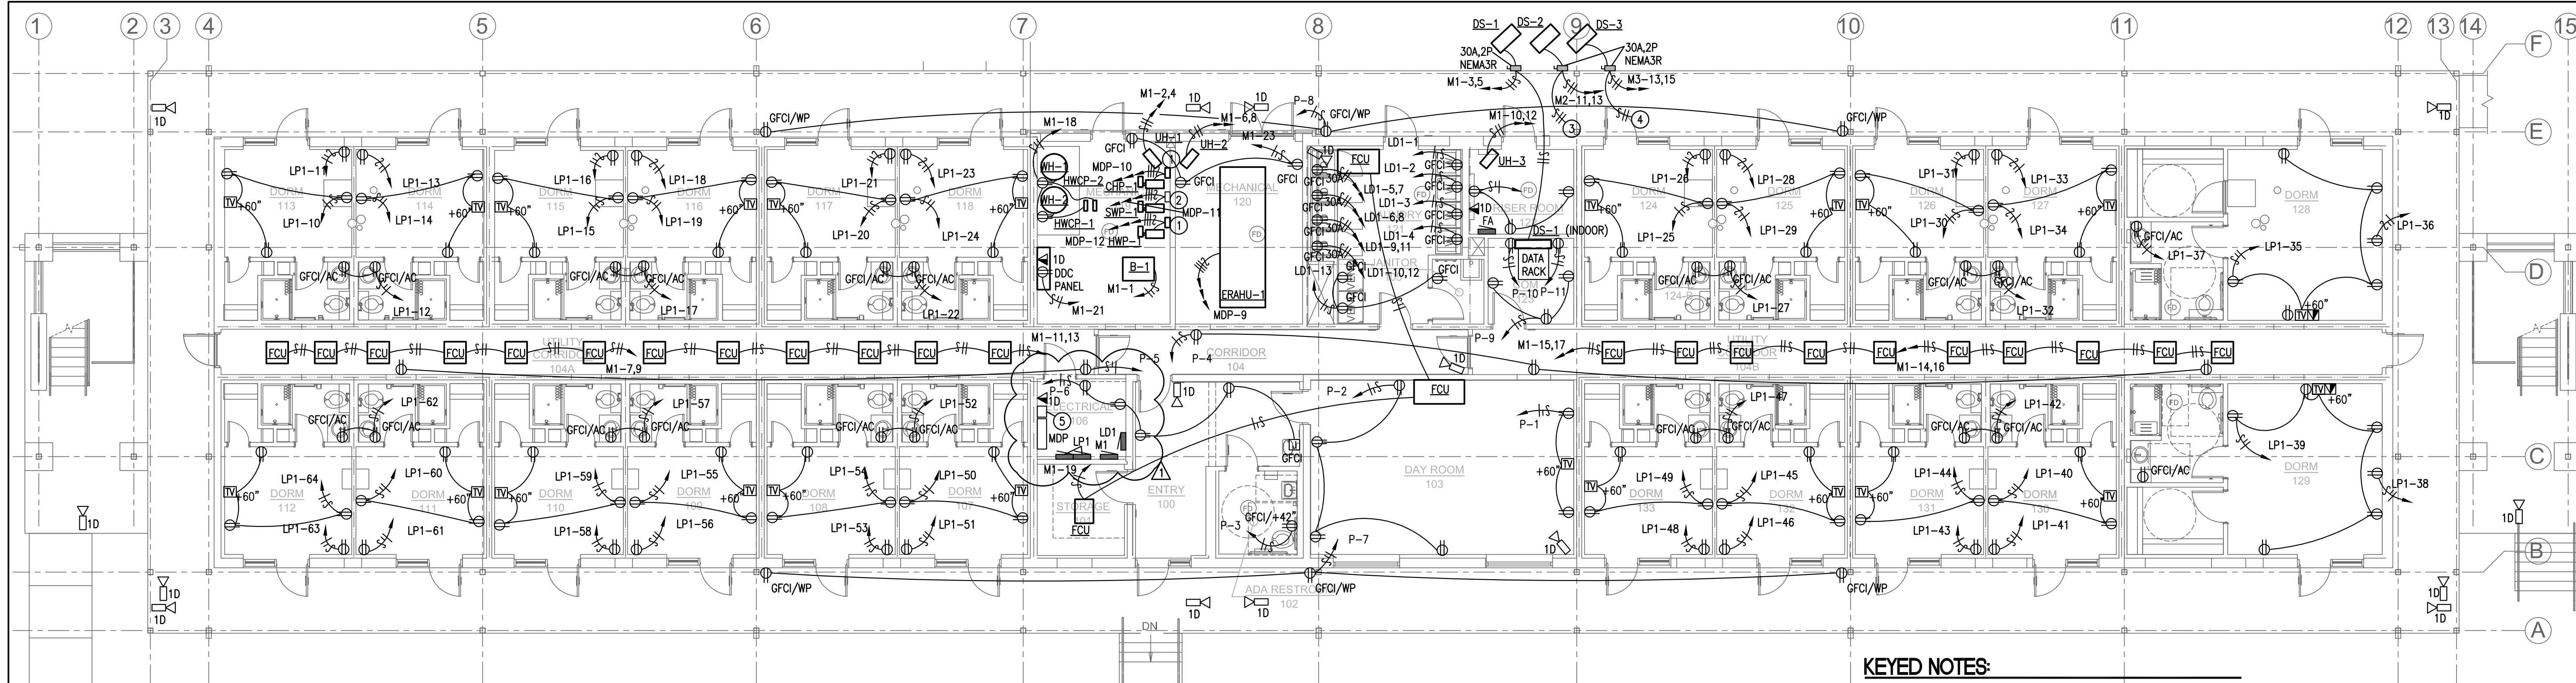


1 POWER AND SYSTEMS PLAN - FIRST FLOOR
SCALE: 1/8" = 1'-0"

ALL CAMERAS LOCATIONS INDICATED ARE ROUGH IN ONLY. CAMERA CABLING AND SYSTEM BY OTHERS.



- KEYED NOTES:**
- 1 VFD. SUPPLIED AND INSTALLED BY MECHANICAL CONTRACTOR.
 - 2 LINE STARTER. SUPPLIED AND INSTALLED BY ELECTRICAL CONTRACTOR.
 - 3 TO DS-2 (INDOOR) IN COM 222.
 - 4 TO DS-3 (INDOOR) IN COM 222.
 - 5 AMR UTILITY METER. SEE POWER RISE DIAGRAM.

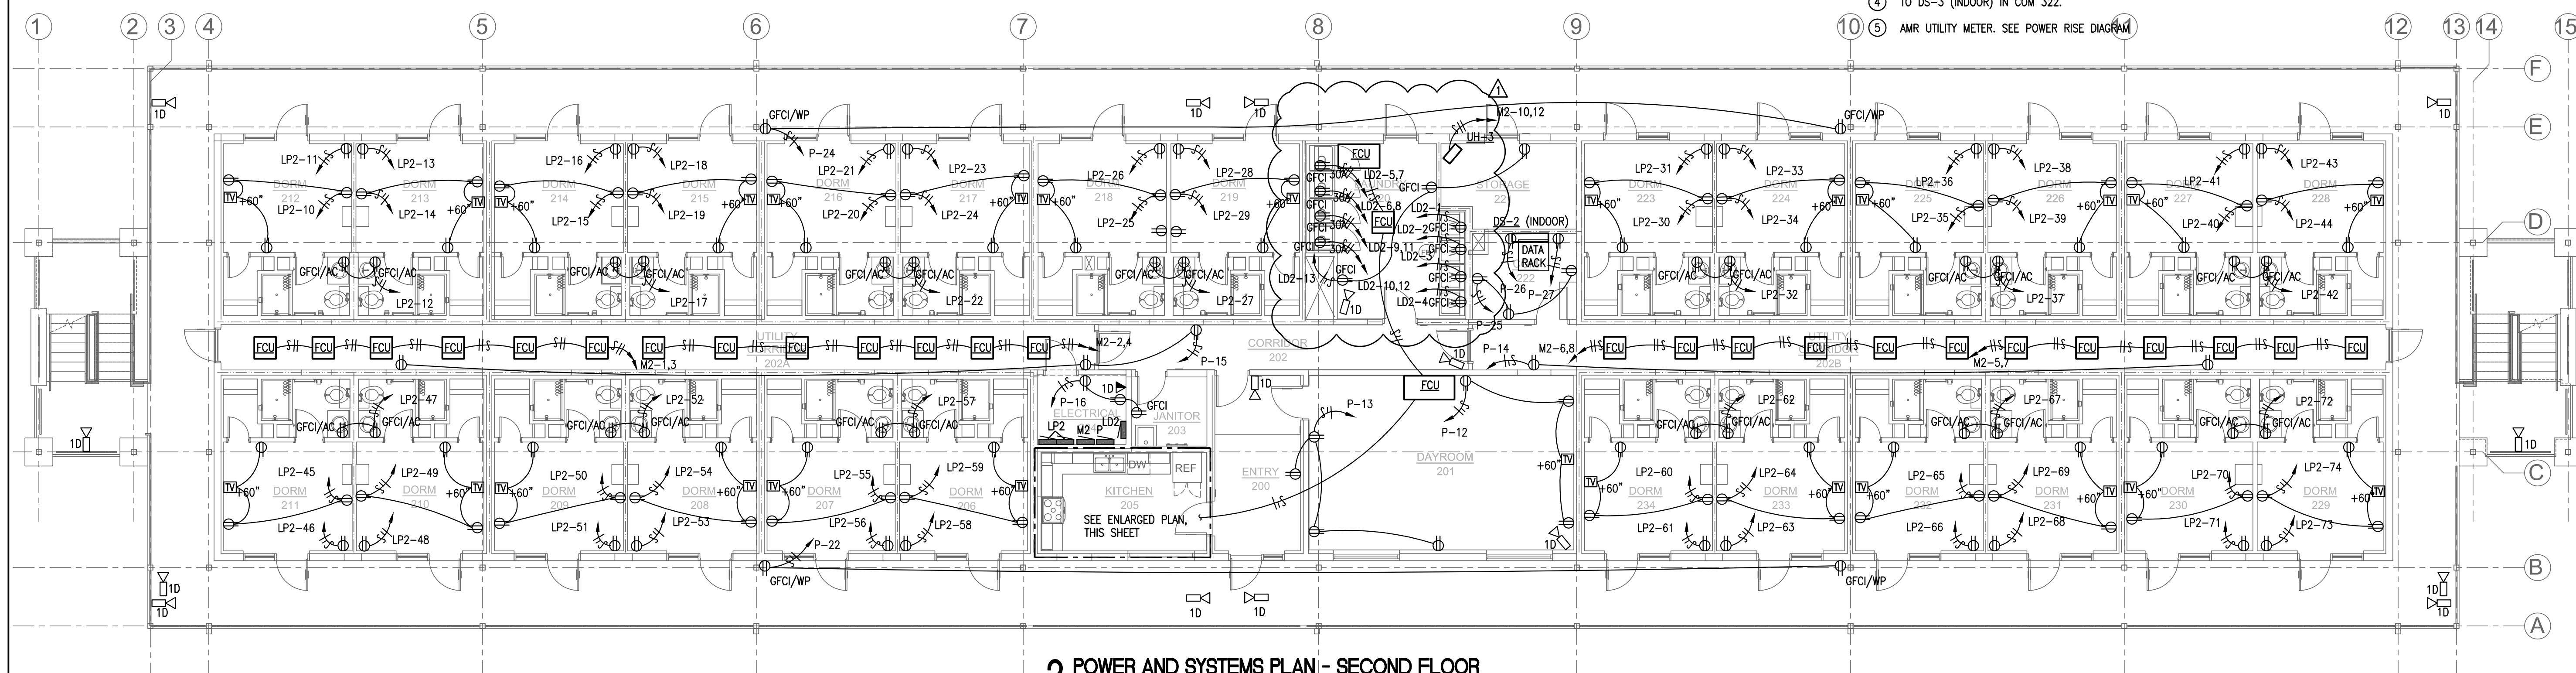

2 POWER AND SYSTEMS PLAN - SECOND FLOOR
SCALE: 1/8" = 1'-0"

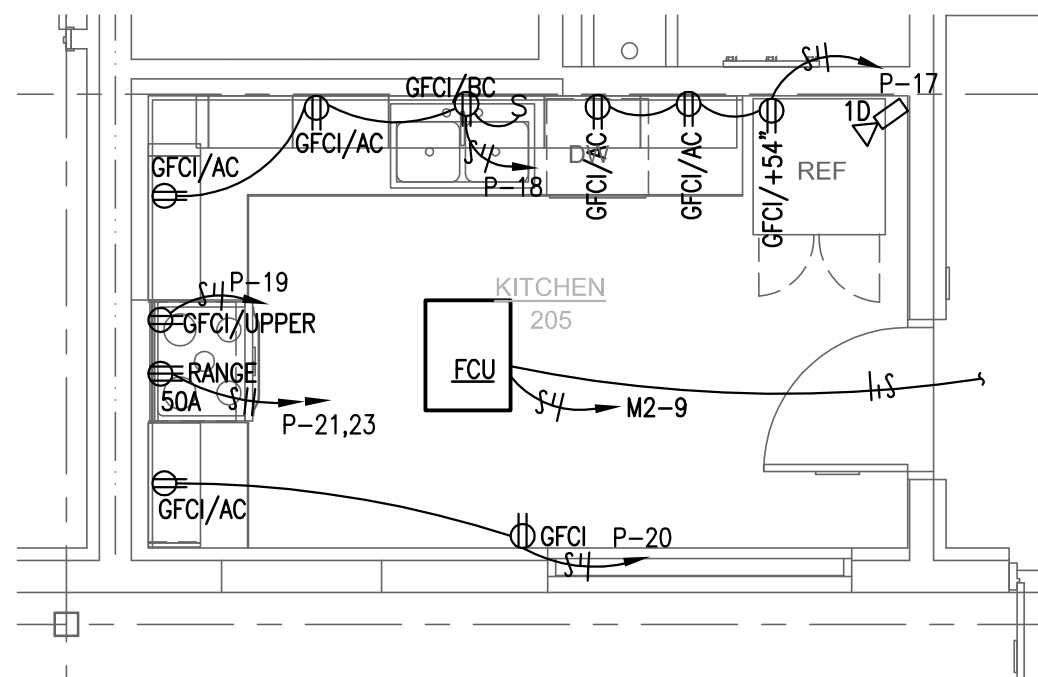


3 POWER AND SYSTEMS PLAN - SECOND FLOOR ENLARGED
SCALE: 1/4" = 1'-0"

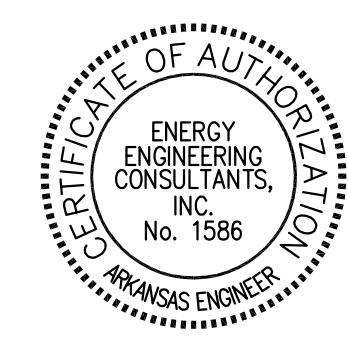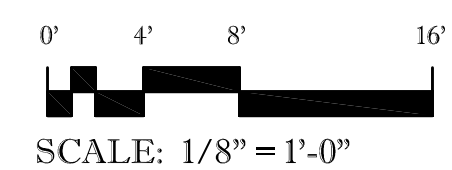

EECI
ENERGY ENGINEERING
CONSULTANTS, INC.

10 CORPORATE HILL DR., STE. 100 PH: (501) 244-0511
LITTLE ROCK, AR 72205 FX: (501) 244-0241

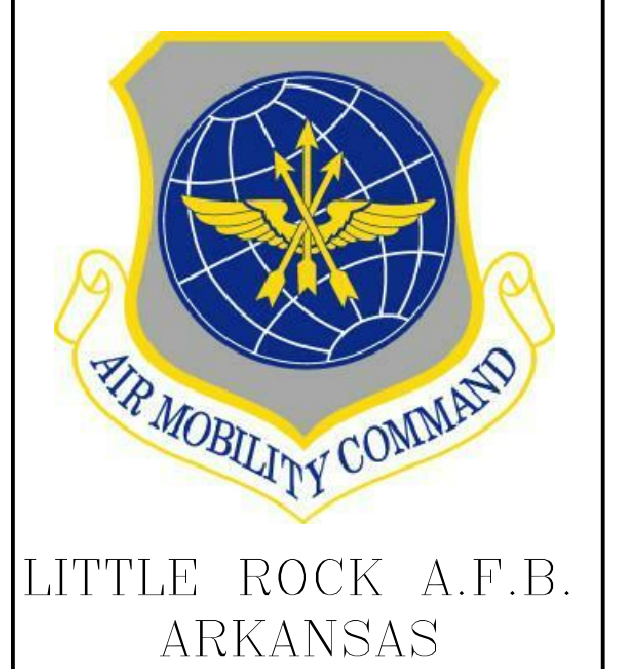

CLEMENTS & ASSOCIATES
ARCHITECTURE, INC.
507 MAIN STREET
NORTH LITTLE ROCK, ARKANSAS 72114
PHONE: 501-375-3380
WWW.CLEMENTSARCHITECTS.COM



NO.	REVISION/ISSUE	DATE	BY	APP'D
100	REVISED SUBMITTAL	4/26/24		

REPAIR (SUS) ARMEN
DORMITORY BLDG 854

POWER AND
SYSTEMS PLAN

HS, BD	GC
HS	NKAK 21-1034
GC	
DATE	29 FEB. 2024
SCALE	AS NOTED
SHEET	E4.01
	95 of 100