

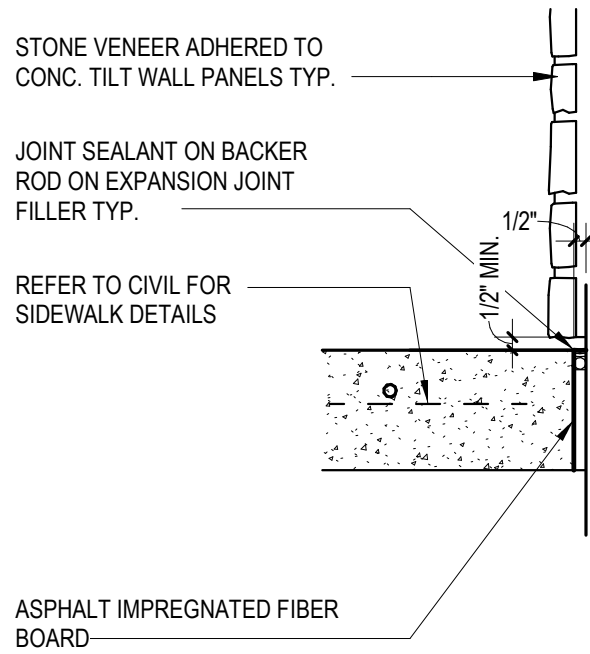
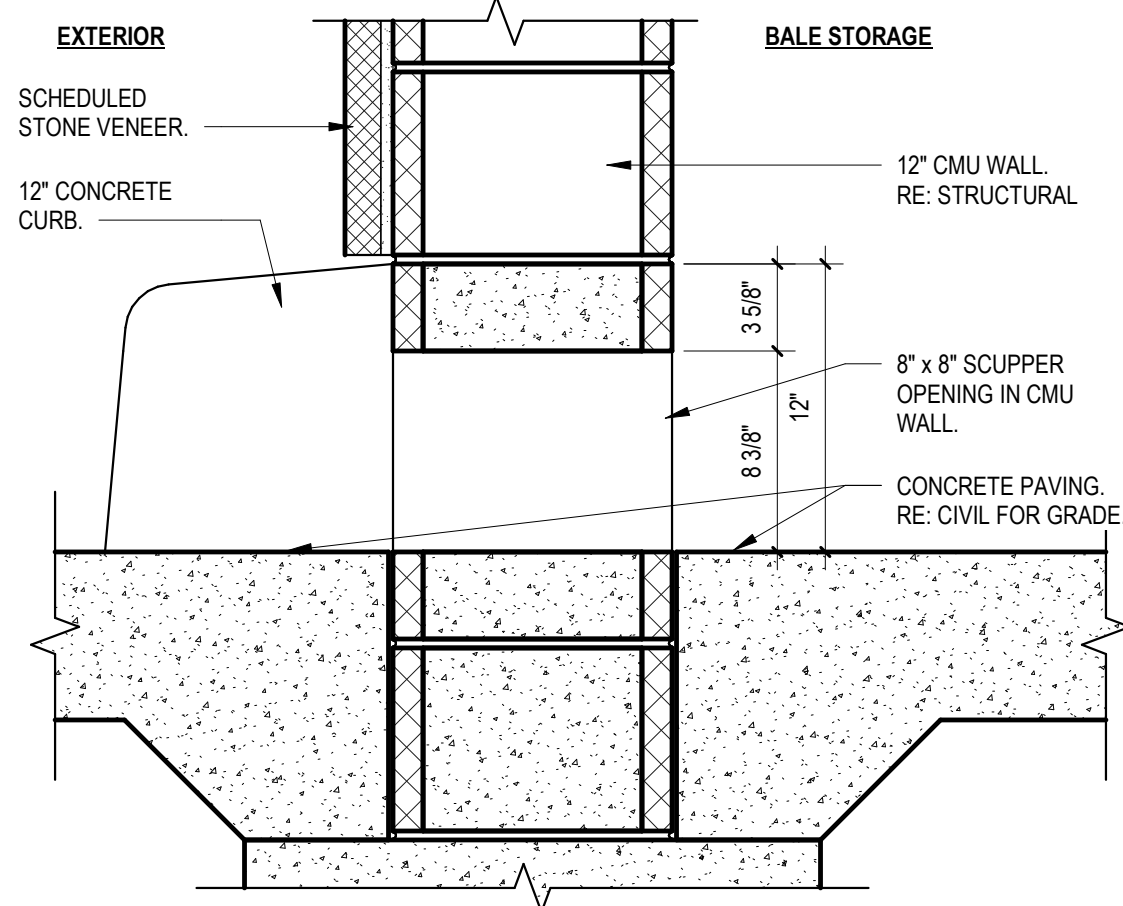
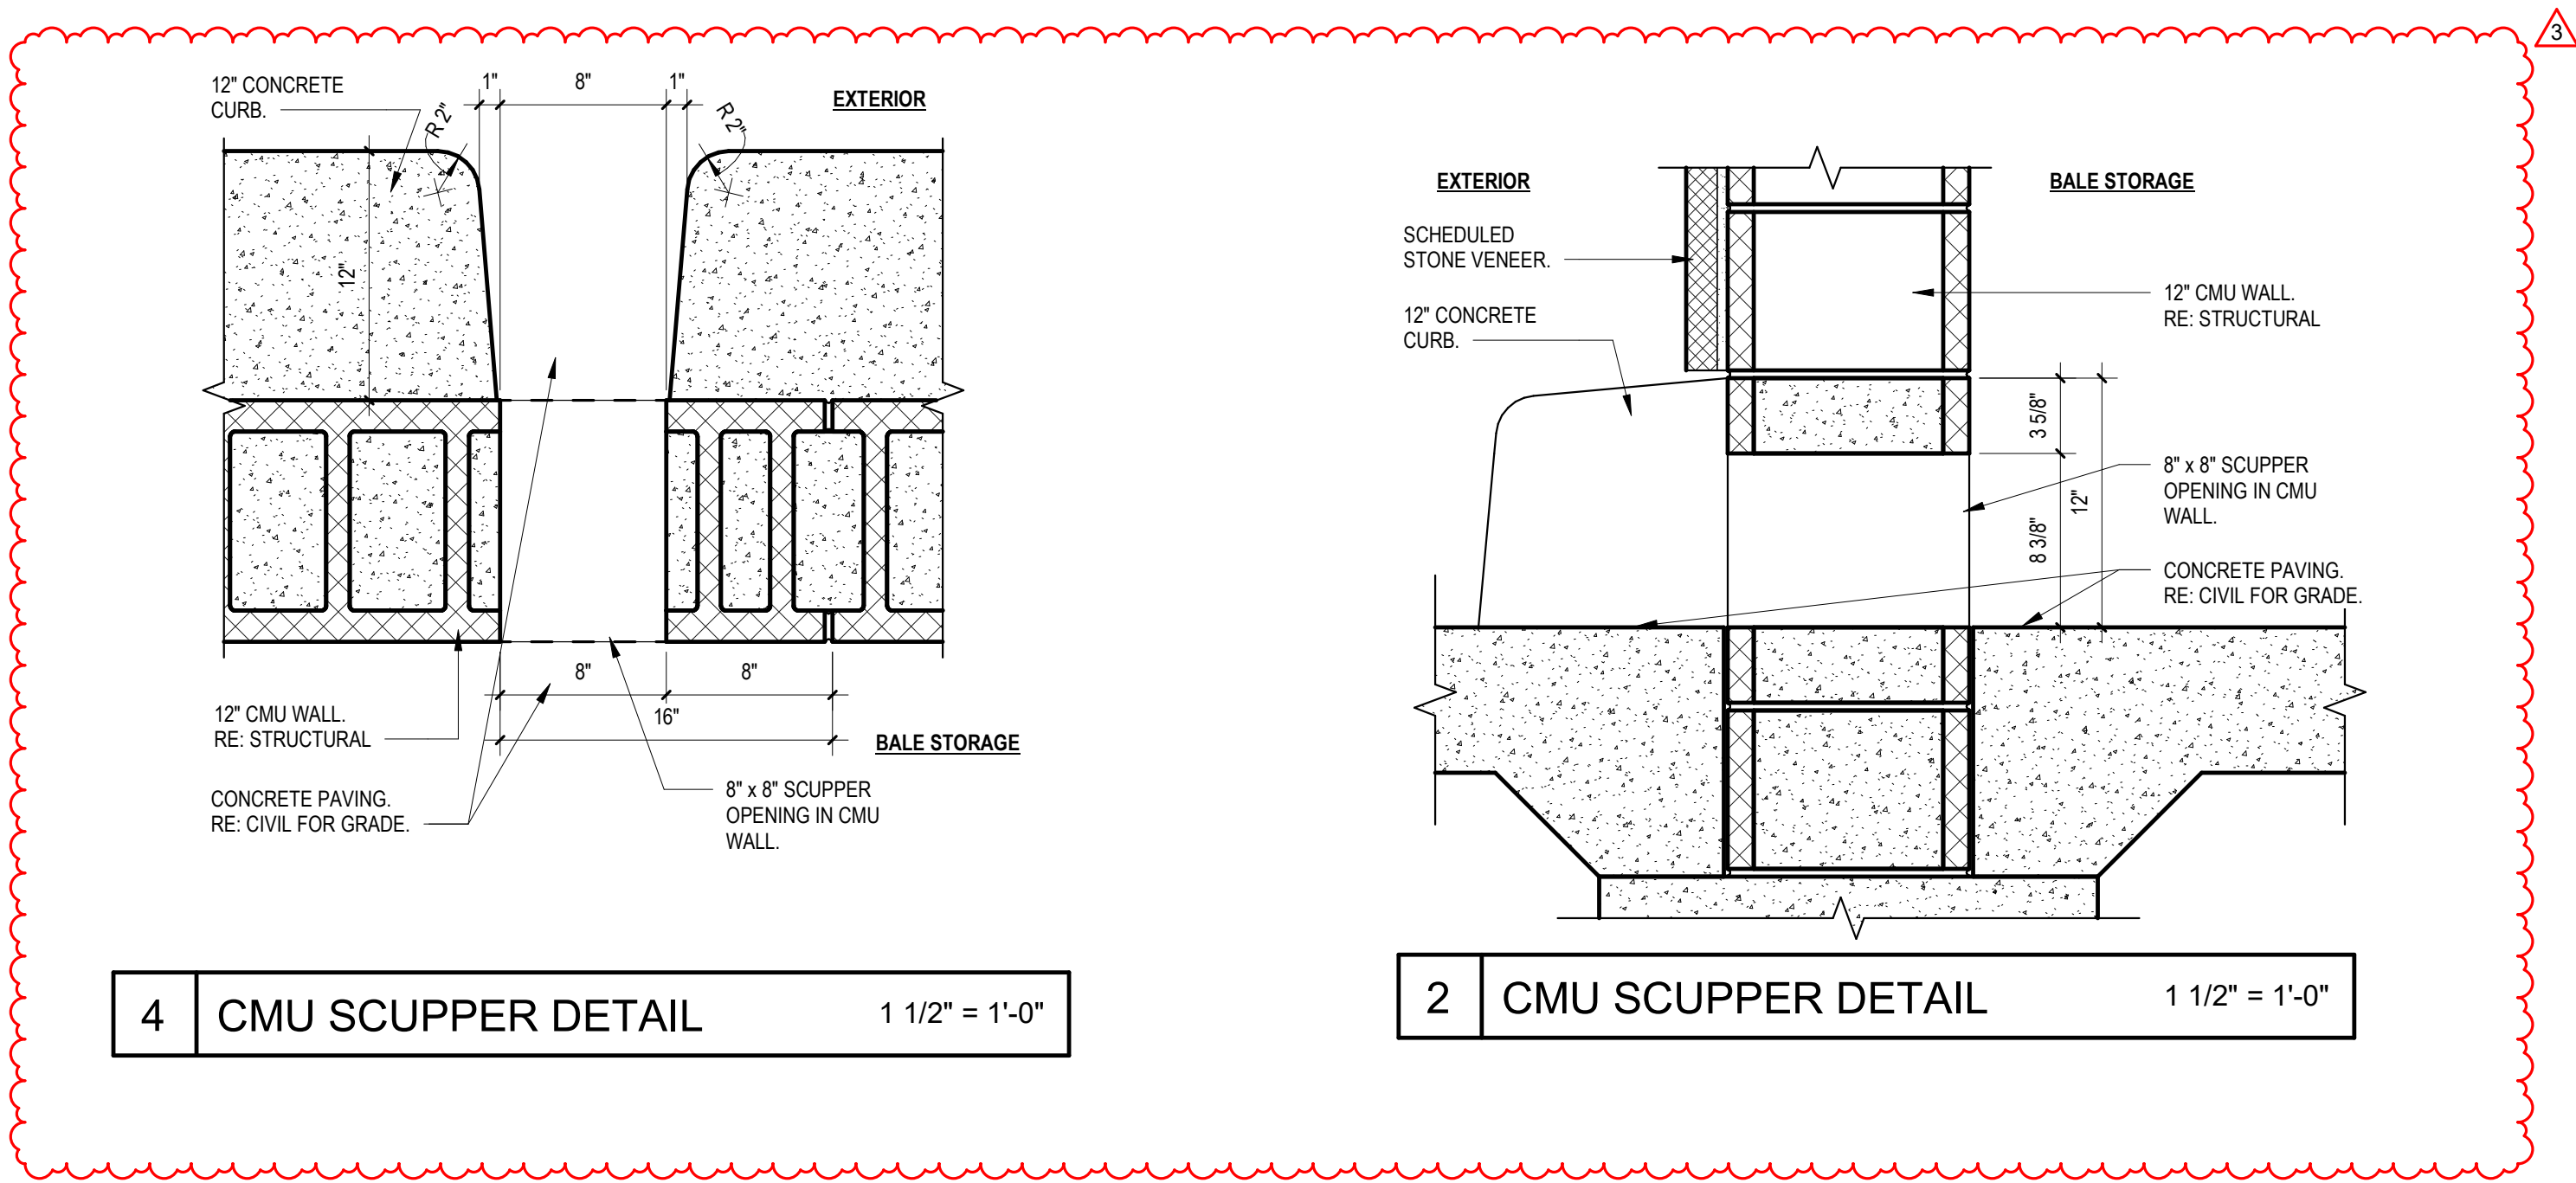


Autodesk Docs://74-Buc-ee's Benton-AR (L) 2023/01_BENTON AR_SITE_(L).rvt

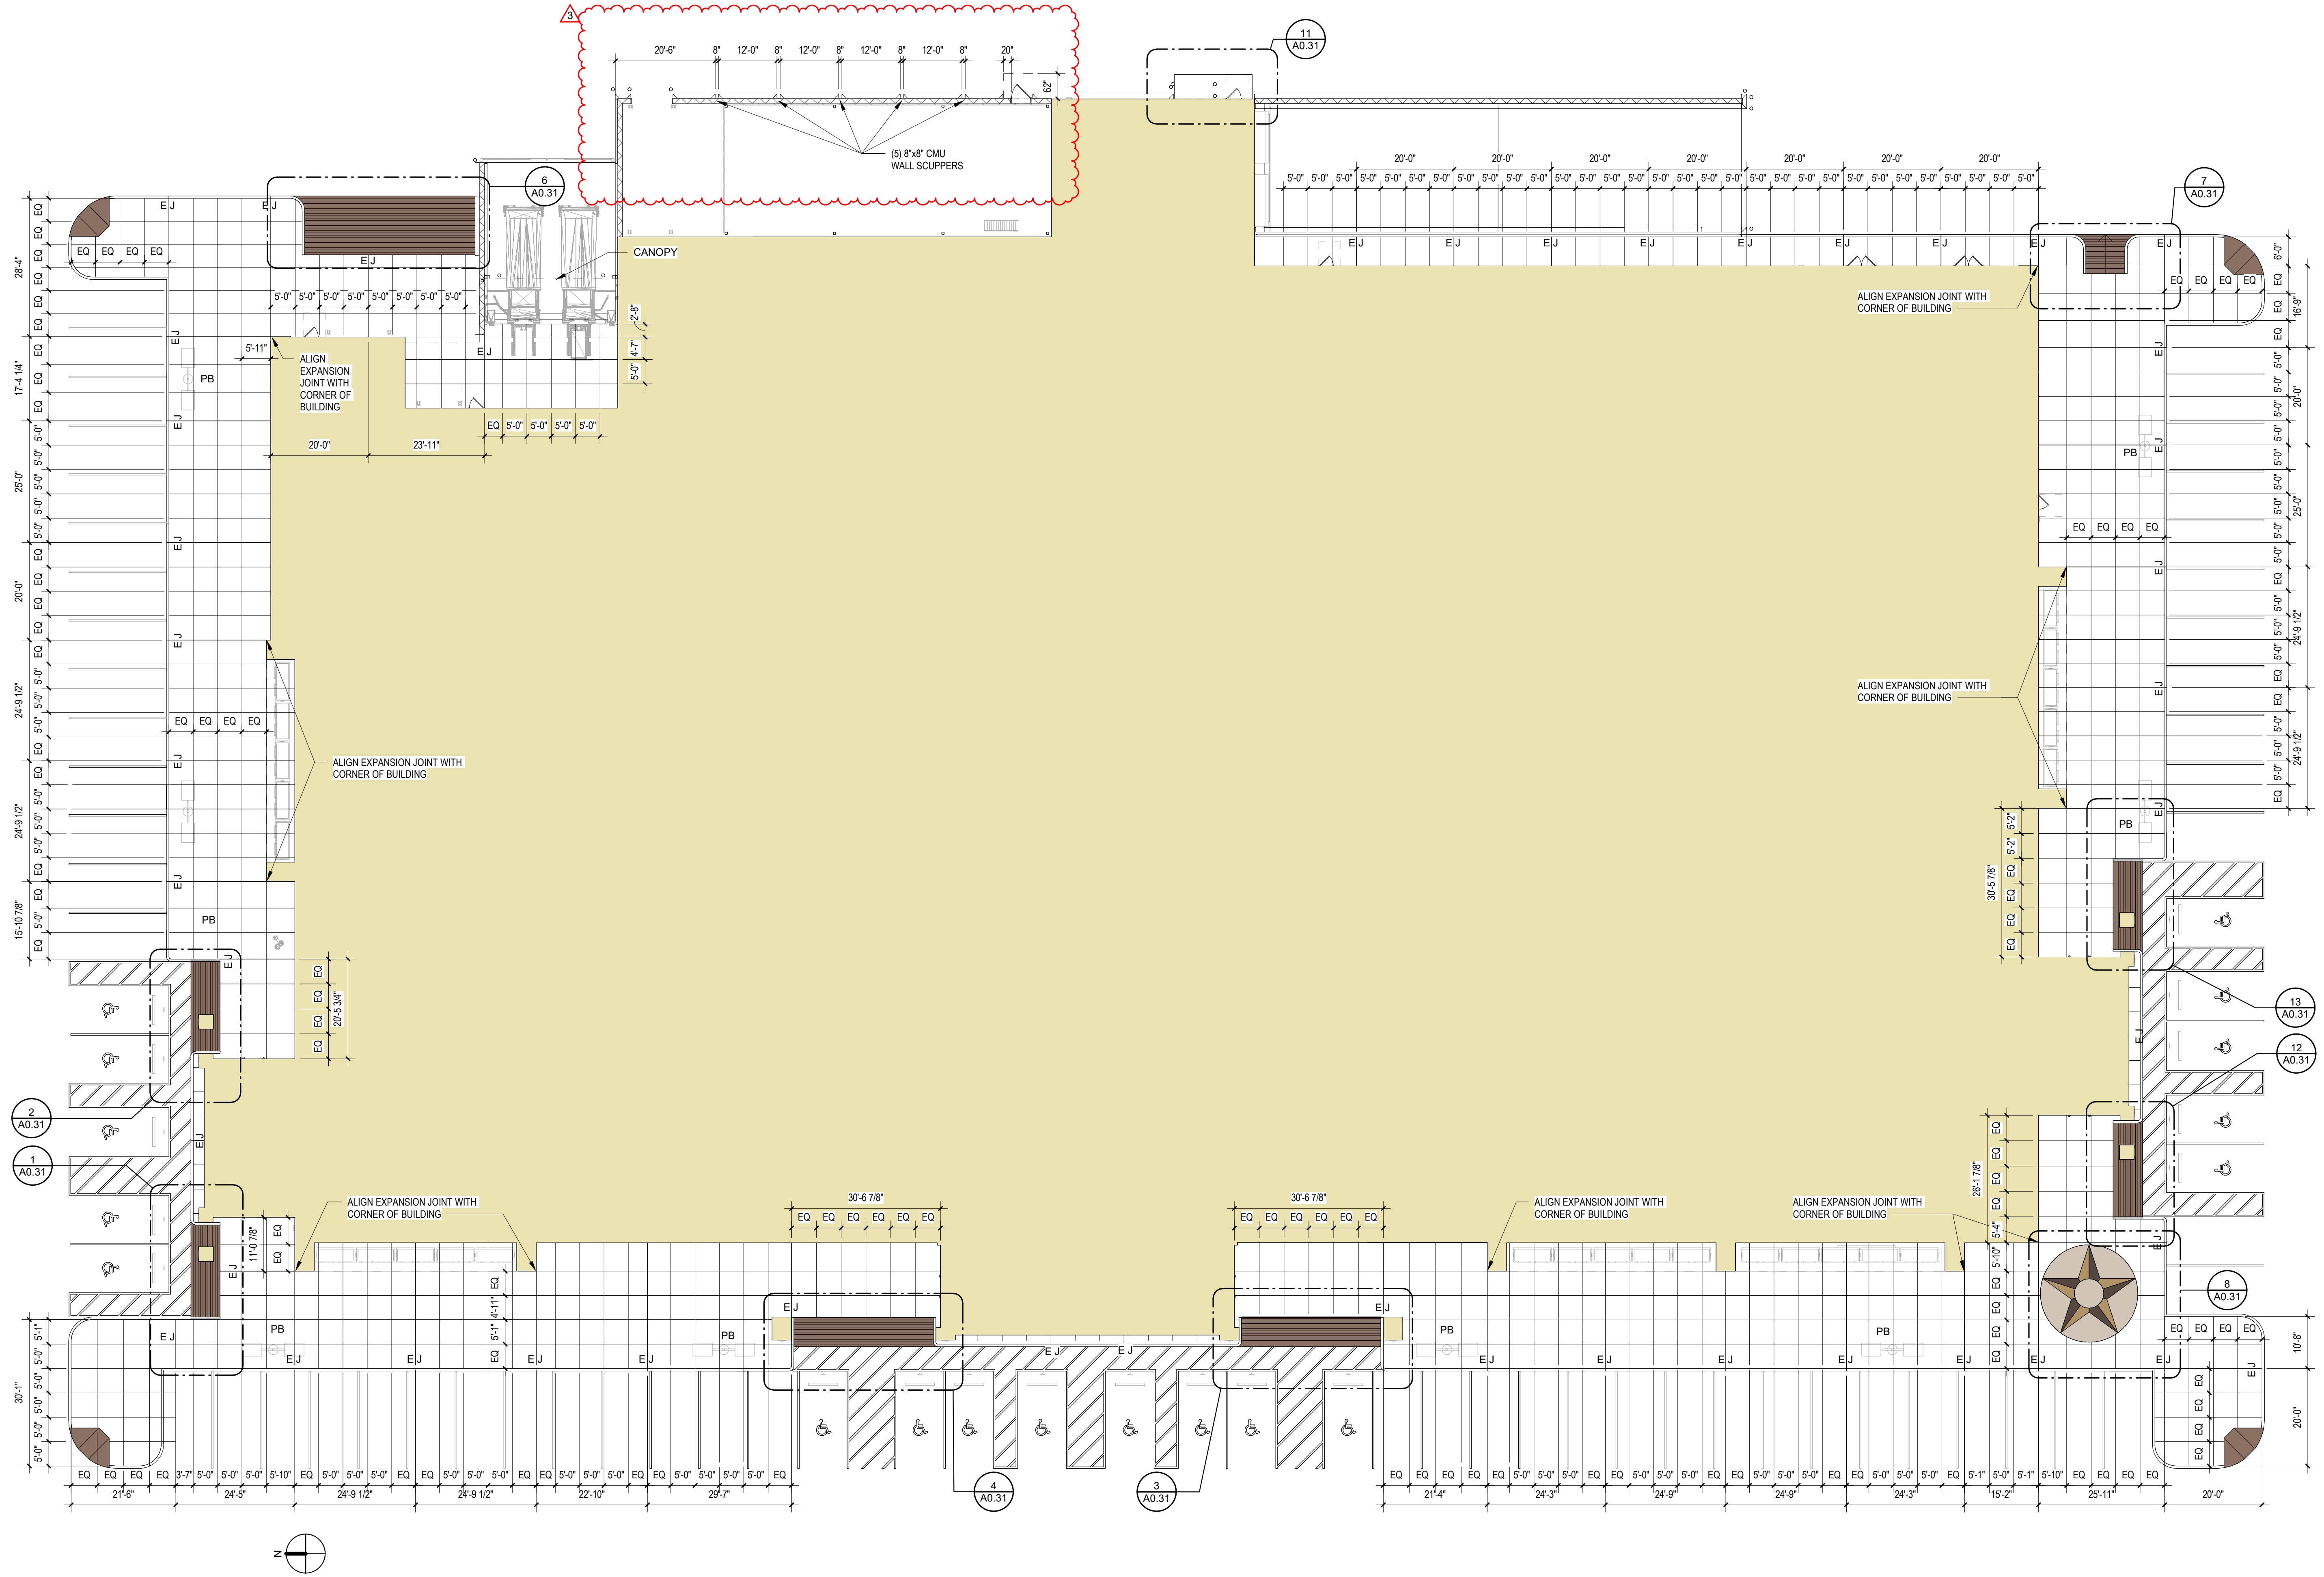

- GENERAL NOTE**
- REFER TO CIVIL DWGS. FOR DIMENSION CONTROL PLANS FOR LOCATION OF CURBS, PARKING LAYOUTS, DRIVES, ETC.
 - SLOPE ALL CONCRETE PADS & WALKS AT EXITS TO DRAIN AWAY FROM BUILDING.
 - REFERENCE CIVIL FOR PARKING STRIPING NOTES AND DETAILS.
 - SIDEWALK SLOPE IN DIRECTION OF TRAVEL SHALL NOT EXCEED 1:20. FOR ALL ACCESSIBLE ROUTES, THE RUNNING SLOPE OF WALKING SURFACES SHALL NOT BE STEEPER THAN 1:20. THE CROSS-SLOPE OF WALKING SURFACES SHALL NOT BE STEEPER THAN 1:48" (2010 ADA).
 - *RAMP RUNS SHALL HAVE A RUNNING SLOPE NOT STEEPER THAN 1:12" (2010 ADA) RAMP TO RECEIVE 1/4" x 1/4" TO 1/2" x 1/2" COARSE SAND AS SHOWN. USING 8" x 10 1/2" WHEELCHAIR GROOVES (CROSS BY KRAFT TO 2010 ADA).
 - REFERENCE CIVIL FOR TRAFFIC SIGNS AND SITE TRAFFIC SIGNS.
 - COLOR INTEGRATED CONCRETE COLOR TO BE SIKKA UNI-MIX U-27 "MOCHA BROWN" AT ALL RAMP LOCATIONS INDICATED ON PLAN.
 - FOR ALL AREAS RECEIVING CONC. SIDEWALK, BRING COMPACTED STRUCTURAL FILL TO FIN. SUBGRADE, AND LEVEL WITH A MAX. 1" BANK OF SAND.

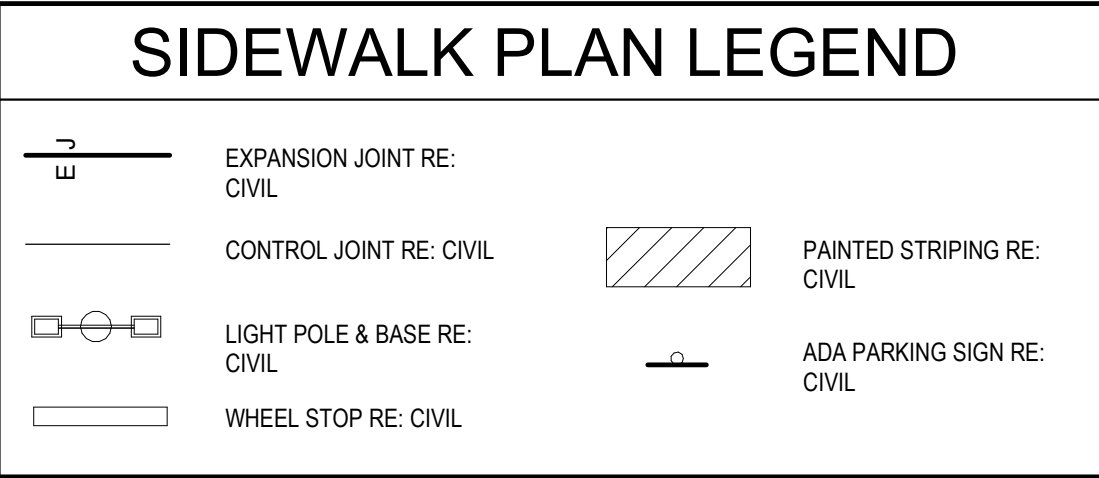

BUC-EE'S

A DEVELOPMENT OF

Buc-ee's Benton, LLC
Saline County, Arkansas

TEL: (979) 230-2920

**BUC-EE'S TRAVEL CENTER
BENTON, ARKANSAS**

74K - L - 2025 -Q1
INTERSTATE 30 & STATE HIGHWAY 229
BENTON, ARKANSAS 72019

**LAWRENCE S.
LEVINSON, A.I.A.**

7800 Washington Ave., Suite 600 Houston, TX 77007
main: 713.600.3600 www.laarc.com

ISSUE/REVISION LOG:

No.	DESCRIPTION	DATE
3	OWNER CHANGES	04/23/2025



04/23/2025

ISSUED FOR REVIEW: 04/26/2024
ISSUED FOR BID: 05/14/2024
ISSUED FOR PERMIT: 05/14/2024

Copyright 2024 Lawrence S. Levinson, A.I.A. Warning: This document is protected by U.S. Copyright Law Under Section 102 of the U.S. Copyright and the Architectural Works Copyright Protection Act of 1990. Unauthorized reproduction and distribution of this document or any portion of it, other than for use of the particular project, is prohibited and may result in severe civil and criminal penalties, and will be prosecuted to maximum extent possible under the law.

A0.30

SIDEWALK OVERALL

LAARC PROJECT NUMBER: 2024-107.000

BENTON, ARKANSAS