



Buc-ee's Benton, LLC  
Saline County, Arkansas

**BUC-EE'S TRAVEL CENTER**  
**BENTON, ARKANSAS**  
**74K - L - 2025 -Q1**  
**INTERSTATE 30 & STATE HIGHWAY 229**  
**BENTON, ARKANSAS 72019**

LAWRENCE S.  
LEVINSON, A.I.A.

Houston, TX 77001  
www.laarc.co

| ISSUE/REVISION LOG: |               |            |
|---------------------|---------------|------------|
| No.                 | DESCRIPTION   | DATE       |
| 3                   | OWNER CHANGES | 04/23/2025 |




|                    |           |
|--------------------|-----------|
| ISSUED FOR REVIEW: | 04/26/202 |
| ISSUED FOR BID:    | 05/14/202 |
| ISSUED FOR PERMIT: | 05/14/202 |

Copyright 2024 Lawrence S. Levinson, AIA. Warning: This document is protected by U.S. Copyright Law Under Section 102 of the U.S. Copyright and the Architectural Works Copyright Protection Act of 1990. Unauthorized reproduction and distribution of this document or any portion of it, other than for use of this particular project, is prohibited and may result in severe civil and criminal penalties, and will be prosecuted to maximum extent possible under the law.

# A0.54

LAARC PROJECT NUMBER: 2024-107.00



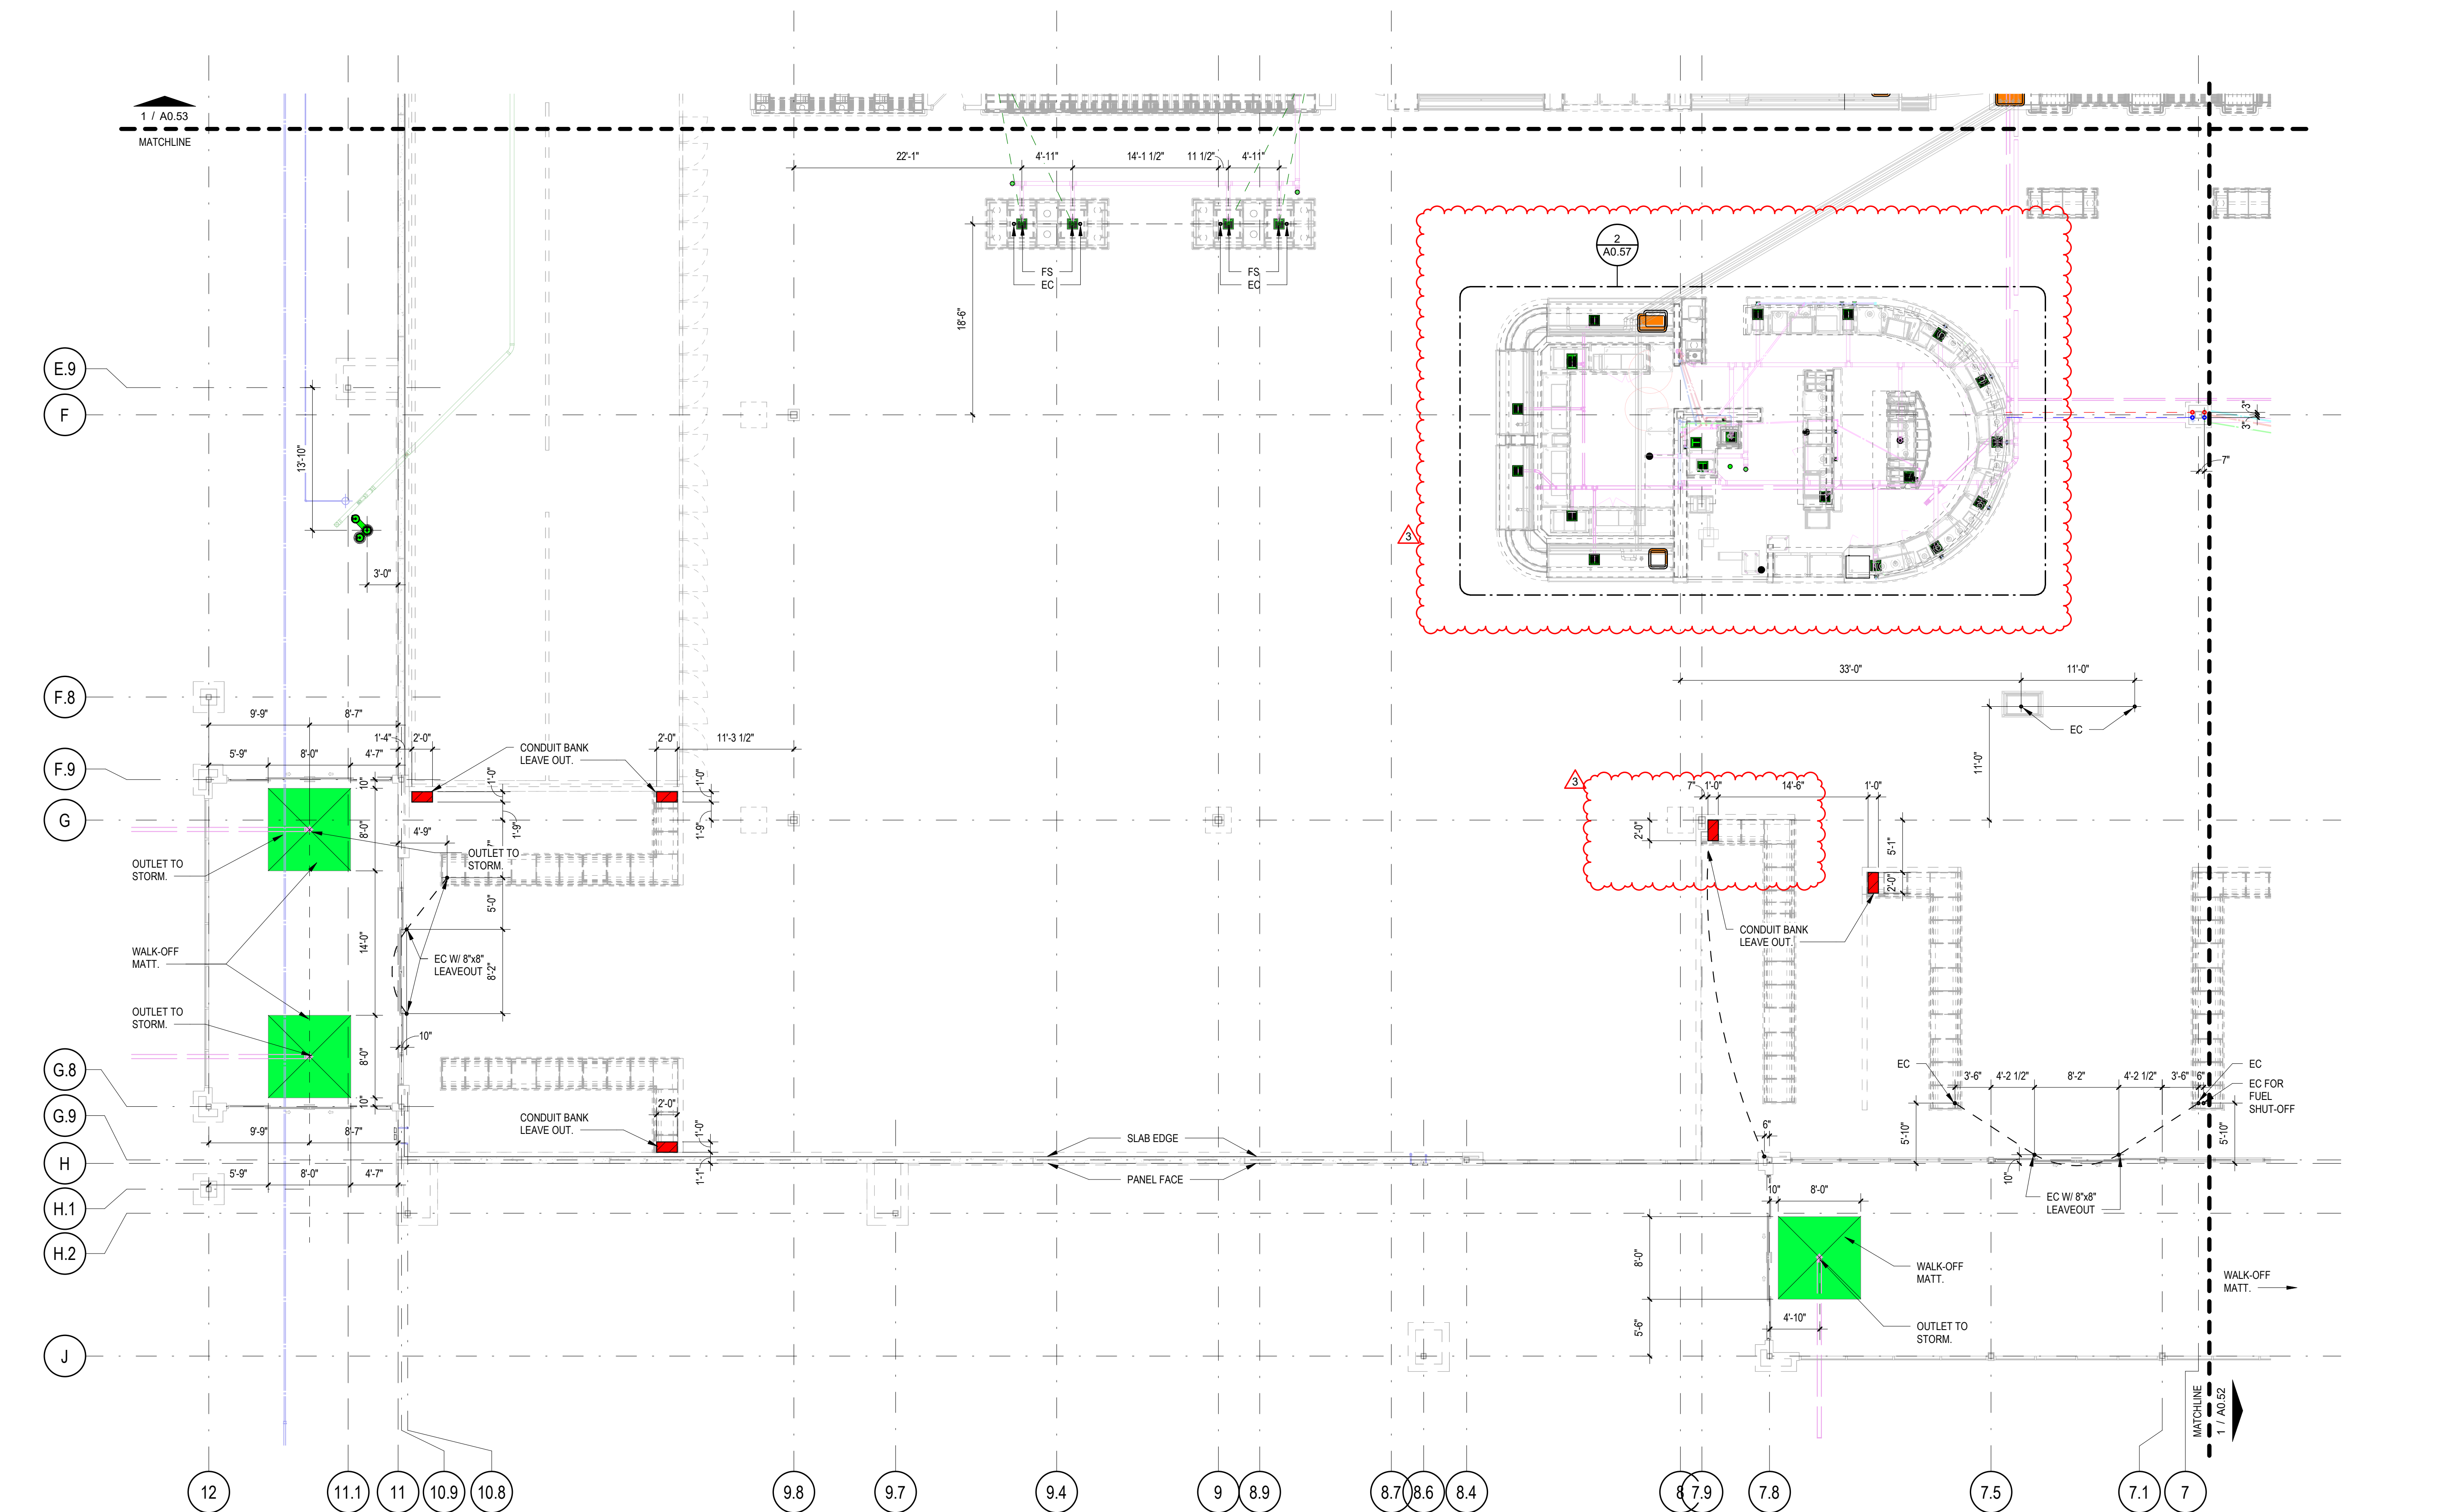




BENTON, ARKANSAS



1 | STUB UP PLAN - AREA D

$$1/8" = 1'-0"$$

## STUB OUT LEGEND

|                                 |   |
|---------------------------------|---|
| COLD WATER PLUMBING LINE        |  |
| HOT WATER PLUMBING LINE         |  |
| SANITARY PLUMBING LINE          |  |
| STORM PLUMBING LINE             |  |
| GREASE WASTE PLUMBING LINE      |  |
| REFRIGERATION SLEEVE            |  |
| ELECTRICAL CONDUIT<br>LEAVE OUT |  |

## GENERAL STUB OUT NOTES

- THE SUB OUT DIMENSION PLANS ARE TO HELP THE PLUMBING, ELECTRICAL, FUEL AND ALL OTHER TRADES CONTRACTORS LOCATE SLAB PENETRATIONS (SUB OUTS). SHOULD THERE BE ANY DISCREPANCIES BETWEEN THE PLUMBING, ELECTRICAL, FUEL DRAWINGS AND ALL OTHER DRAWINGS, NOTIFY ARCHITECT FOR CLARIFICATION PRIOR TO COMMENCEMENT OF WORK.
- CONTRACTOR TO COORDINATE ALL SLAB PENETRATIONS AND THEIR LOCATIONS WITH THEIR RESPECTIVE PLUMBING, ELECTRICAL, FUEL AND ALL OTHER DRAWINGS.
- RESPONSIBILITY FOR SLAB PENETRATION LOCATIONS AND VERIFICATION OF FIELD MEASUREMENTS, BELONGS SOLELY TO THE GENERAL CONTRACTOR AND SUB CONTRACTORS. REFER TO SPECIFICATIONS FOR EXACT LOCATION OF ALL PLUMBING, ELECTRICAL, FUEL, PANEL, CCTV, AND MISCELLANEOUS SLAB PENETRATIONS.

## STUB OUT ABBREVIATIONS

|     |                    |
|-----|--------------------|
| CW  | COLD WATER         |
| EL  | ELECTRICAL CONTROL |
| ECO | EXTERIOR CLEAN     |
| FCO | FLOOR CLEAN OUT    |
| FD  | FLOOR DRAIN        |
| FS  | FLOOR SINK         |
| GL  | GREASE LINE        |
| HW  | HOT WATER          |
| IV  | ISLAND VENT        |
| MS  | MOP SINK           |
| SAN | SANITARY SEWER     |
| SD  | STORM DRAIN        |
| TD  | TRENCH DRAIN       |
| US  | UTILITY SINK       |
| V   | SANITARY VENT      |
| WC  | WATER CLOSET       |
| WCO | WALL CLEAN OUT     |

## KEY PLAN

