


$(\Gamma)$ ARCH TON BEN 2023/01 R (L)

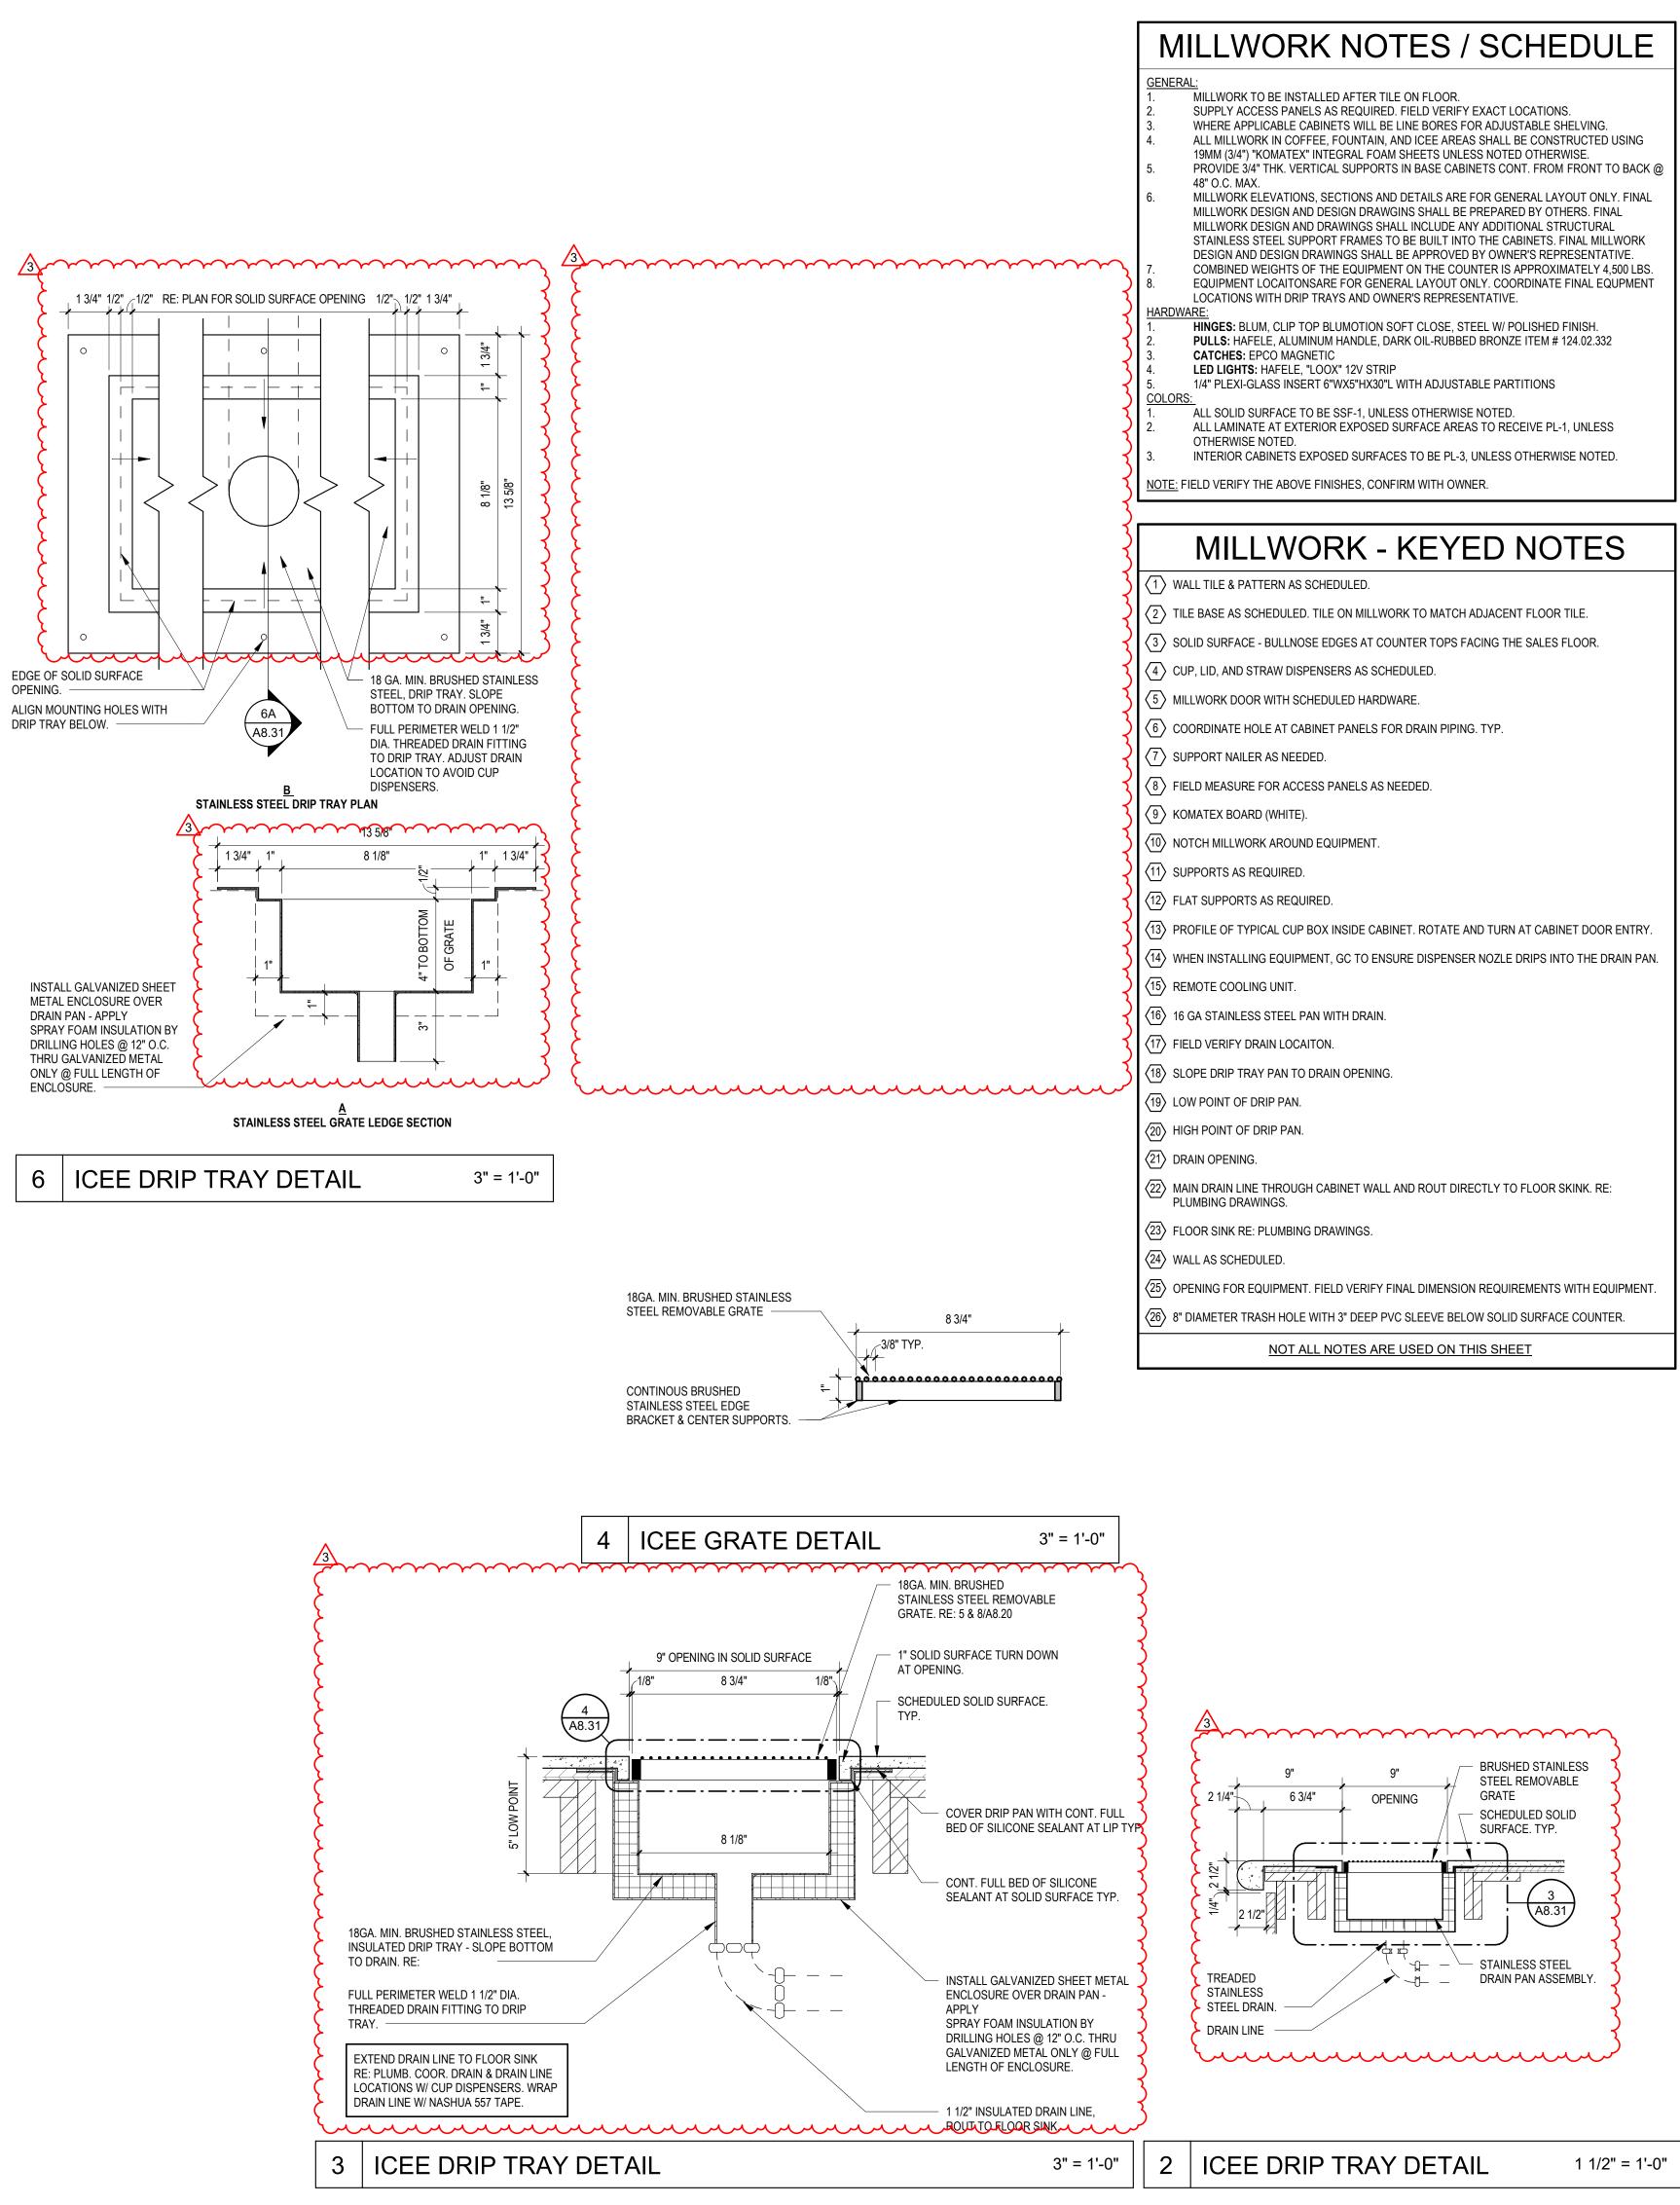

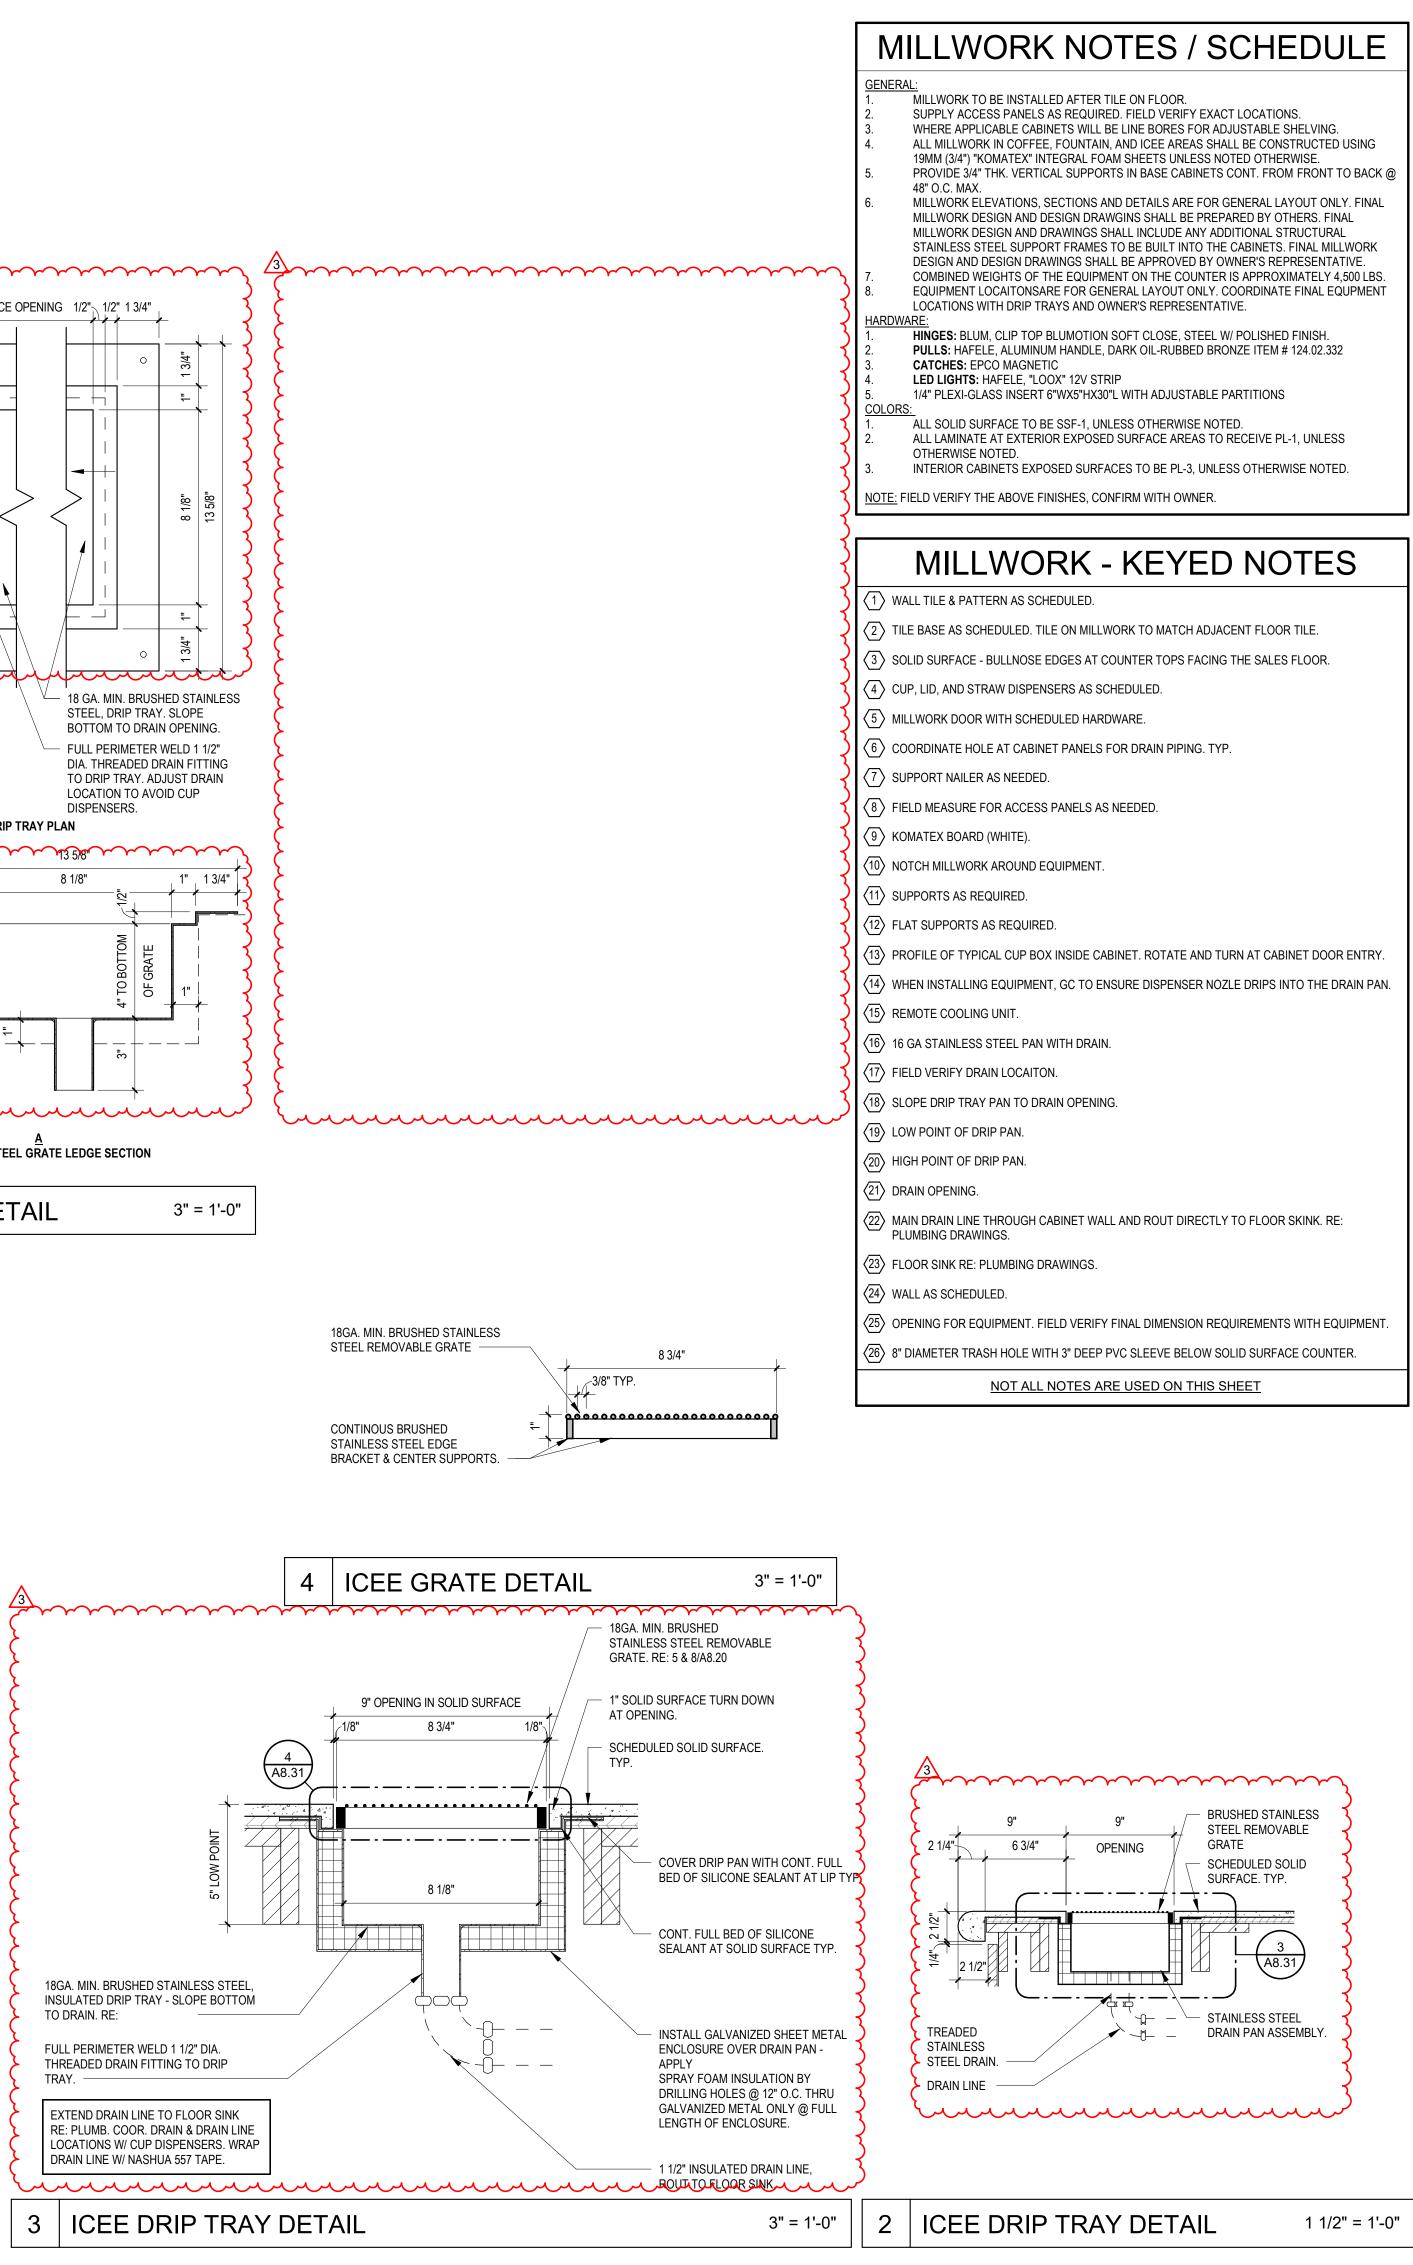

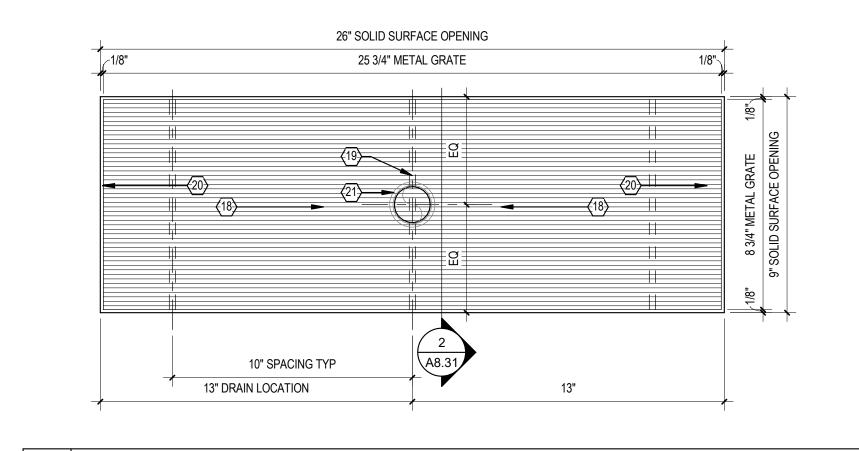

1 ICEE DRIP TRAY DETAIL

3" = 1'-0"



Buc-ee's Benton, LLC Saline County, Arkansas TEL: (979) 230-2920

