



BUC-EE'S

A DEVELOPMENT OF

Buc-ee's Benton, LLC
Saline County, Arkansas

TEL: (979) 230-2920

BUC-EE'S TRAVEL CENTER
BENTON, ARKANSAS
74K - L - 2025 -Q1
INTERSTATE 30 & STATE HIGHWAY 229
BENTON, ARKANSAS 72019

**LAWRENCE S.
LEVINSON, A.I.A.**

7800 Washington Ave., Suite 600 Houston, TX 77007
main: 713.600.3600 www.laarc.com

ISSUE/REVISION LOG:

No.	DESCRIPTION	DATE
3	OWNER CHANGES	04/23/2025



04/23/2025

ISSUED FOR REVIEW:	04/26/2024
ISSUED FOR BID:	05/14/2024
ISSUED FOR PERMIT:	05/14/2024


Copyright 2024 Lawrence S. Levinson, A.I.A. Warning: This document is protected by U.S. Copyright Law Under Section 102 of the U.S. Copyright and the Architectural Works Copyright Protection Act of 1990. Unauthorized reproduction and distribution of this document or any portion of it, other than for use of the particular project, is prohibited and may result in severe civil and criminal penalties, and will be prosecuted to maximum extent possible under the law.

A9.01

EQUIPMENT PLAN AREA A

LAARC PROJECT NUMBER: 2024-107.000

BENTON, ARKANSAS

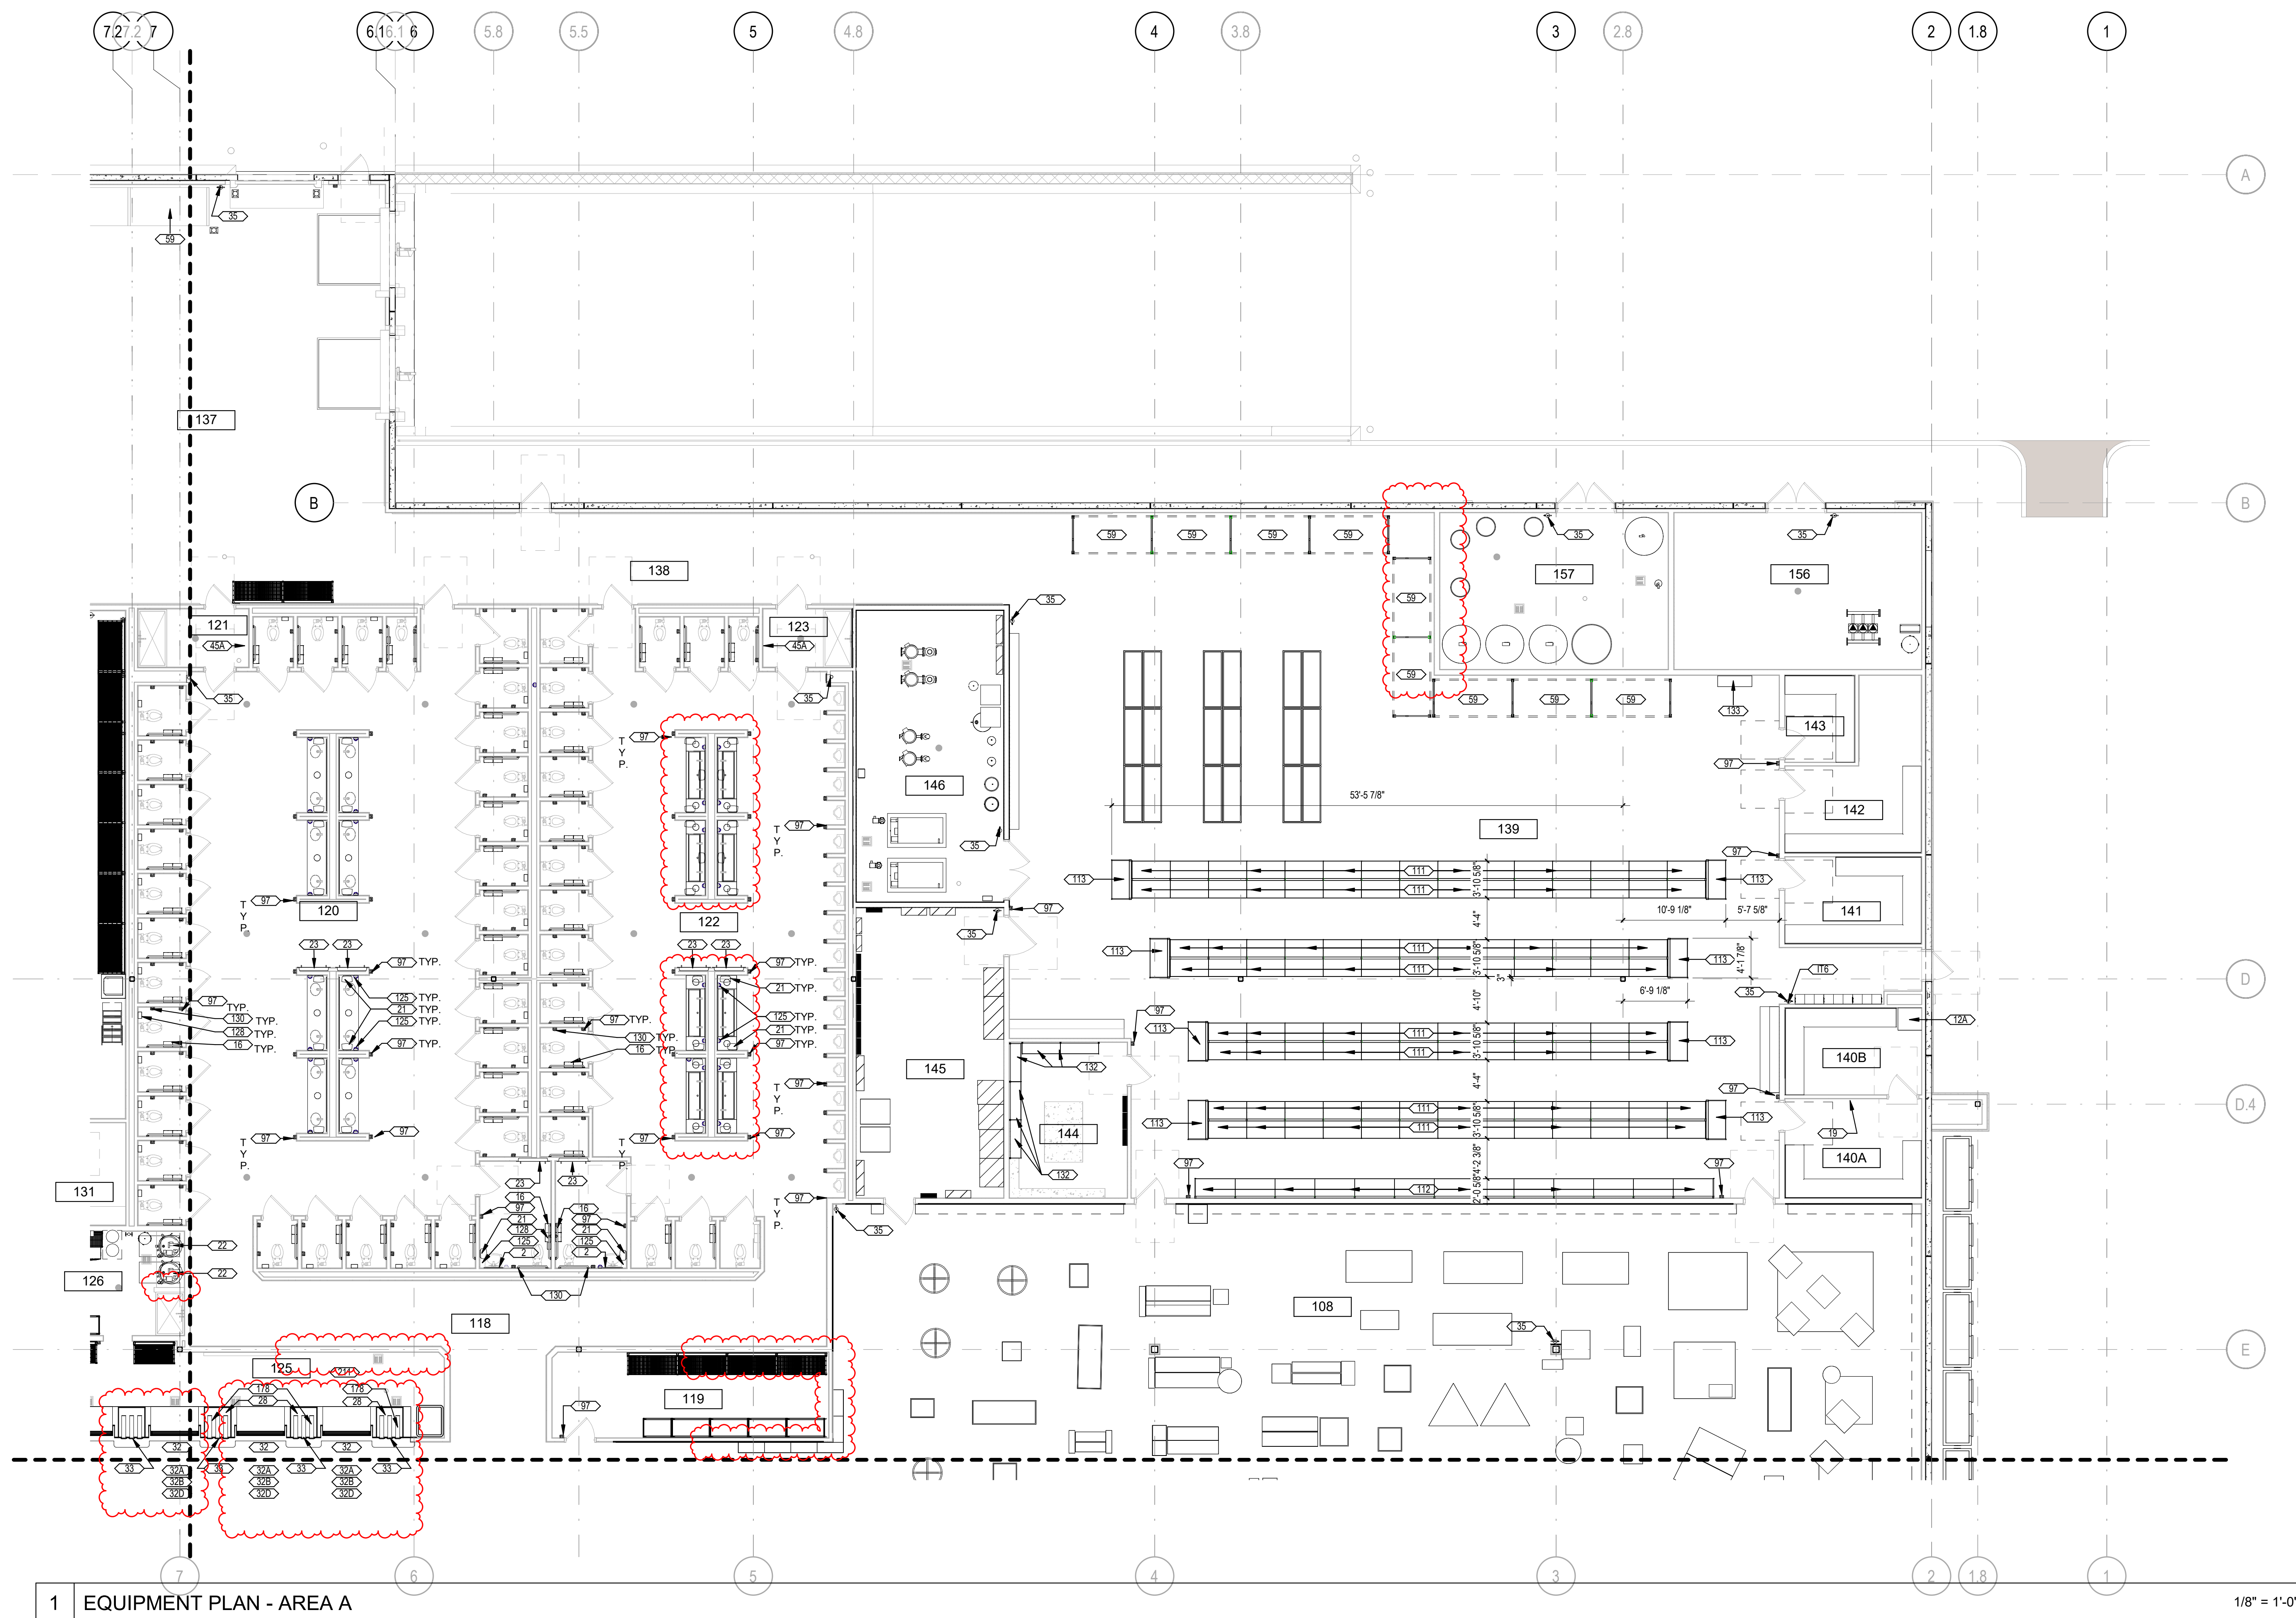

1 EQUIPMENT PLAN - AREA A

ROOM NAME INDEX

NUMBER	ROOM NAME	NUMBER	ROOM NAME	NUMBER	ROOM NAME
100	VESTIBULE 1	125	FOUNTAIN STORAGE ROOM	143	D.M. OFFICE
101	VESTIBULE 2	126	KITCHEN MOP ROOM	144	IT ROOM
102	VESTIBULE 3	127	VENDING COUNTER	145	ELECTRICAL ROOM
103	CASHIERS 1	128	WARE WASH	146	BOILER ROOM
104	CASHIERS 2	130A	BAKERY	147	FUEL ALLEY
105	CASHIERS 3	130B	TRU PREP	148	ICE ROOM
106	GIFT SALES 1	130C	FREEZER VESTIBULE	149	TOOL ROOM
107	GIFT SALES RUNWAY	130D	HOT PREP	151	CIGARETTE STORAGE
108	GIFT SALES 2	130E	FRY STATION	152	ELECTRICAL ALCOVE
109	SALES	130F	KITCHEN STORAGE B	153	BALE STORAGE
110	TEXAS ROUND UP	130G	KITCHEN STORAGE A	154	CHILLER YARD ENCLOSURE
111	FUDGE & NUTS	130H	PRODUCE PREP.	156	PUMP ROOM
112	CONVENIENCE STORE SALES	130I	COOLER VESTIBULE	157	FILTER ROOM
113	SPECIALTY FOODS SALES	130K	KITCHEN STORAGE C	158	COMPACTOR ENCLOSURE
114	COFFEE AREA	131	DELI MANAGER	159	GENERATOR ENCLOSURE
115A	COFFEE SUPPLY ROOM	133	KITCHEN RECEIVING	161	EQUIPMENT MEZZANINE
115B	ICEE STORAGE ROOM	134	WALK-IN COOLER		
116	BEVERAGE COOLER	135	WALK-IN FREEZER		
117	CONVENIENCE WAREHOUSE	136	KITCHEN HALLWAY		
118	RESTROOM HALLWAY	137	TRUCK DOCK RECEIVING		
119	FUDGE & NUT STORAGE	138	CONVENIENCE WAREHOUSE HALLWAY		
120	WOMEN'S RESTROOM	139	MERCHANDISE STORAGE		
121	WOMEN'S MOP ROOM	140A	STORE MANAGER		
122	MEN'S RESTROOM	140B	ADMIN. CLERK		
123	MEN'S MOP ROOM	141	ONBOARDING OFFICE		
124	FOUNTAIN	142	MERCHANDISE MANAGER		

EQUIPMENT PLAN LEGEND

EQUIPMENT CALL OUT
RE: A9.10 AND A9.11 FOR EQUIPMENT SCHEDULES

KEY PLAN

