


Autodesk Docs://74-Buc-ee's Benton-AR (L) 2023/01_BENTON AR_ARCH_(L)_rvt

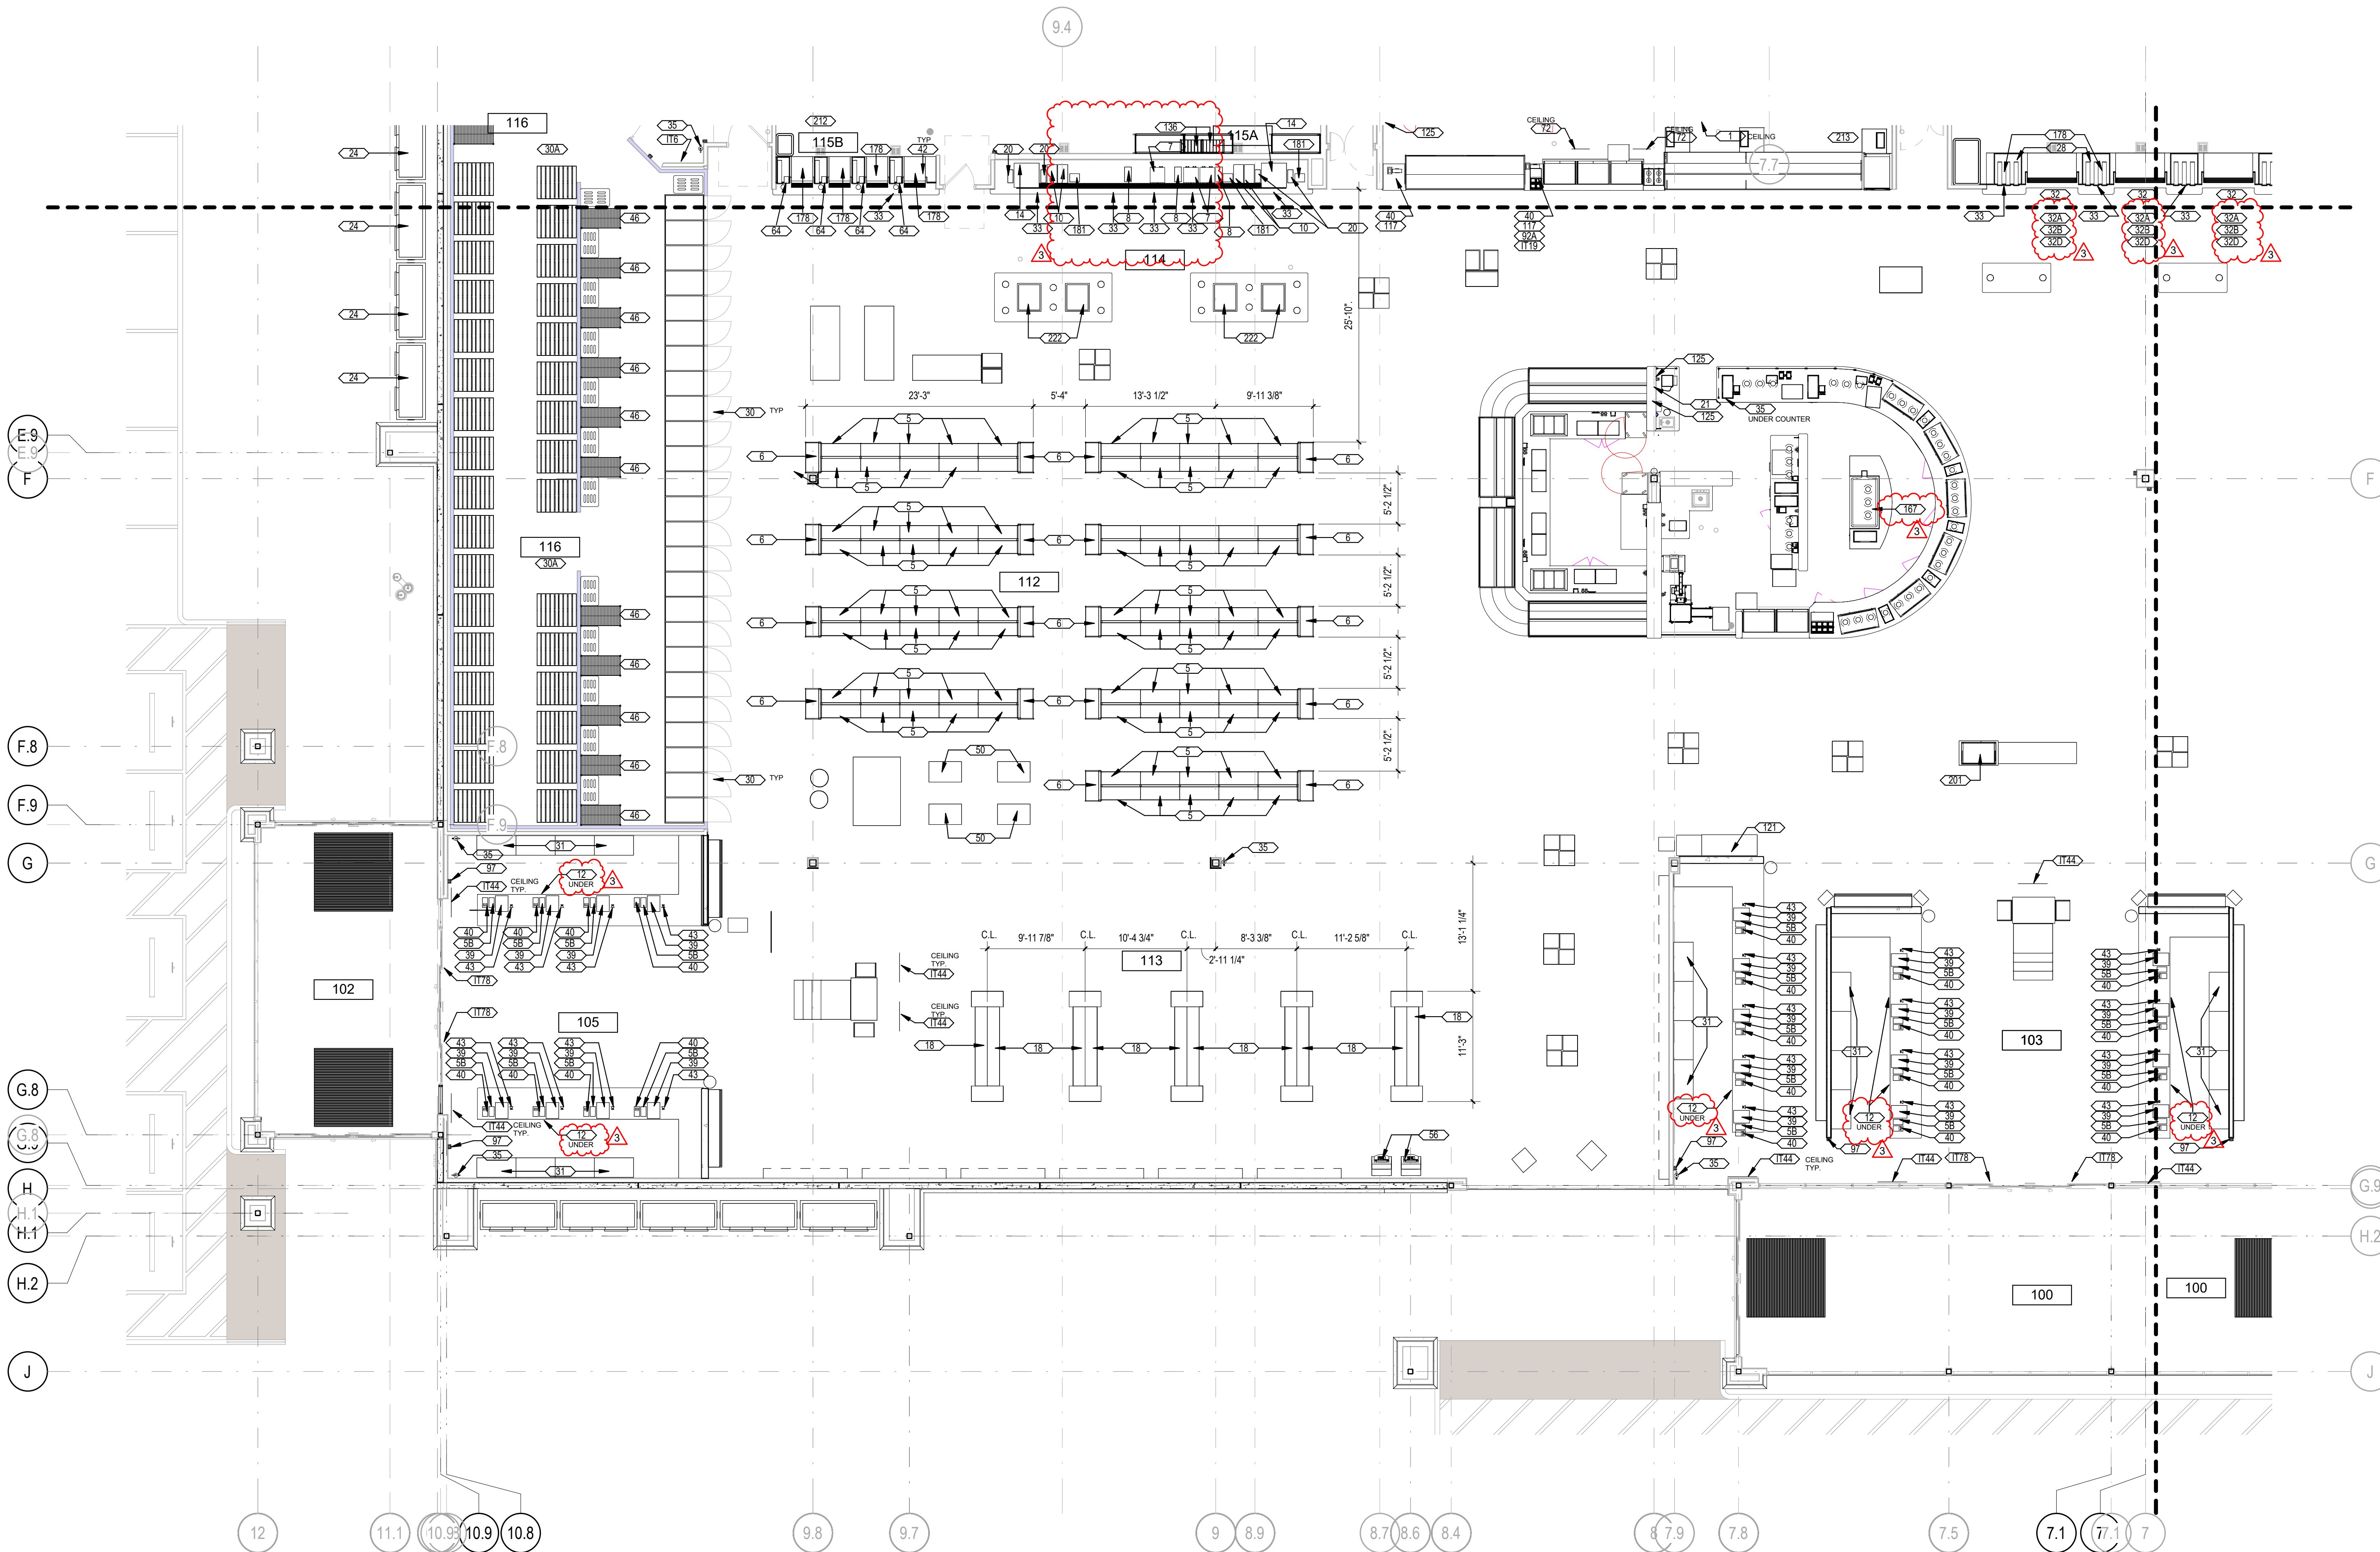

1 EQUIPMENT PLAN - AREA D


1/8" = 1'-0"

ROOM NAME INDEX	
NUMBER	ROOM NAME
100	VESTIBULE 1
101	VESTIBULE 2
102	VESTIBULE 3
103	CASHIERS 1
104	CASHIERS 2
105	CASHIERS 3
106	GIFT SALES 1
107	GIFT SALES RUNWAY
108	GIFT SALES 2
109	SALES
110	TEXAS ROUND UP
111	FUDGE & NUTS
112	CONVENIENCE STORE SALES
113	SPECIALTY FOODS SALES
114	COFFEE AREA
115A	COFFEE SUPPLY ROOM
115B	ICEE STORAGE ROOM
116	BEVERAGE COOLER
117	CONVENIENCE WAREHOUSE
118	RESTROOM HALLWAY
119	FUDGE & NUT STORAGE
120	WOMEN'S RESTROOM
121	WOMEN'S MOP ROOM
122	MEN'S RESTROOM
123	MEN'S MOP ROOM
124	FOUNTAIN
125	FOUNTAIN STORAGE ROOM
126	KITCHEN MOP ROOM
127	VENDING COUNTER
128	WARE WASH
130A	BAKERY
130B	TRU PREP
130C	FREEZER VESTIBULE
130D	HOT PREP
130E	FRY STATION
130F	KITCHEN STORAGE B
130G	KITCHEN STORAGE A
130H	PRODUCE PREP
130I	COOLER VESTIBULE
130K	KITCHEN STORAGE C
131	DELI MANAGER
133	KITCHEN RECEIVING
134	WALK-IN COOLER
135	WALK-IN FREEZER
136	KITCHEN HALLWAY
137	TRUCK DOCK RECEIVING
138	CONVENIENCE WAREHOUSE HALLWAY
139	MERCHANDISE STORAGE
140A	STORE MANAGER
140B	ADMIN. CLERK
141	ONBOARDING OFFICE
142	MERCHANDISE MANAGER
143	D.M. OFFICE
144	IT ROOM
145	ELECTRICAL ROOM
146	BOILER ROOM
147	FUEL ALLEY
148	ICE ROOM
149	TOOL ROOM
151	CIGARETTE STORAGE
152	ELECTRICAL ALCOVE
153	BALE STORAGE
154	CHILLER YARD ENCLOSURE
156	PUMP ROOM
157	FILTER ROOM
158	COMPACTOR ENCLOSURE
159	GENERATOR ENCLOSURE
161	EQUIPMENT MEZZANINE

EQUIPMENT PLAN LEGEND

 EQUIPMENT CALL OUT
RE: A9.10 AND A9.11 FOR EQUIPMENT SCHEDULES

KEY PLAN

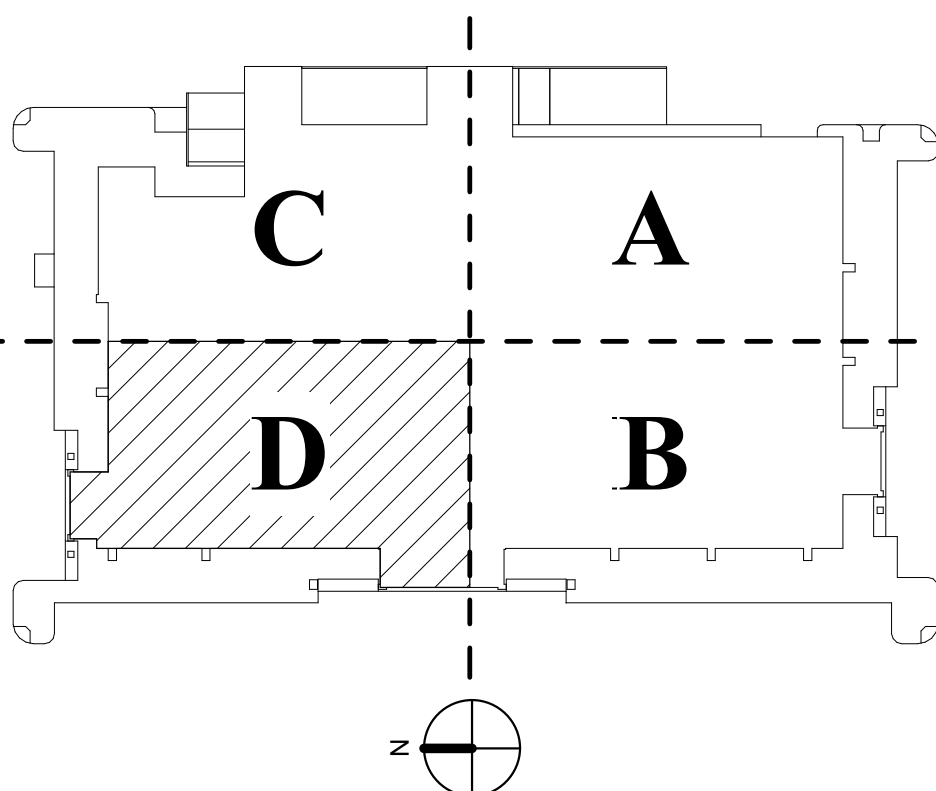

BUC-EE'S

A DEVELOPMENT OF

Buc-ee's Benton, LLC
Saline County, Arkansas

TEL: (979) 230-2920

BUC-EE'S TRAVEL CENTER BENTON, ARKANSAS 74K - L - 2025 -Q1 INTERSTATE 30 & STATE HIGHWAY 229 BENTON, ARKANSAS 72019

**LAWRENCE S.
LEVINSON, A.I.A.**

7800 Washington Ave., Suite 600 Houston, TX 77007
main: 713.650.3600 www.laarc.com

ISSUE/REVISION LOG:

No.	DESCRIPTION	DATE
3	OWNER CHANGES	04/23/2025



04/23/2025

ISSUED FOR REVIEW:	04/26/2024
ISSUED FOR BID:	05/14/2024
ISSUED FOR PERMIT:	05/14/2024

Copyright 2024 Lawrence S. Levinson, A.I.A. Warning: This document is protected by U.S. Copyright Law Under Section 102 of the U.S. Copyright and the Architectural Works Copyright Protection Act of 1990. Unauthorized reproduction and distribution of this document or any portion of it, other than for use of the particular project, is prohibited and may result in severe civil and criminal penalties, and will be prosecuted to maximum extent possible under the law.

A9.04

EQUIPMENT PLAN AREA D

LAARC PROJECT NUMBER: 2024-107.000

BENTON, ARKANSAS