


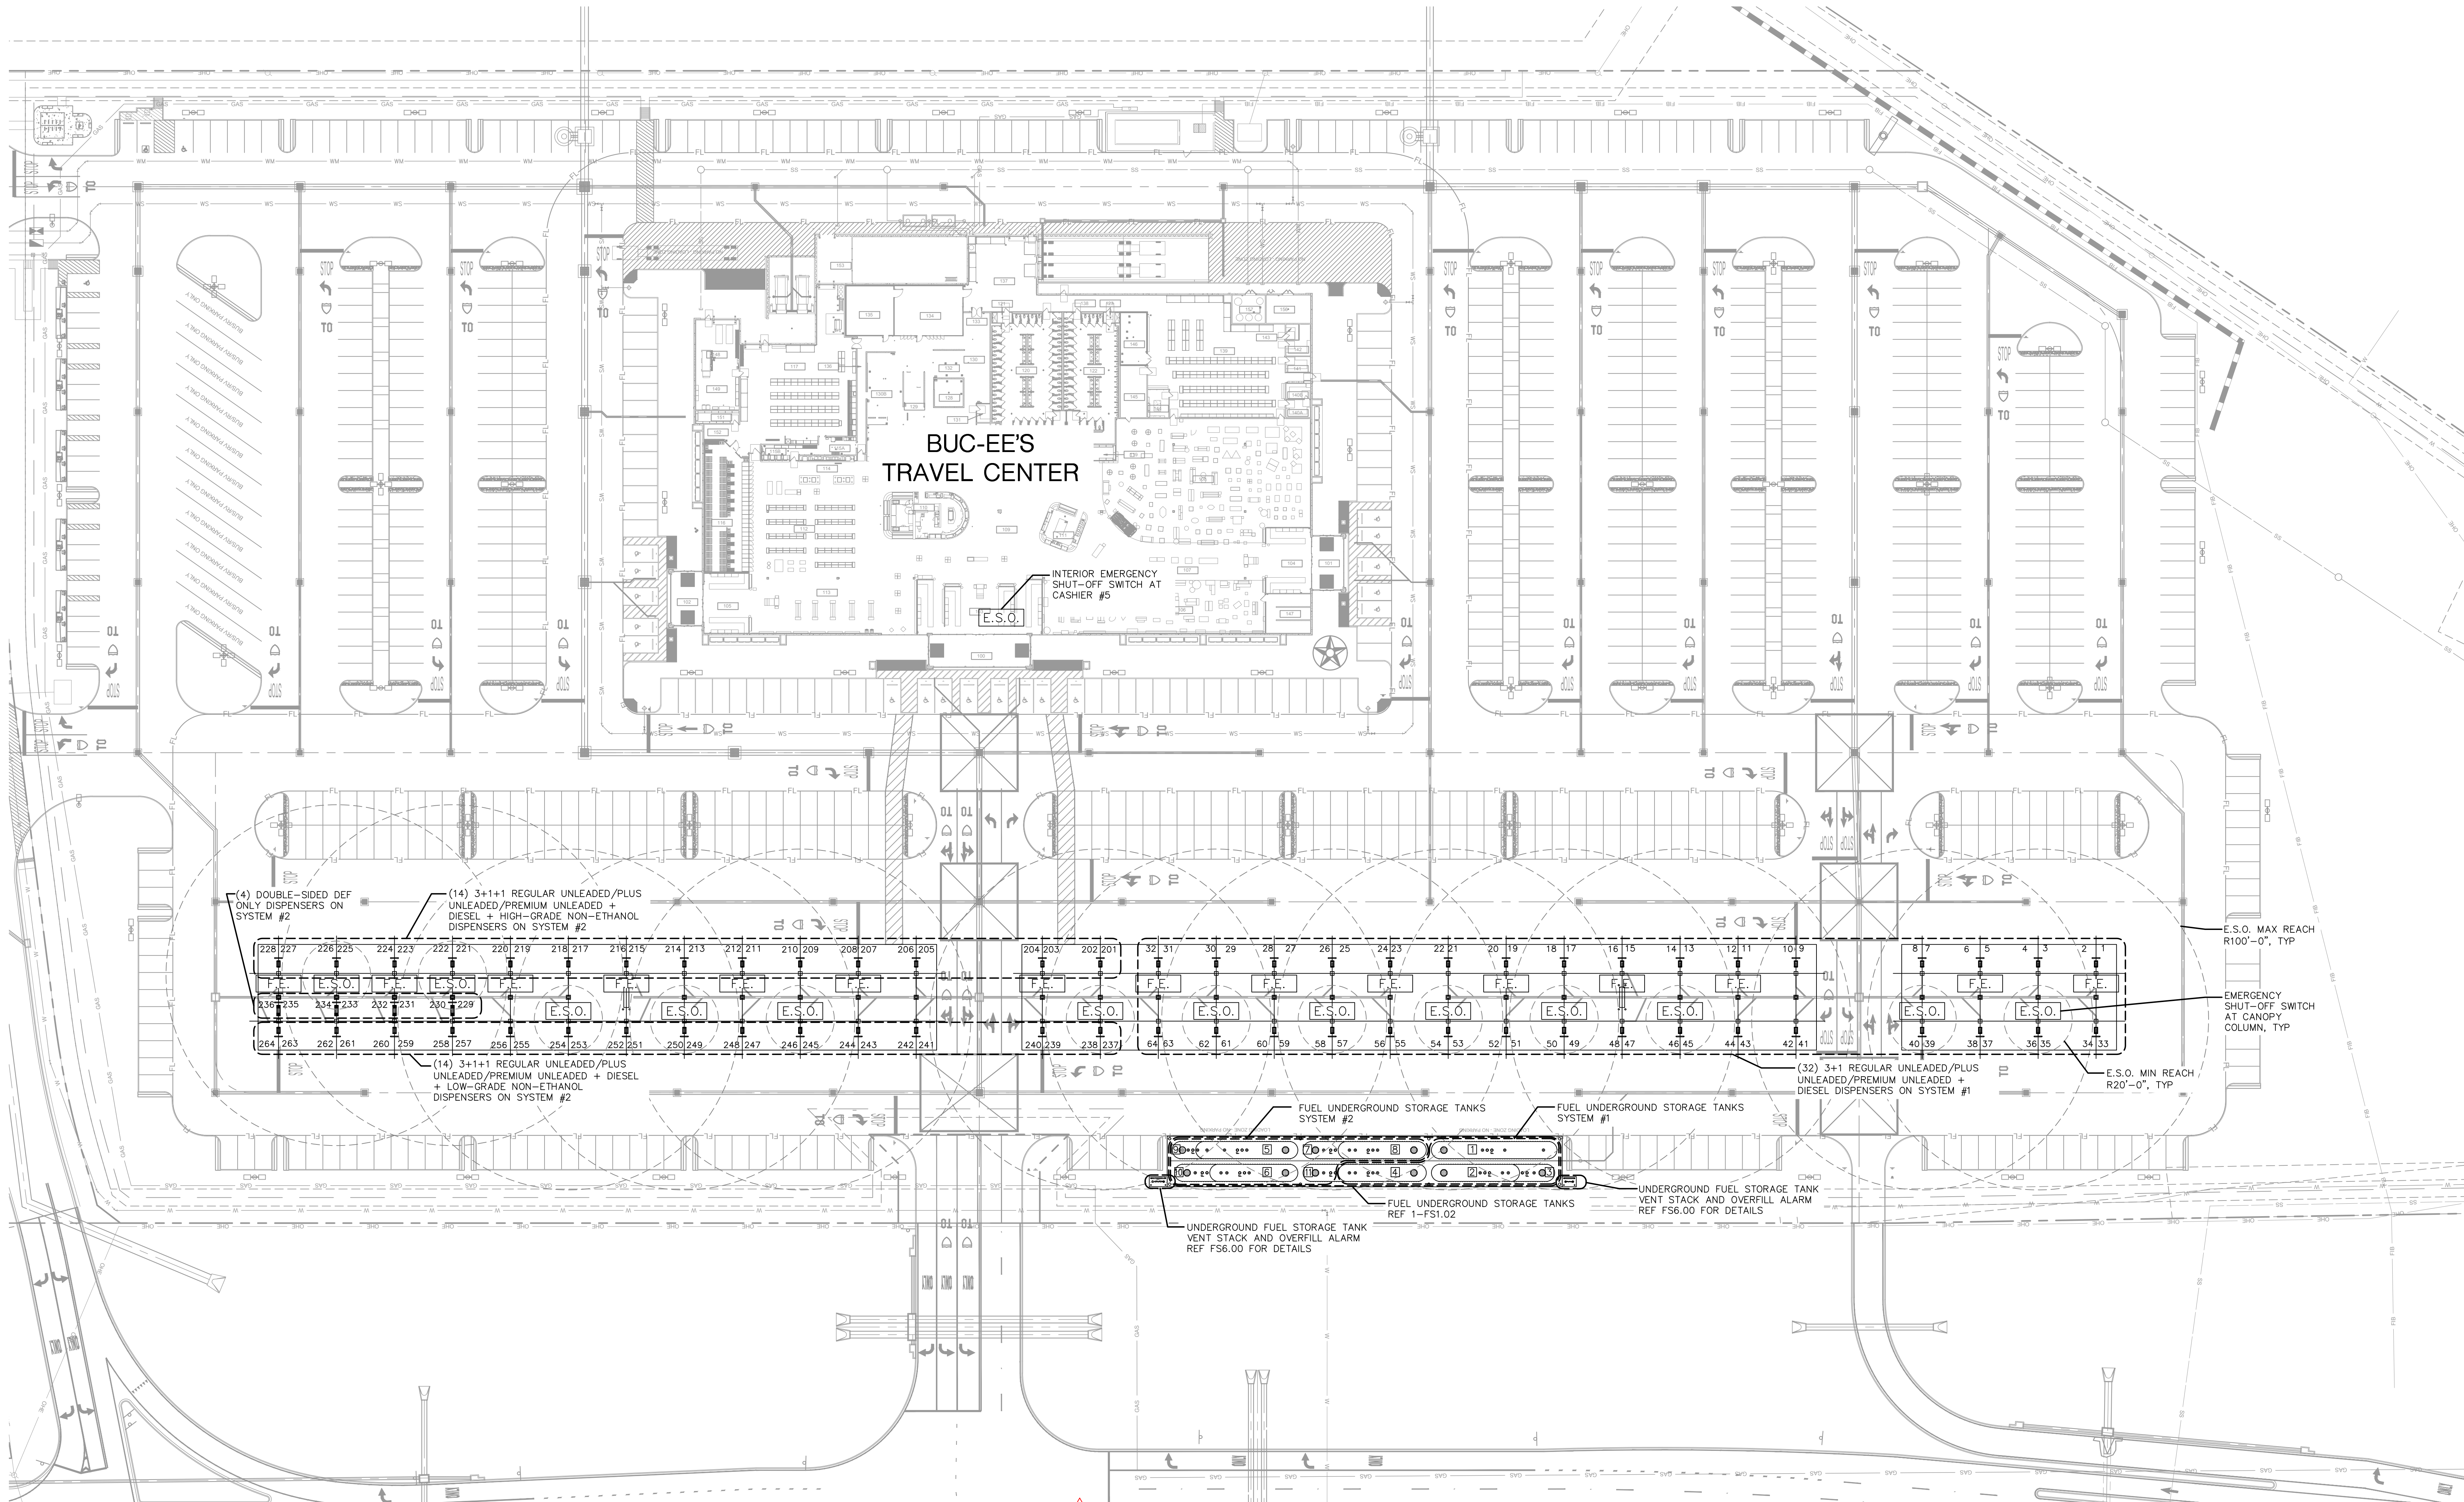

LEGEND		SYSTEM #1 - TANKS	
E.S.O.	EMERGENCY SHUT-OFF SWITCH	1	TANK #1 - 40,000 GALLON REGULAR UNLEADED
F.E.	FIRE EXTINGUISHER MOUNTED AT CANOPY COLUMN (TOP OF THE FIRE EXTINGUISHER CABINET SHALL BE MAXIMUM 48" ABOVE FINISH GRADE) REFERENCE CONSTRUCTION SPECIFICATION SECTION 10 4400 - FIRE PROTECTION SPECIALTIES FOR THE FIRE EXTINGUISHER SPECIFICATIONS	2	TANK #2 - 28,000 GALLON REGULAR UNLEADED
		3	TANK #3 - 12,000 GALLON PREMIUM UNLEADED
		4	TANK #4 - 28,000 GALLON DIESEL
		SYSTEM #2 - TANKS	
		5	TANK #5 - 32,000 GALLON REGULAR UNLEADED
		6	TANK #6 - 28,000 GALLON REGULAR UNLEADED
		7	TANK #7 - 12,000 GALLON PREMIUM UNLEADED
		8	TANK #8 - 28,000 GALLON DIESEL
		9	TANK #9 - 8,000 GALLON DEF (DIESEL EXHAUST FLUID)
		10	TANK #10 - 12,000 GALLON LOW-GRADE NON-ETHANOL
		11	TANK #11 - 12,000 GALLON HIGH-GRADE NON-ETHANOL



BUC-EE'S

A DEVELOPMENT OF
Buc-ee's Benton, LLC.
Saline County, AR

TEL: (879) 230-2920

**BUC-EE'S TRAVEL CENTER
BENTON, ARKANSAS**

74K-L-2024-Q2

INTERSTATE 30 & STATE HIGHWAY 229
BENTON, ARKANSAS 72019

LAWRENCE S.
LEVINSON, A.I.A.

7800 Washington Ave., Suite 600
Bentonville, AR 72712
479.956.4420
www.laarc.com

Houston, TX 77007
www.laarc.com


CORE STATES

GROUP
CORESTATES, INC.

212 SE 34th Street
Suite 2
Bentonville, AR 72712
479.956.4420
core-states.com

ISSUE/REVISION LOG:

No.	DESCRIPTION	DATE
R2	OWNER CHANGES	09/27/2024
R3	OWNER CHANGES	04/23/2025

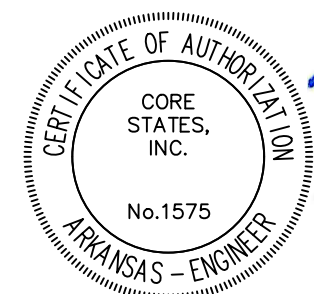

ISSUED FOR REVIEW:	04/23/2024
ISSUED FOR BID:	05/14/2024
ISSUED FOR PERMIT:	05/14/2024

DOCUMENTS PREPARED BY CORE STATES GROUP ARE TO BE USED ONLY FOR THE SPECIFIC PROJECT AND SPECIFIC USE FOR WHICH THEY ARE INTENDED. ANY EXTENSION OF USE TO OTHER PROJECTS BY OWNER OR ANY OTHER PARTY WITHOUT THE EXPRESSED WRITTEN CONSENT OF CORE STATES GROUP IS DONE AT THE USER'S OWN RISK. IF USED IN A WAY OTHER THAN THAT SPECIFICALLY INTENDED, USER WILL HOLD CORE STATES GROUP HARMLESS FROM ALL CLAIMS AND LOSSES.

FS1.00

OVERALL FUEL SITE PLAN
CSG PROJECT NUMBER: LAA38552
BENTON, ARKANSAS