



BUC-EE'S

A DEVELOPMENT OF

Buc-ee's Benton, LLC
Saline County, AR

TEL: (979) 230-2920

BUC-EE'S TRAVEL CENTER
BENTON, ARKANSAS
74K - L - 2024 - Q2
INTERSTATE 30 & STATE HIGHWAY 229
BENTON, ARKANSAS 72019


LAWRENCE S. LEVINSON, A.I.A.

7800 Washington Ave., Suite 600 Houston, TX 77007
main: 713.600.3600 www.lslarc.com

HENDERSON
ENGINEERS
8345 LENEKA DRIVE, SUITE 300
LENEKA, KS 66214
TEL 913.742.5000 FAX 913.742.5001
WWW.HENDERSONENGINEERS.COM
245001433
AR CORPORATE NO. 484
EXPIRES 12/31/2025

ISSUE/REVISION LOG:

No.	DESCRIPTION	DATE
1	Revision 1 - Owner Changes	09/09/2024
3	Revision 3 - Owner Changes	04/23/2025

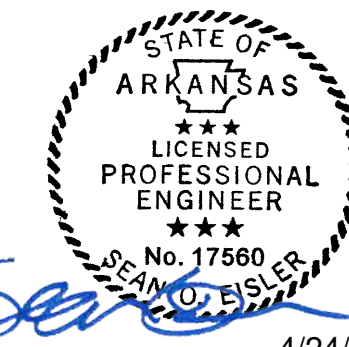

4/24/2025

ISSUED FOR REVIEW: 05/14/2024

ISSUED FOR BID: 05/14/2024

ISSUED FOR PERMIT: 05/14/2024

Copyright 2024 Lawrence S. Levinson, AIA. Warning: This document is protected by U.S. Copyright Law Under Section 102 of the U.S. Copyright and the Architectural Works Copyright Protection Act of 1990. Unauthorized reproduction and distribution of this document or any portion of it, other than for use of this particular project, is prohibited and may result in severe civil and criminal penalties, and will be prosecuted to maximum extent possible under the law.


M3.00

MECHANICAL ROOF PLAN

LSL PROJECT NUMBER: 2024-107.000

BENTON, ARKANSAS

- MECHANICAL PLAN NOTES:**
- 1 MOUNT OUTSIDE AIR TEMPERATURE SENSOR AND HUMIDITY SENSOR TO OAU FOR GLOBAL MONITORING
 - 2 REFER TO PLUMBING DRAWINGS FOR CONDENSATE CONNECTIONS AND DETAILS
 - 3 PROVIDE COMBUSTION AIR INTAKE AND EXHAUST ON ROOF PER MANUFACTURER'S INSTRUCTIONS
 - 4 SUPPORT PIPE USING GREENLINK KNUCKLEHEAD ROOFTOP SUPPORT SYSTEM. INSTALL PER MANUFACTURER'S RECOMMENDATIONS.

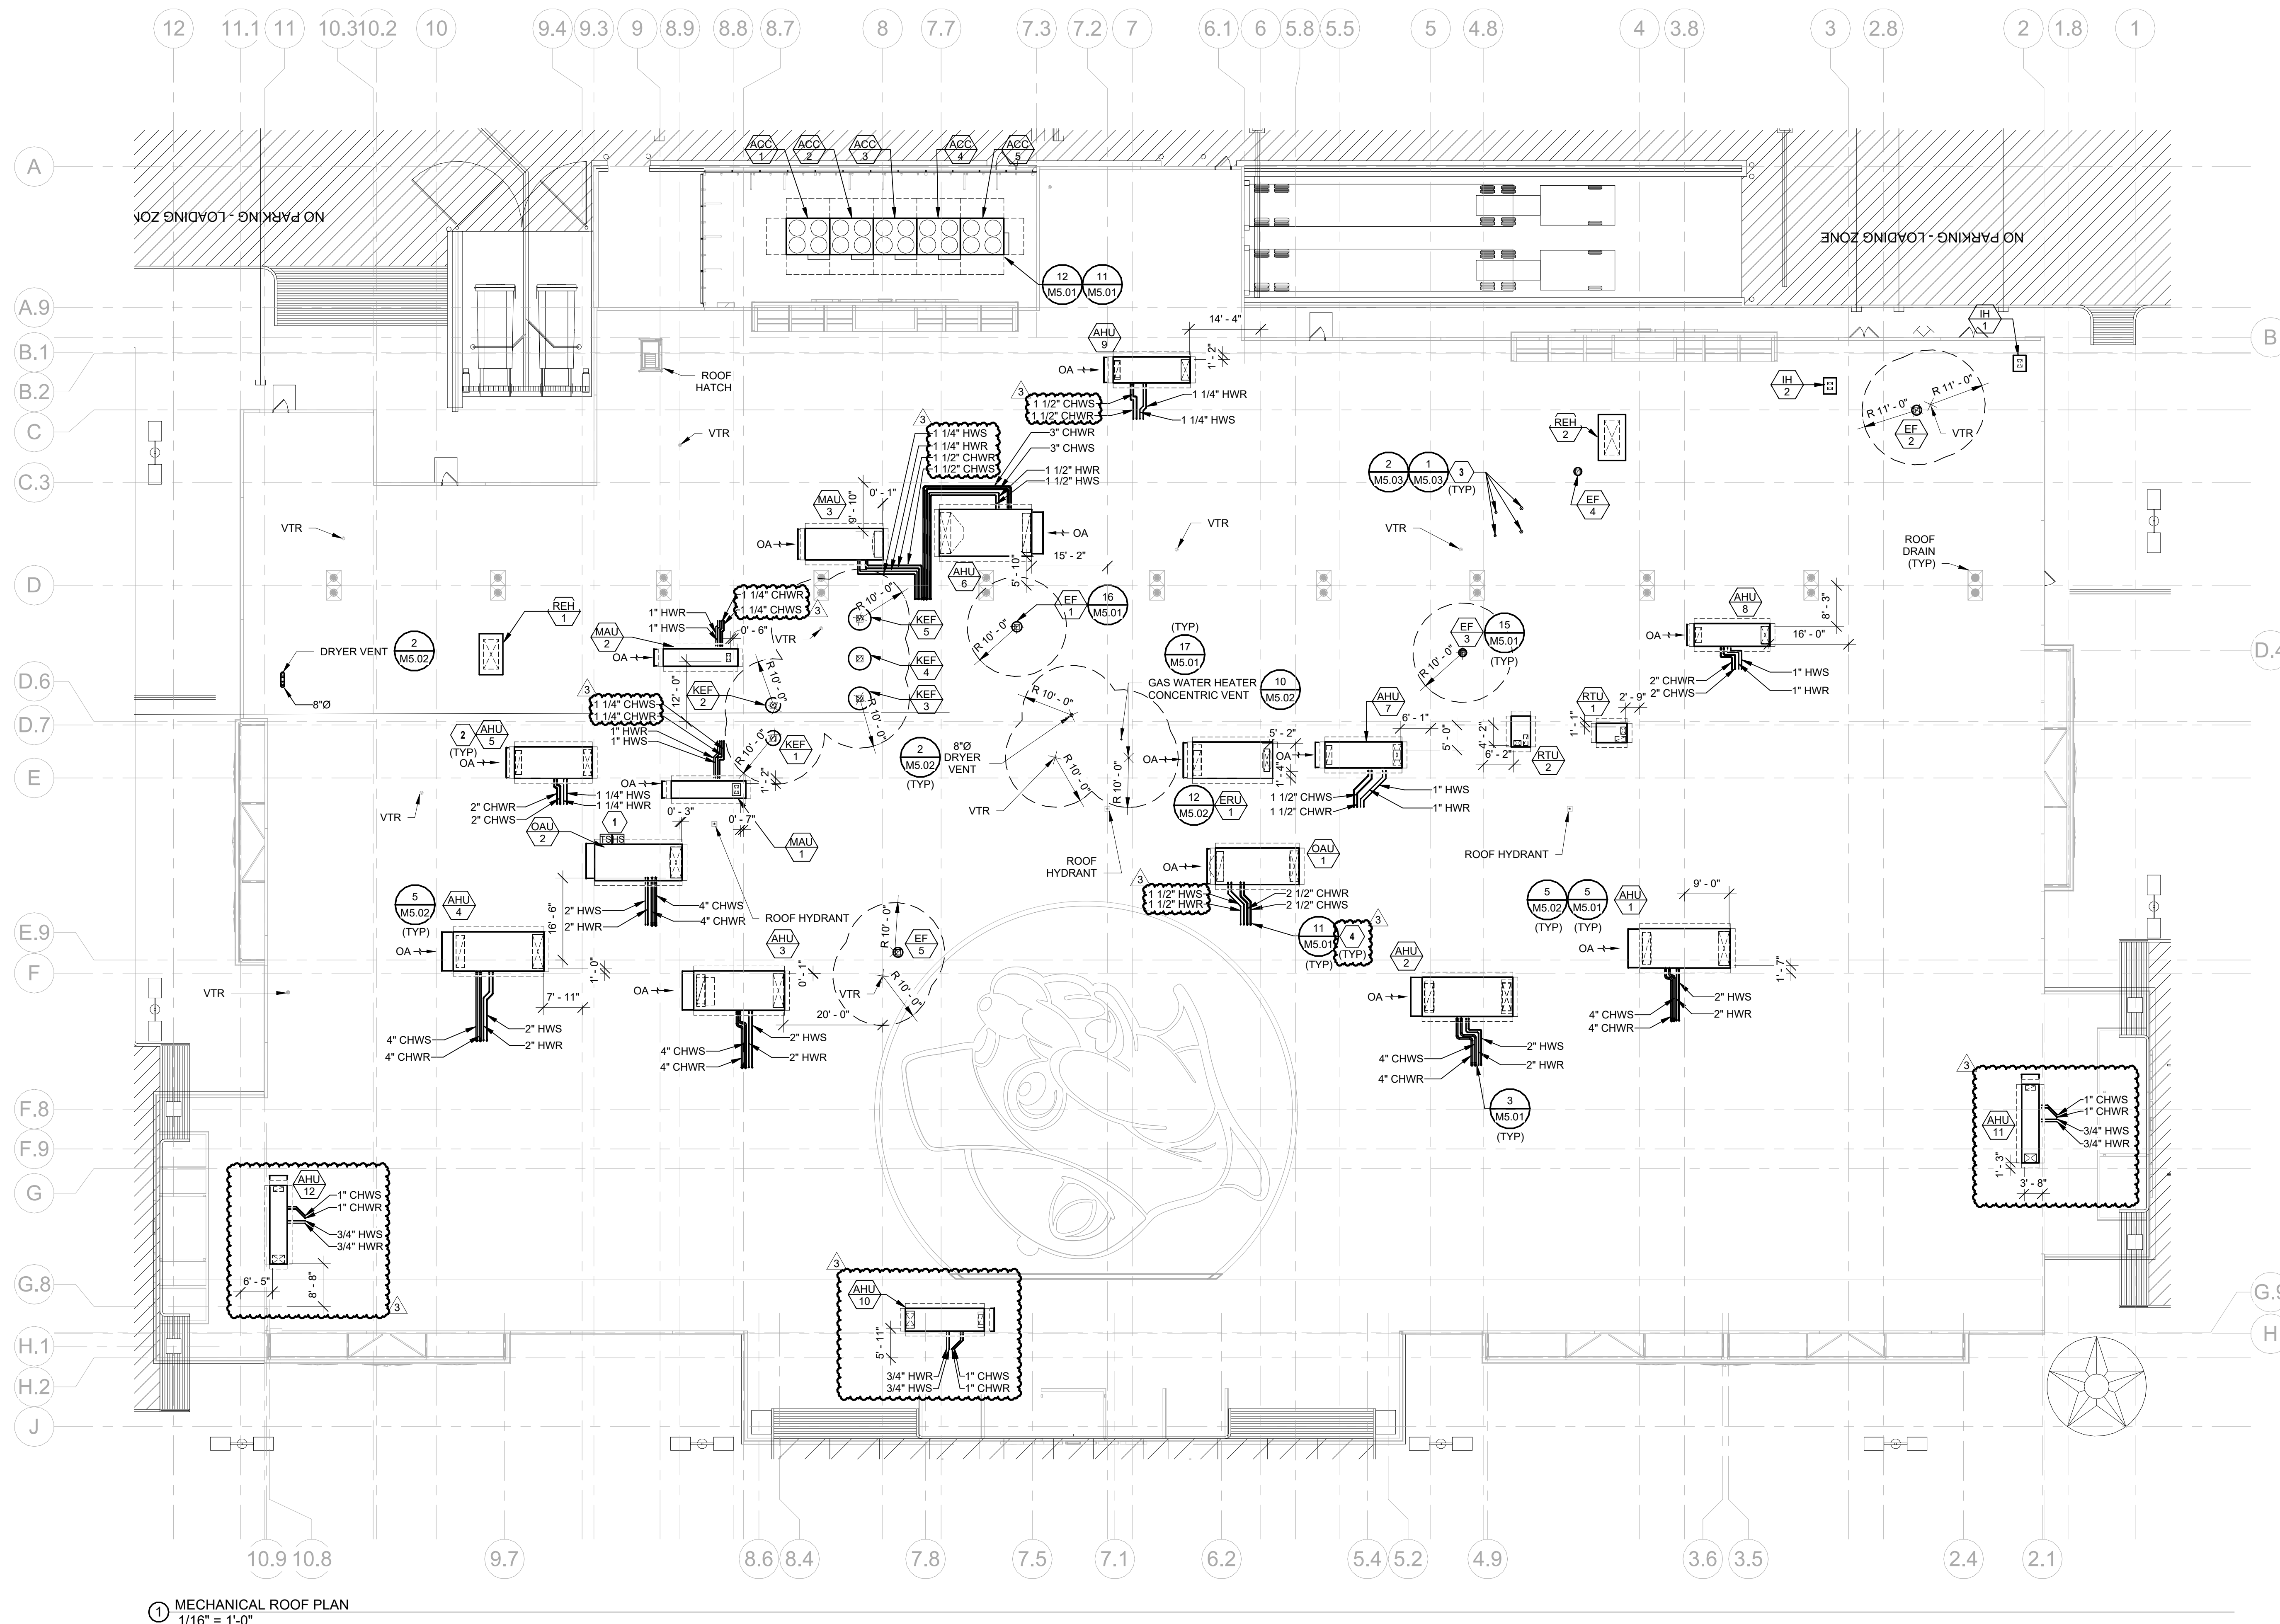

MECHANICAL ROOF PLAN
1/16" = 1'-0"

DIMENSIONS SHOWN FOR REFERENCE ONLY.
CONFIRM ALL UNIT LOCATIONS WITH
ARCHITECTURAL AND STRUCTURAL DRAWINGS.