



BUC-EE'S

A DEVELOPMENT OF

Buc-ee's Benton, LLC
Saline County, AR

TEL: (978) 230-2920

**BUC-EE'S TRAVEL CENTER
BENTON, ARKANSAS**

74K - L - 2024 - Q2

**INTERSTATE 30 & STATE HIGHWAY 229
BENTON, ARKANSAS 72019**

**LAWRENCE S.
LEVINSON, A.I.A.**

7800 Washington Ave., Suite 600 Houston, TX 77007
main: 713.600.3600 www.laarc.com

Dally
+ ASSOCIATES

STRUCTURAL CIVIL

1800 Richmond Avenue, Suite 600

Houston, Texas 77042 1713.337.8881

TEXAS REGISTERED ENGINEERING

FIRM F-3426

Arkansas Firm Registration No. 2894

D + A PROJECT No. 24-062-00

ISSUE/REVISION LOG:

No.	DESCRIPTION	DATE
3	OWNER CHANGES	04/23/2025



ISSUED FOR REVIEW: 04/23/2024

ISSUED FOR BID: 05/14/2024

ISSUED FOR PERMIT: 05/14/2024


Copyright 2024 Lawrence S. Levinson, AIA. Warning: This document is protected by U.S. Copyright Law Under Section 102 of the U.S. Copyright and the Architectural Works Copyright Protection Act of 1990. Unauthorized reproduction and distribution of this document or any portion of it, other than for use of this particular project, is prohibited and may result in severe civil and criminal penalties, and will be prosecuted to maximum extent possible under the law.

S2.2

PARTIAL FOUNDATION PLAN

LAARC PROJECT NUMBER: 2024-107.000

BENTON, ARKANSAS

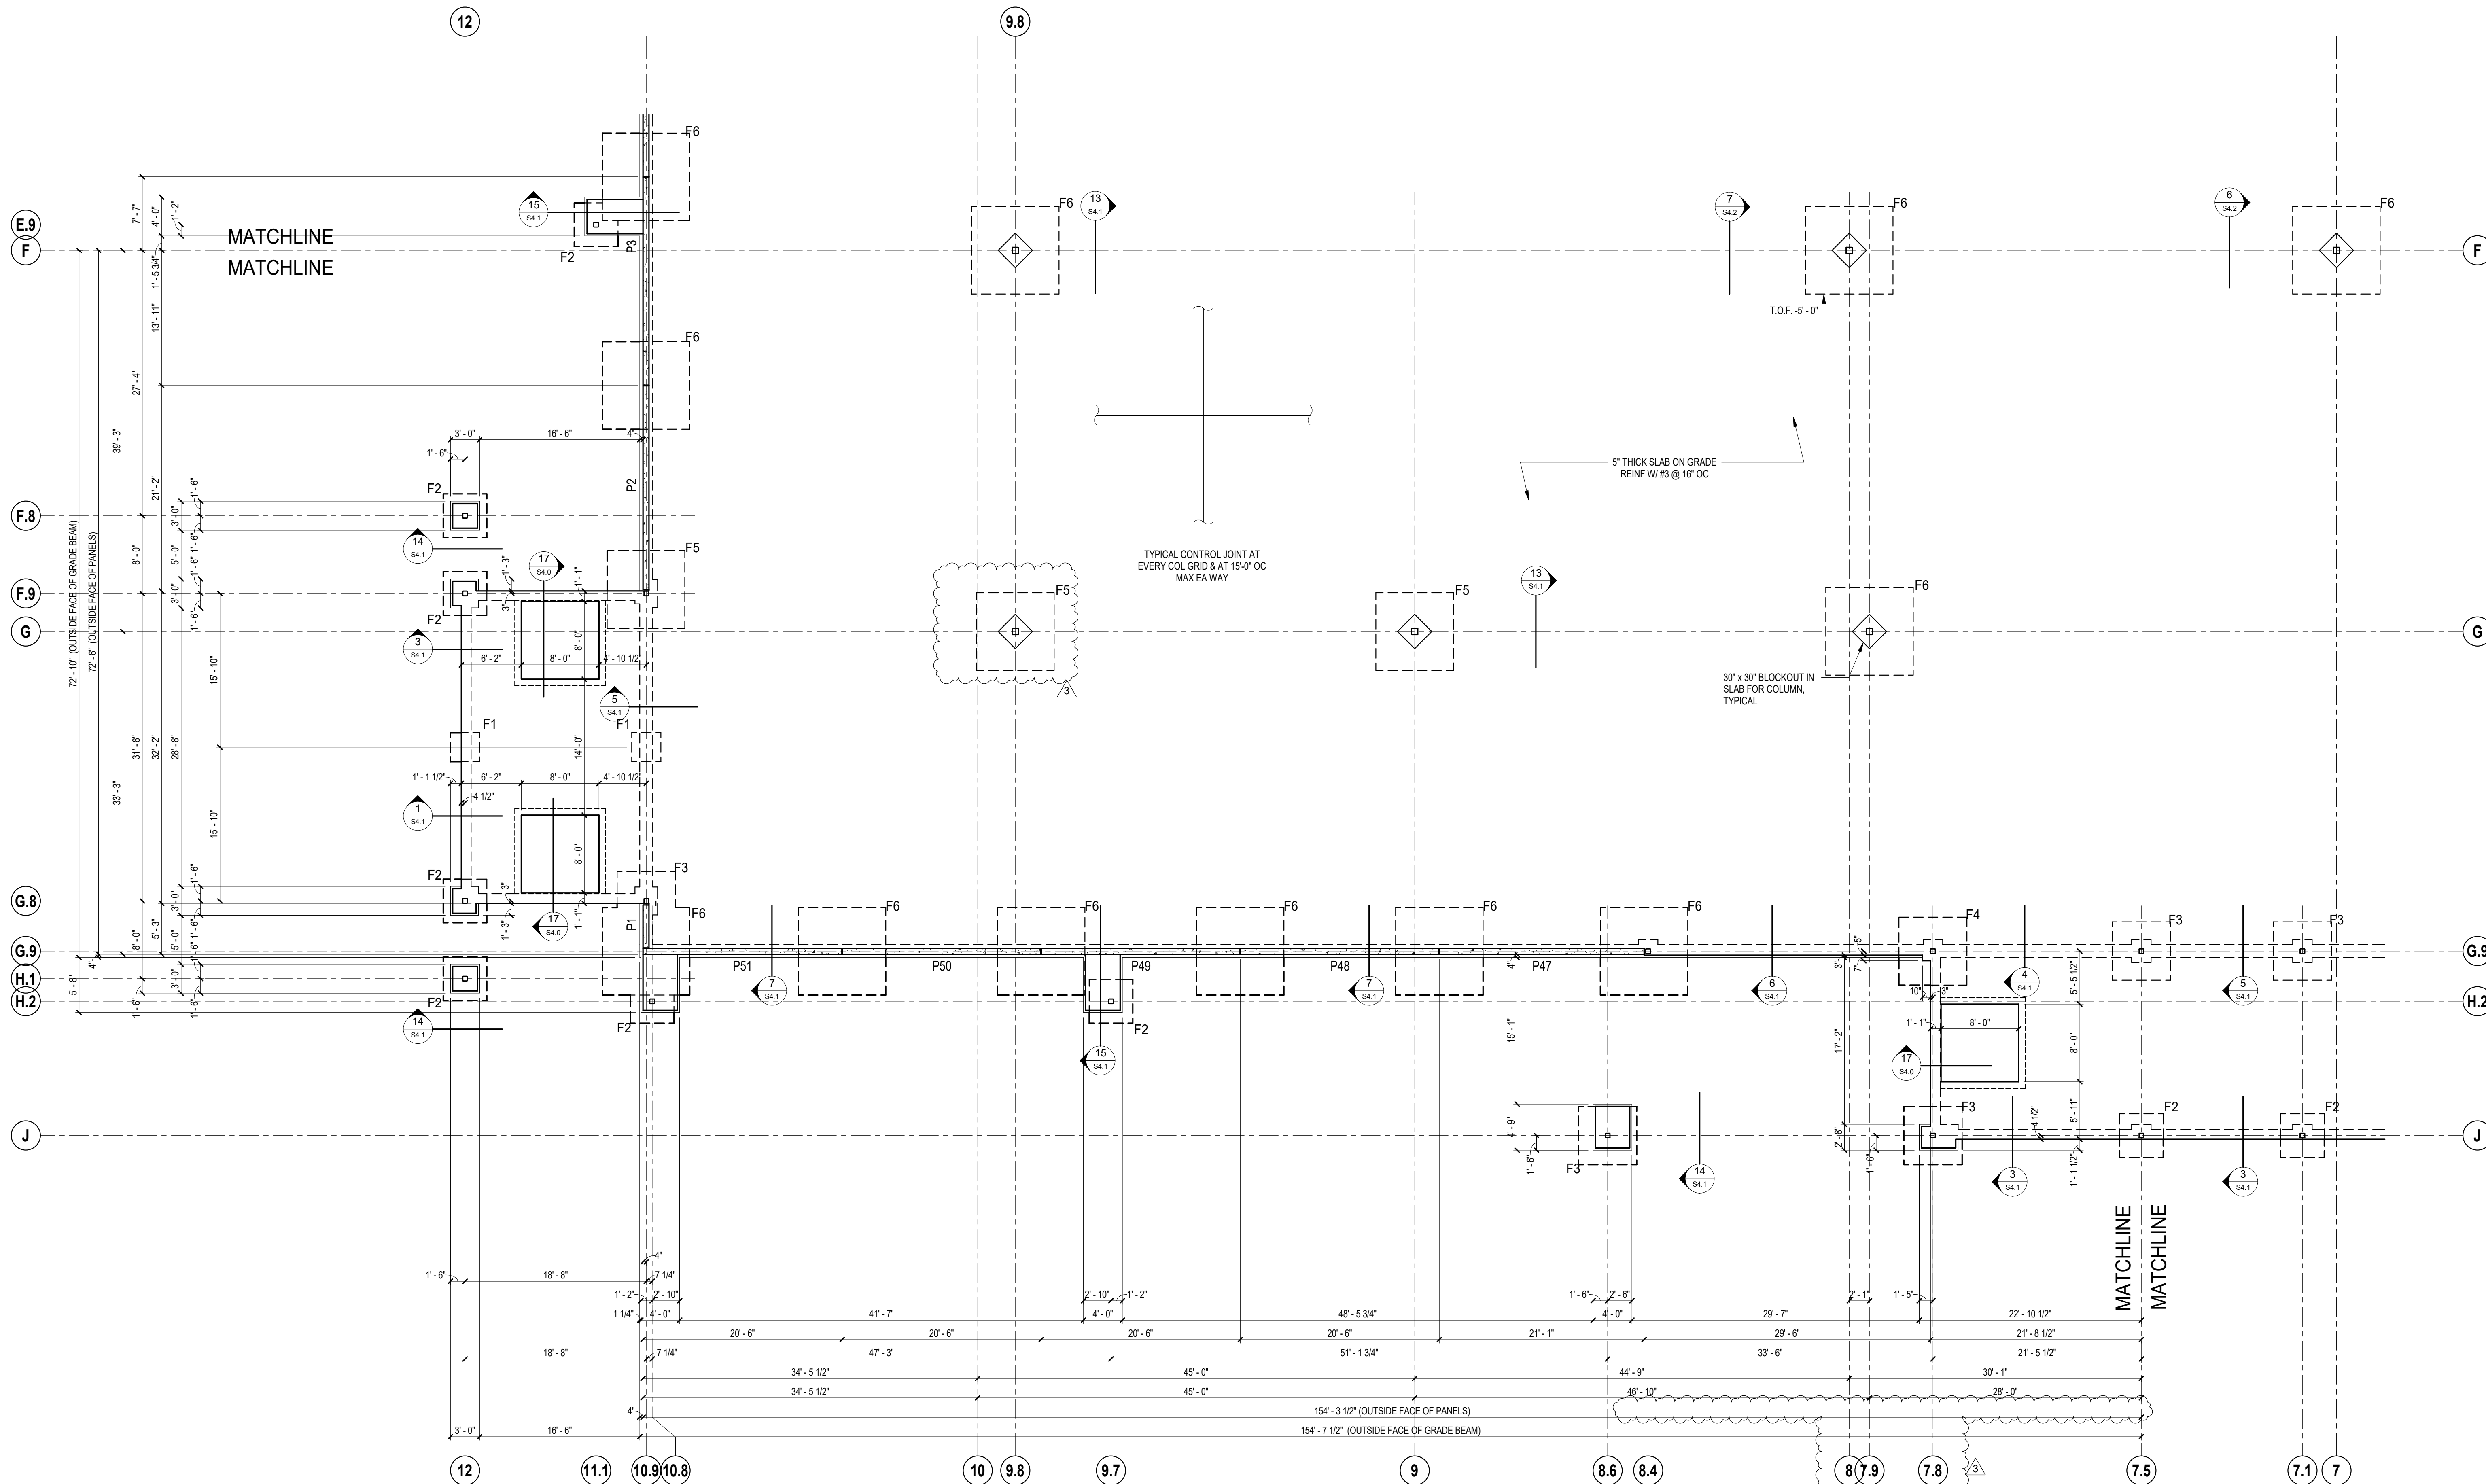

MARKED	DIMENSIONS			REINFORCING	REMARKS
	LENGTH	WIDTH	THICKNESS		
F1	3'-0"	3'-0"	1'-0"	(4) #5 EA WAY	
F2	4'-0"	4'-0"	1'-0"	(5) #6 EA WAY	
F3	6'-0"	6'-0"	2'-0"	(6) #6 EA WAY	
F4	7'-0"	7'-0"	2'-0"	(7) #6 EA WAY	
F5	8'-0"	8'-0"	2'-0"	(7) #7 EA WAY	
F6	9'-0"	9'-0"	2'-0"	(9) #7 EA WAY	

FLOOR AND FOUNDATION PLAN NOTES

- SEE SHEET S1.0 FOR STRUCTURAL GENERAL NOTES.
- SEE SHEETS S4.0 & S4.1 FOR FOUNDATION DETAILS.
- SEE 'W' SHEETS FOR ADDITIONAL NOTES AND FOR FLOOR SLAB SLOPE REQUIREMENTS.
- PREFABRICATED PRECAST TRENCH DRAIN W/ GRATE. SEE ARCH & PLUMBING DRAWINGS FOR SIZE AND LOCATION (SEE TYPICAL TRENCH DETAIL ON SHEET S4.0)

1 PARTIAL FOUNDATION PLAN

1/8" = 1'-0"