



A DEVELOPMENT OF
Buc-ee's Benton, LLC
Saline County, AR
TEL: (979) 230-2920


BUC-EE'S TRAVEL CENTER
BENTON, ARKANSAS
74K - L - 2024 - Q2
INTERSTATE 30 & STATE HIGHWAY 229
BENTON, ARKANSAS 72019

LAWRENCE S.
LEVINSON, A.I.A.

7800 Washington Ave., Suite 600 Houston, TX 77007
main: 713.600.3600 www.lslarc.com

HENDERSON
ENGINEERS
8345 LENEXA DRIVE, SUITE 300
LENEXA, KS 66214
TEL 913.742.5000 FAX 913.742.5001
WWW.HENDERSONENGINEERS.COM
2450001433
AR CORPORATE NO. 484
EXPIRES 12/31/2025

ISSUE/REVISION LOG:		
No.	DESCRIPTION	DATE
3	Revision 3 - Owner Changes	04/23/2025

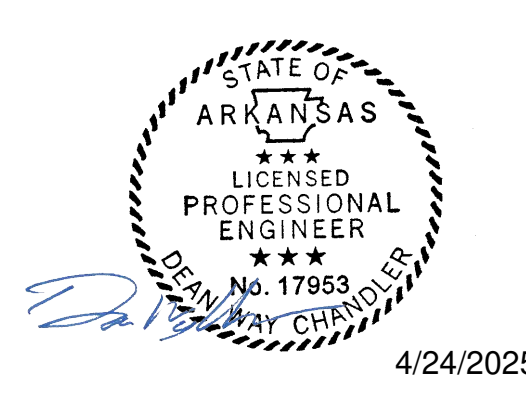

ISSUED FOR REVIEW:	05/14/2024
ISSUED FOR BID:	05/14/2024
ISSUED FOR PERMIT:	05/14/2024

Copyright 2024 Lawrence S. Levinson, AIA. Warning: This document is protected by U.S. Copyright Law Under Section 102 of the U.S. Copyright and the Architectural Works Copyright Protection Act of 1990. Unauthorized reproduction and distribution of this document or any portion of it, other than for use of this particular project, is prohibited and may result in severe civil and criminal penalties, and will be prosecuted to maximum extent possible under the law.

T1.11


TECHNOLOGY INSIDE
CONDUIT PLAN

LSL PROJECT NUMBER: 2024-107.000

BENTON, ARKANSAS

TECHNOLOGY KEYED NOTES

- 8"X8" SEGMENTED COVERS IT WIREWAY AT 12" A.F.F. TO BOTTOM
- (1) 1" CONDUIT FOR SECURITY SYSTEM CABLING
- (3) 1" CONDUIT WITH PULL-WIRES TO INTERCOM WIREWAY IN FUEL ALLEY 144 FOR PUBLIC ADDRESS/CALL AND (1) 1" SPARE CONDUIT
- (3) 2" CONDUIT WITH DATA, (1) 1" CONDUIT WITH VIDEO, AND (1) 1" SPARE CONDUIT
- (1) 1" CONDUIT WITH DATA TO IT WIREWAY IN IT ROOM 117
- (1) 2" CONDUIT WITH DATA AND (1) 1" SPARE CONDUIT WITH PULL-WIRE TO IT WIREWAY IN IT ROOM 117
- (2) 1" CONDUIT FOR VIDEO STORM ROUTED ABOVE CEILING.
- (1) 2" CONDUIT WITH DATA, (1) 1" CONDUIT WITH PUBLIC ADDRESS, AND (1) 1" SPARE CONDUIT
- PROVIDE GUTTER BELOW THE RACKS IN CIGAR STORAGE ROOM.
- (2) 2" C. BETWEEN CIGAR ROOM GUTTER AND MDF GUTTER.
- CONDUITS TO PROPERTY LINE FOR TELECOMMUNICATIONS SERVICE CONNECTION AND FUTURE CONDUITS, REFER TO TECHNOLOGY SITE PLAN.

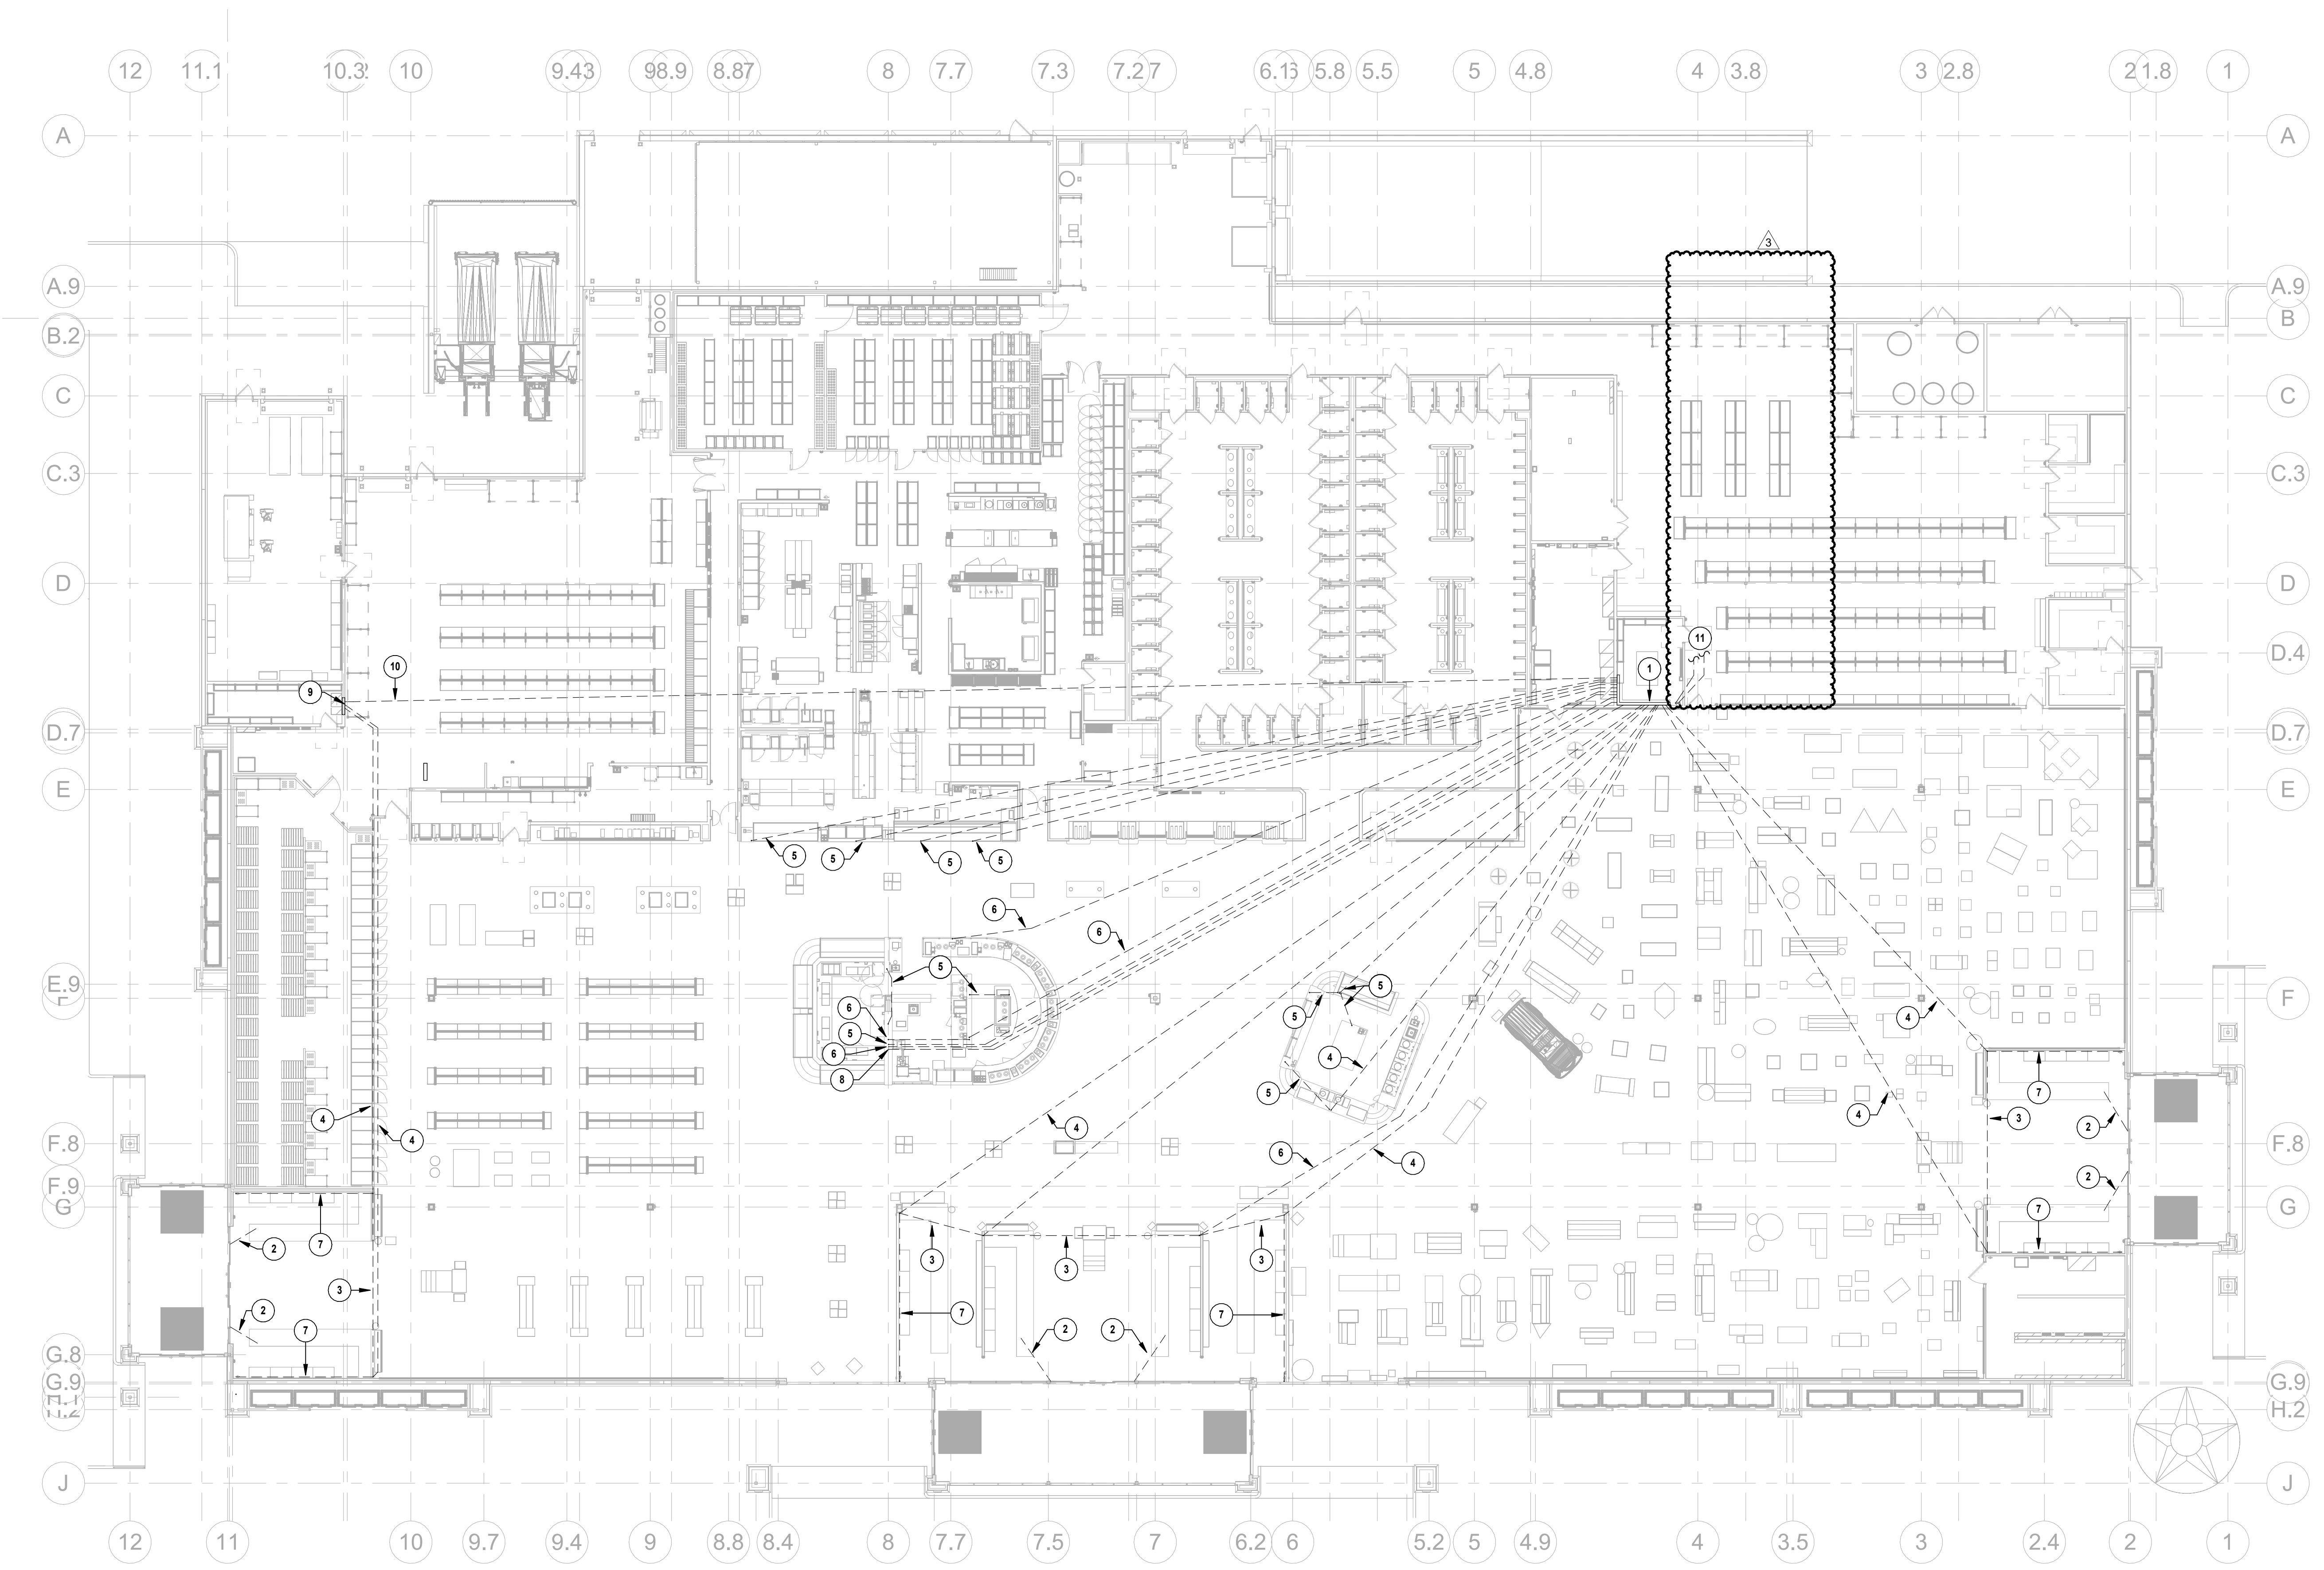

1 TECHNOLOGY INSIDE CONDUIT PLAN
1/16" = 1'-0"