

○ TECHNOLOGY KEYED NOTES

- 1 TAP SPEAKER AT 4 WATTS IN THIS LOCATION
2 TAP SPEAKER AT 0.5 WATTS IN THIS LOCATION
3 WALL MOUNTED DOOR BELL, MOUNT +48" AFF ON CENTER, ROUTE 18/2 AWG CABLE FROM INTERCOMM HEAD-END RACK TO LOCATION INDICATED



BUC-EE'S

A DEVELOPMENT OF

Buc-ee's Benton, LLC
Saline County, AR

TEL: (979) 230-2920


BUC-EE'S TRAVEL CENTER
BENTON, ARKANSAS
74K - L - 2024 - Q2
INTERSTATE 30 & STATE HIGHWAY 229
BENTON, ARKANSAS 72019

LAWRENCE S. LEVINSON, A.I.A.

7800 Washington Ave., Suite 600 Houston, TX 77007
main: 713.600.3600 www.lslarc.com


HENDERSON
ENGINEERS
8345 LENEXA DRIVE, SUITE 300
LENEXA, KS 66214
TEL 913.742.5000 FAX 913.742.5001
WWW.HENDERSONENGINEERS.COM
245001433
AR CORPORATE NO. 484
EXPIRES 12/31/2025

ISSUE/REVISION LOG:		
No.	DESCRIPTION	DATE
3	Revision 3 - Owner Changes	04/23/2025

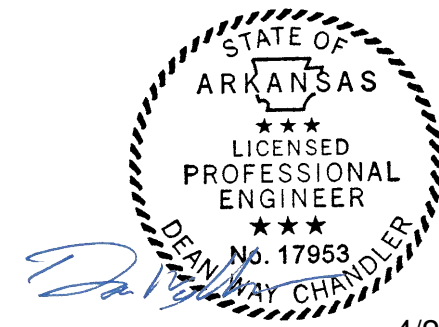

4/24/2025

ISSUED FOR REVIEW:	05/14/2024
ISSUED FOR BID:	05/14/2024
ISSUED FOR PERMIT:	05/14/2024

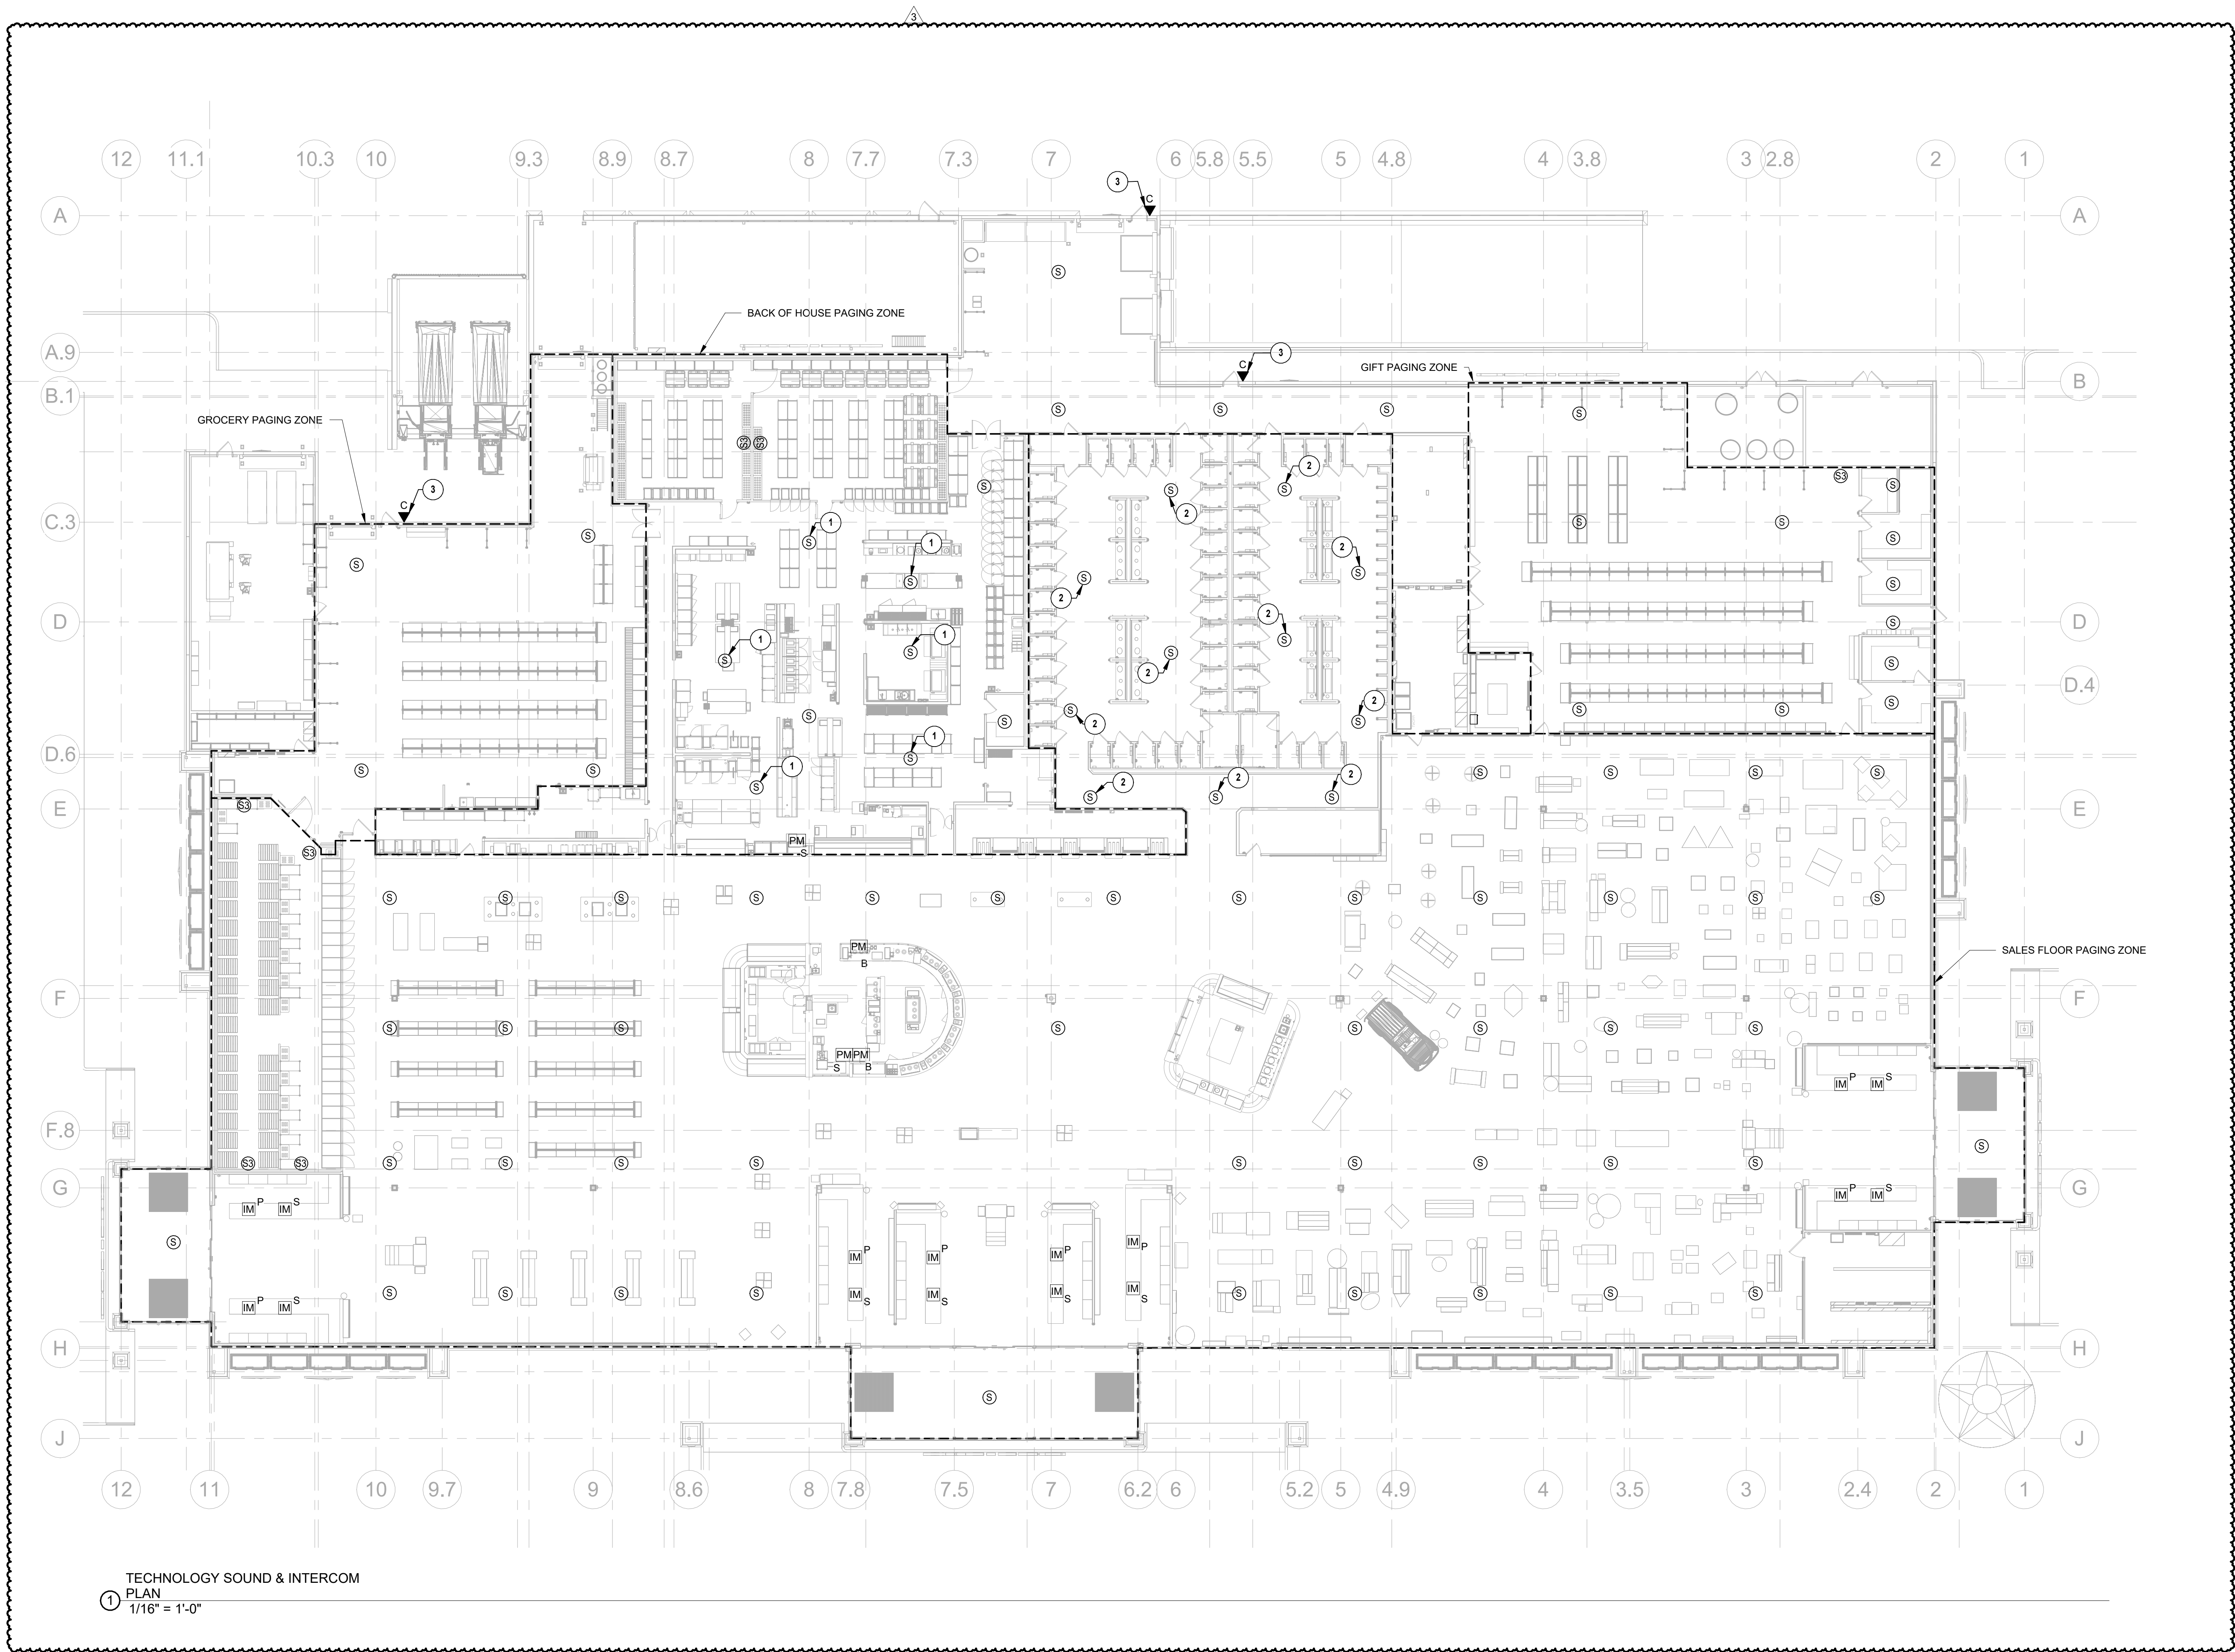

T1.30

TECHNOLOGY SOUND & INTERCOM PLAN

LSL PROJECT NUMBER: 2024-107.000

BENTON, ARKANSAS