



BUC-EE'S

A DEVELOPMENT OF

Buc-ee's Benton, LLC
Saline County, AR

TEL: (979) 230-2920

BUC-EE'S TRAVEL CENTER
BENTON, ARKANSAS
74K - L - 2024 - Q2
INTERSTATE 30 & STATE HIGHWAY 229
BENTON, ARKANSAS 72019


LAWRENCE S. LEVINSON, A.I.A.

7900 Washington Ave., Suite 600 Houston, TX 77007
main: 713.600.3600 www.lslarc.com

HENDERSON
ENGINEERS
8345 LENEXA DRIVE, SUITE 300
LENEXA, KS 66154
TEL 913.742.5000 FAX 913.742.5001
WWW.HENDERSONENGINEERS.COM
245001433
AR CORPORATE NO. 484
EXPIRES 12/31/2025

ISSUE/REVISION LOG:

No.	DESCRIPTION	DATE
3	Revision 3 - Owner Changes	04/23/2025

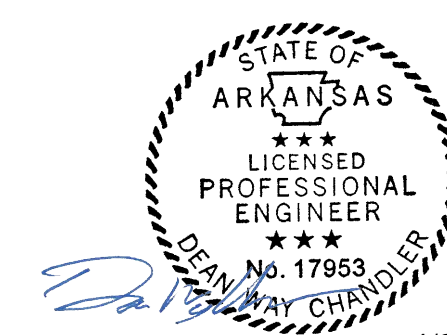

ISSUED FOR REVIEW: 05/14/2024

ISSUED FOR BID: 05/14/2024

ISSUED FOR PERMIT: 05/14/2024

Copyright 2024 Lawrence S. Levinson, AIA. Warning: This document is protected by U.S. Copyright Law Under Section 102 of the U.S. Copyright and the Architectural Works Copyright Protection Act of 1990. Unauthorized reproduction and distribution of this document or any portion of it, other than for use of this particular project, is prohibited and may result in severe civil and criminal penalties, and will be prosecuted to maximum extent possible under the law.

T1.40


TECHNOLOGY INTERIOR
CAMERAS PLAN

LSL PROJECT NUMBER: 2024-107.000

BENTON, ARKANSAS

TECHNOLOGY KEYED NOTES

- 1 LOCATION OF PERSONAL VIDEO MONITOR. ROUTE VIDEO STREAM TO MONITOR. PROVIDE STORM MOUNTED TO BACK OF DISPLAY.
- 2 LOCATION OF GAS PRICE MONITOR. ROUTE VIDEO SIGNAL FROM PRICE APPARATUS IN MDF. PROVIDE VIDEO STORM MOUNTED TO BACK OF DISPLAY.
- 3 MOUNT CAMERA DATA DROP TO RED IRON AT LOCATION INDICATED.
- 4 SURFACE MOUNTED CONDUIT UP HIGH FOR CAMERAS.
- 5 CONDUIT STUB UP LOCATION. PROVIDE DATA DROP AND ROUTE CONDUIT UP WALL AND OVER TO CAMERAS.

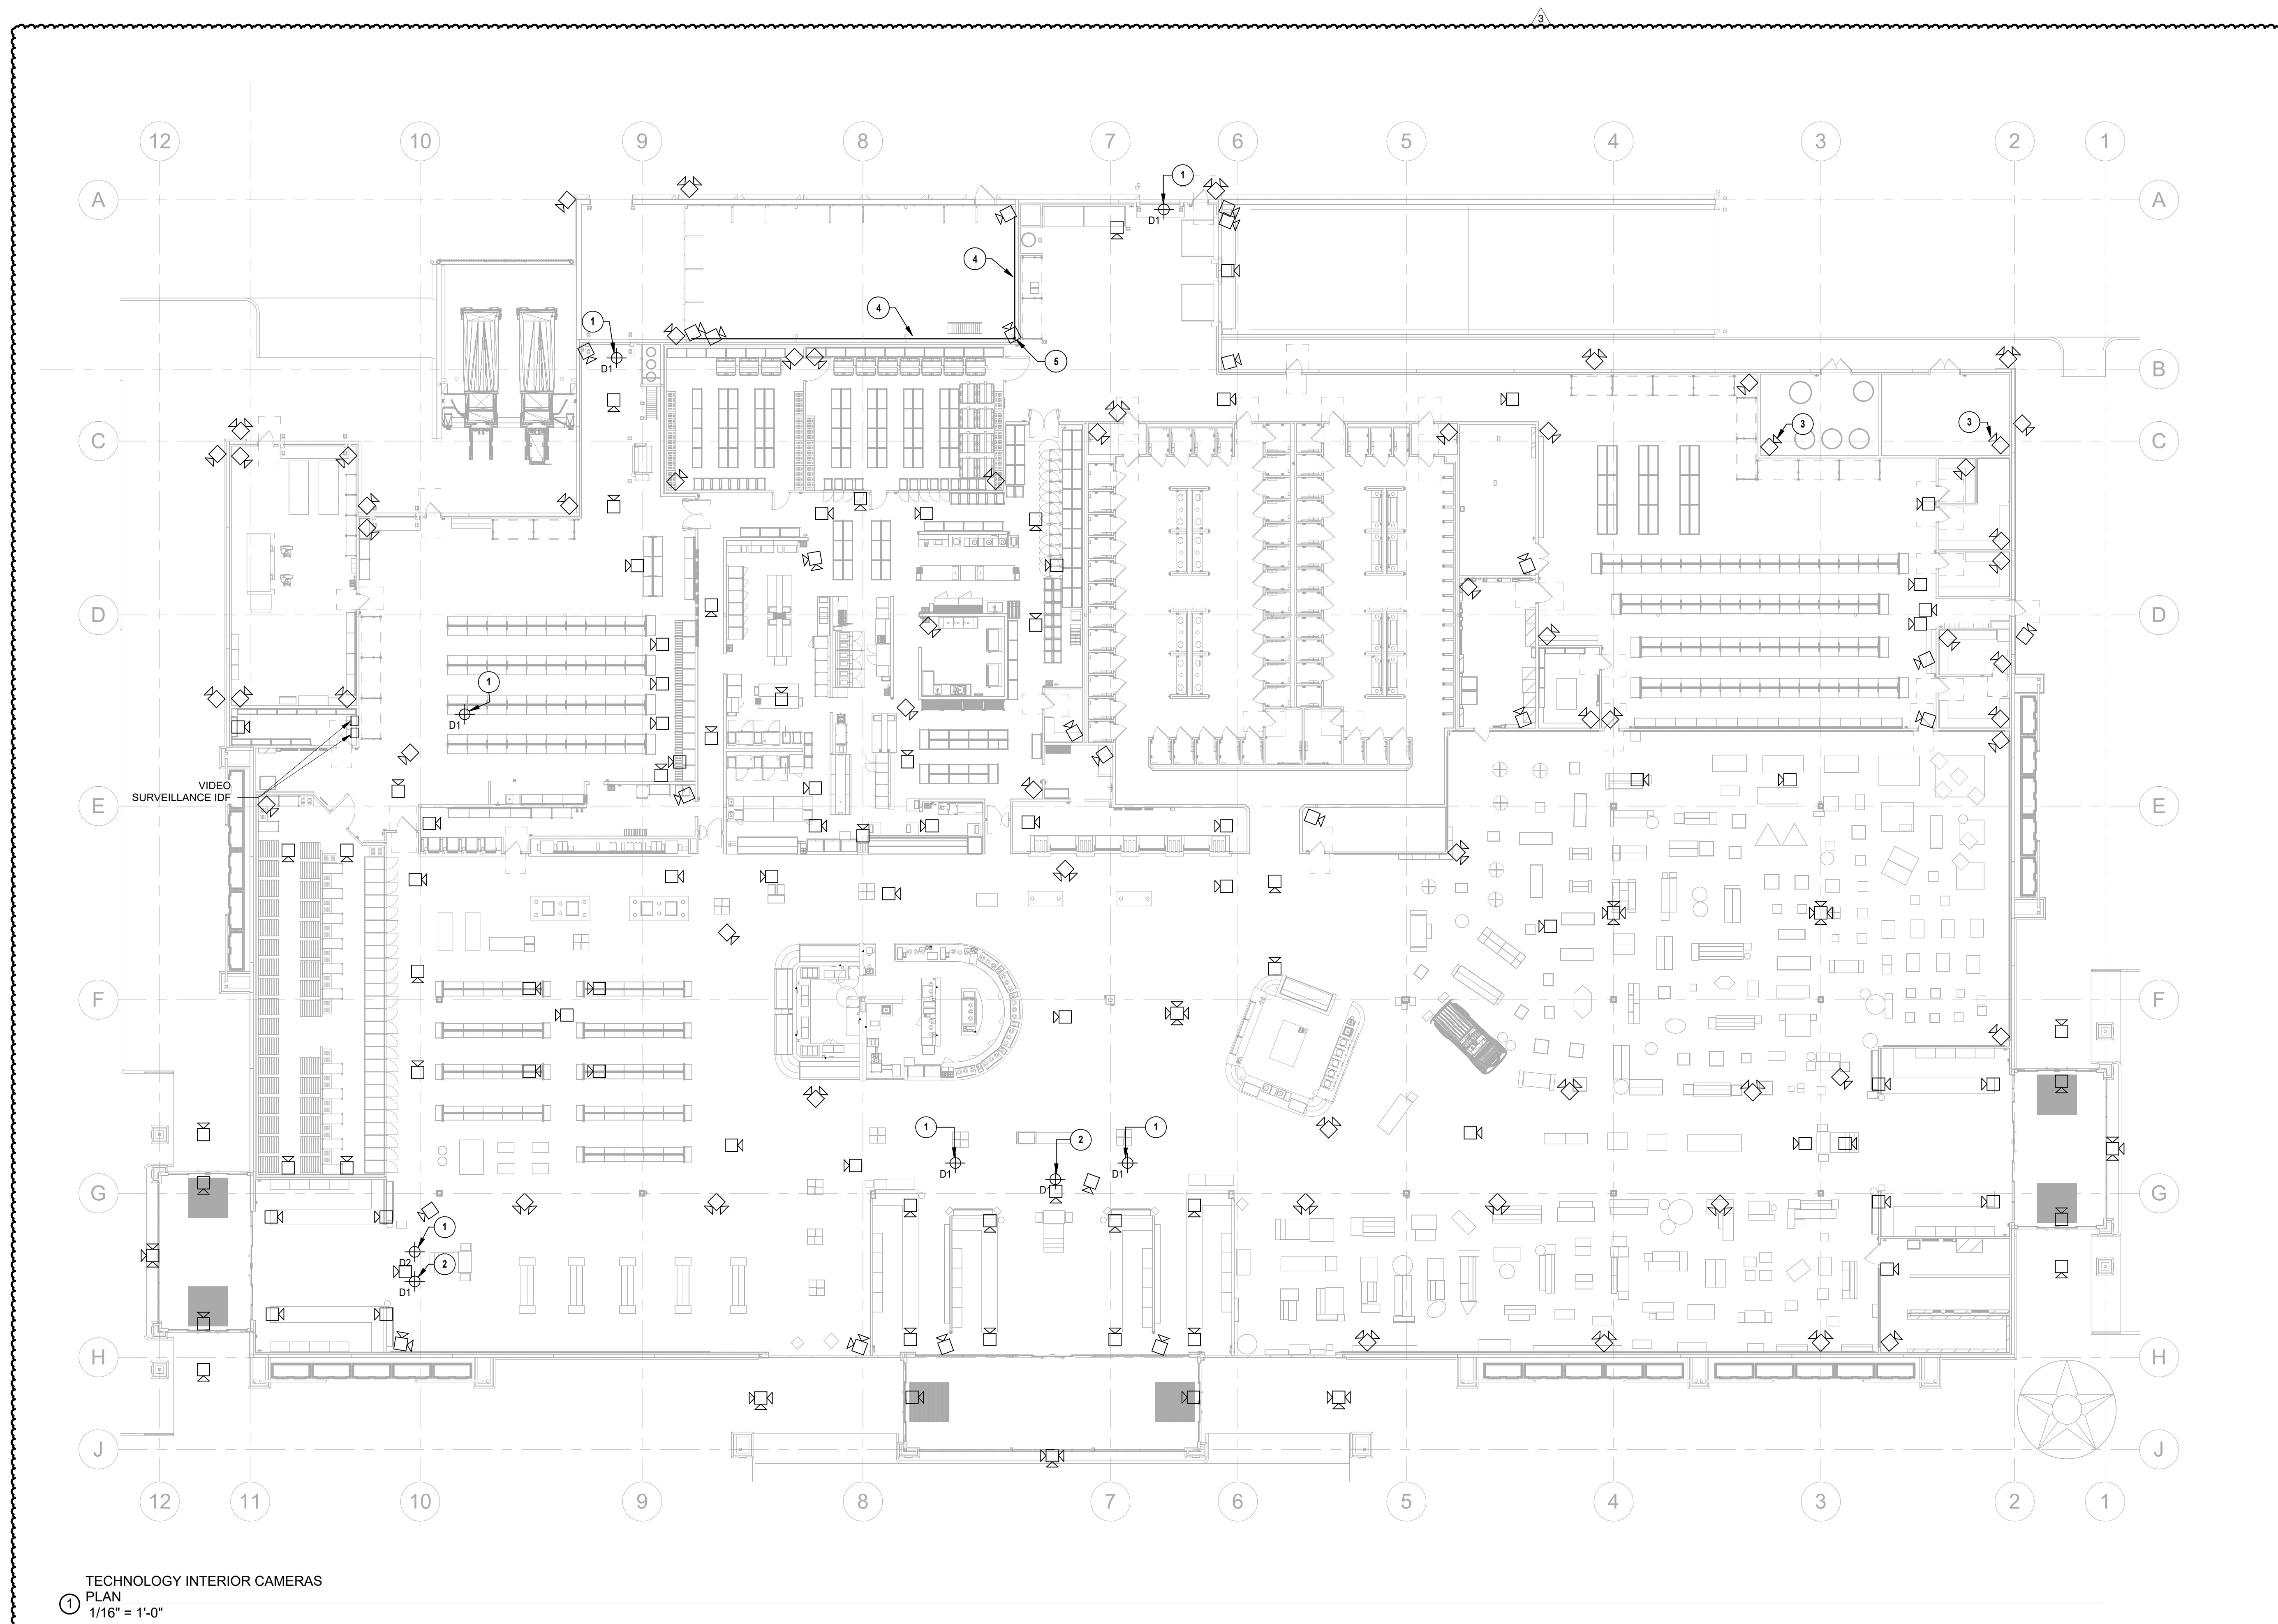

TECHNOLOGY INTERIOR CAMERAS

1 PLAN
1/16" = 1'-0"