



Z:\20\2020043 ROGERS SOLIDS HANDLING IMPROVEMENTS, PH 2\DRAWINGS\CONSTRUCTION DRAWINGS\WIP\EA-05.DWG, 8/26/2024 11:14 AM, MATT WEIR, LAYOUT

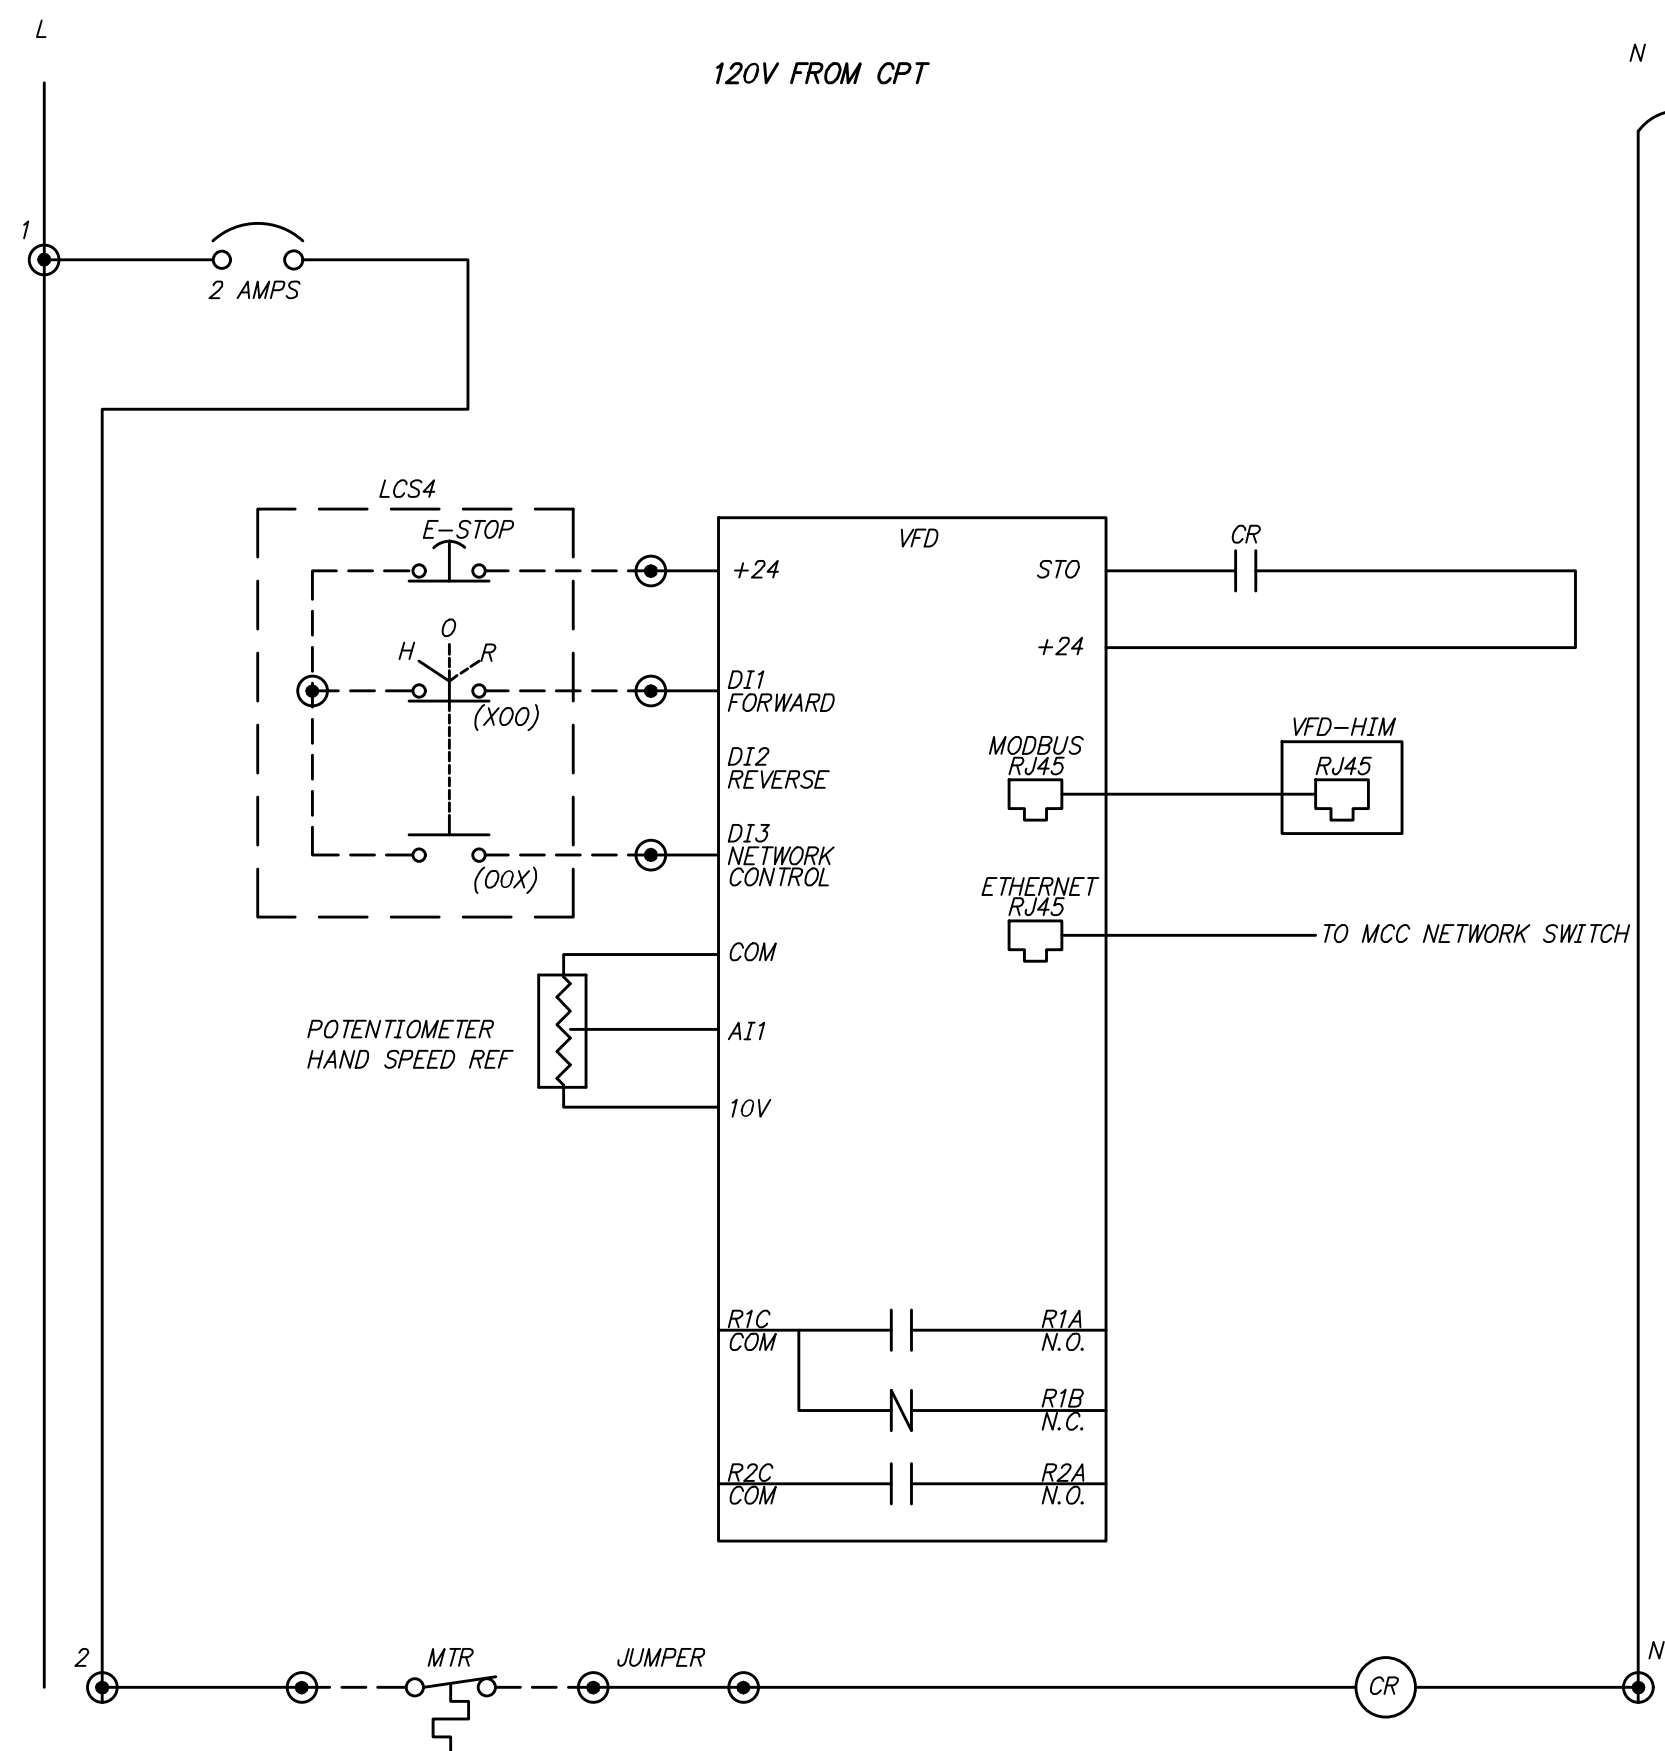


CAKE HOPPER PUMP CONTROL AND RISER DIAGRAM (TYP OF 2)

DETAIL N  
NTS EA-2,3

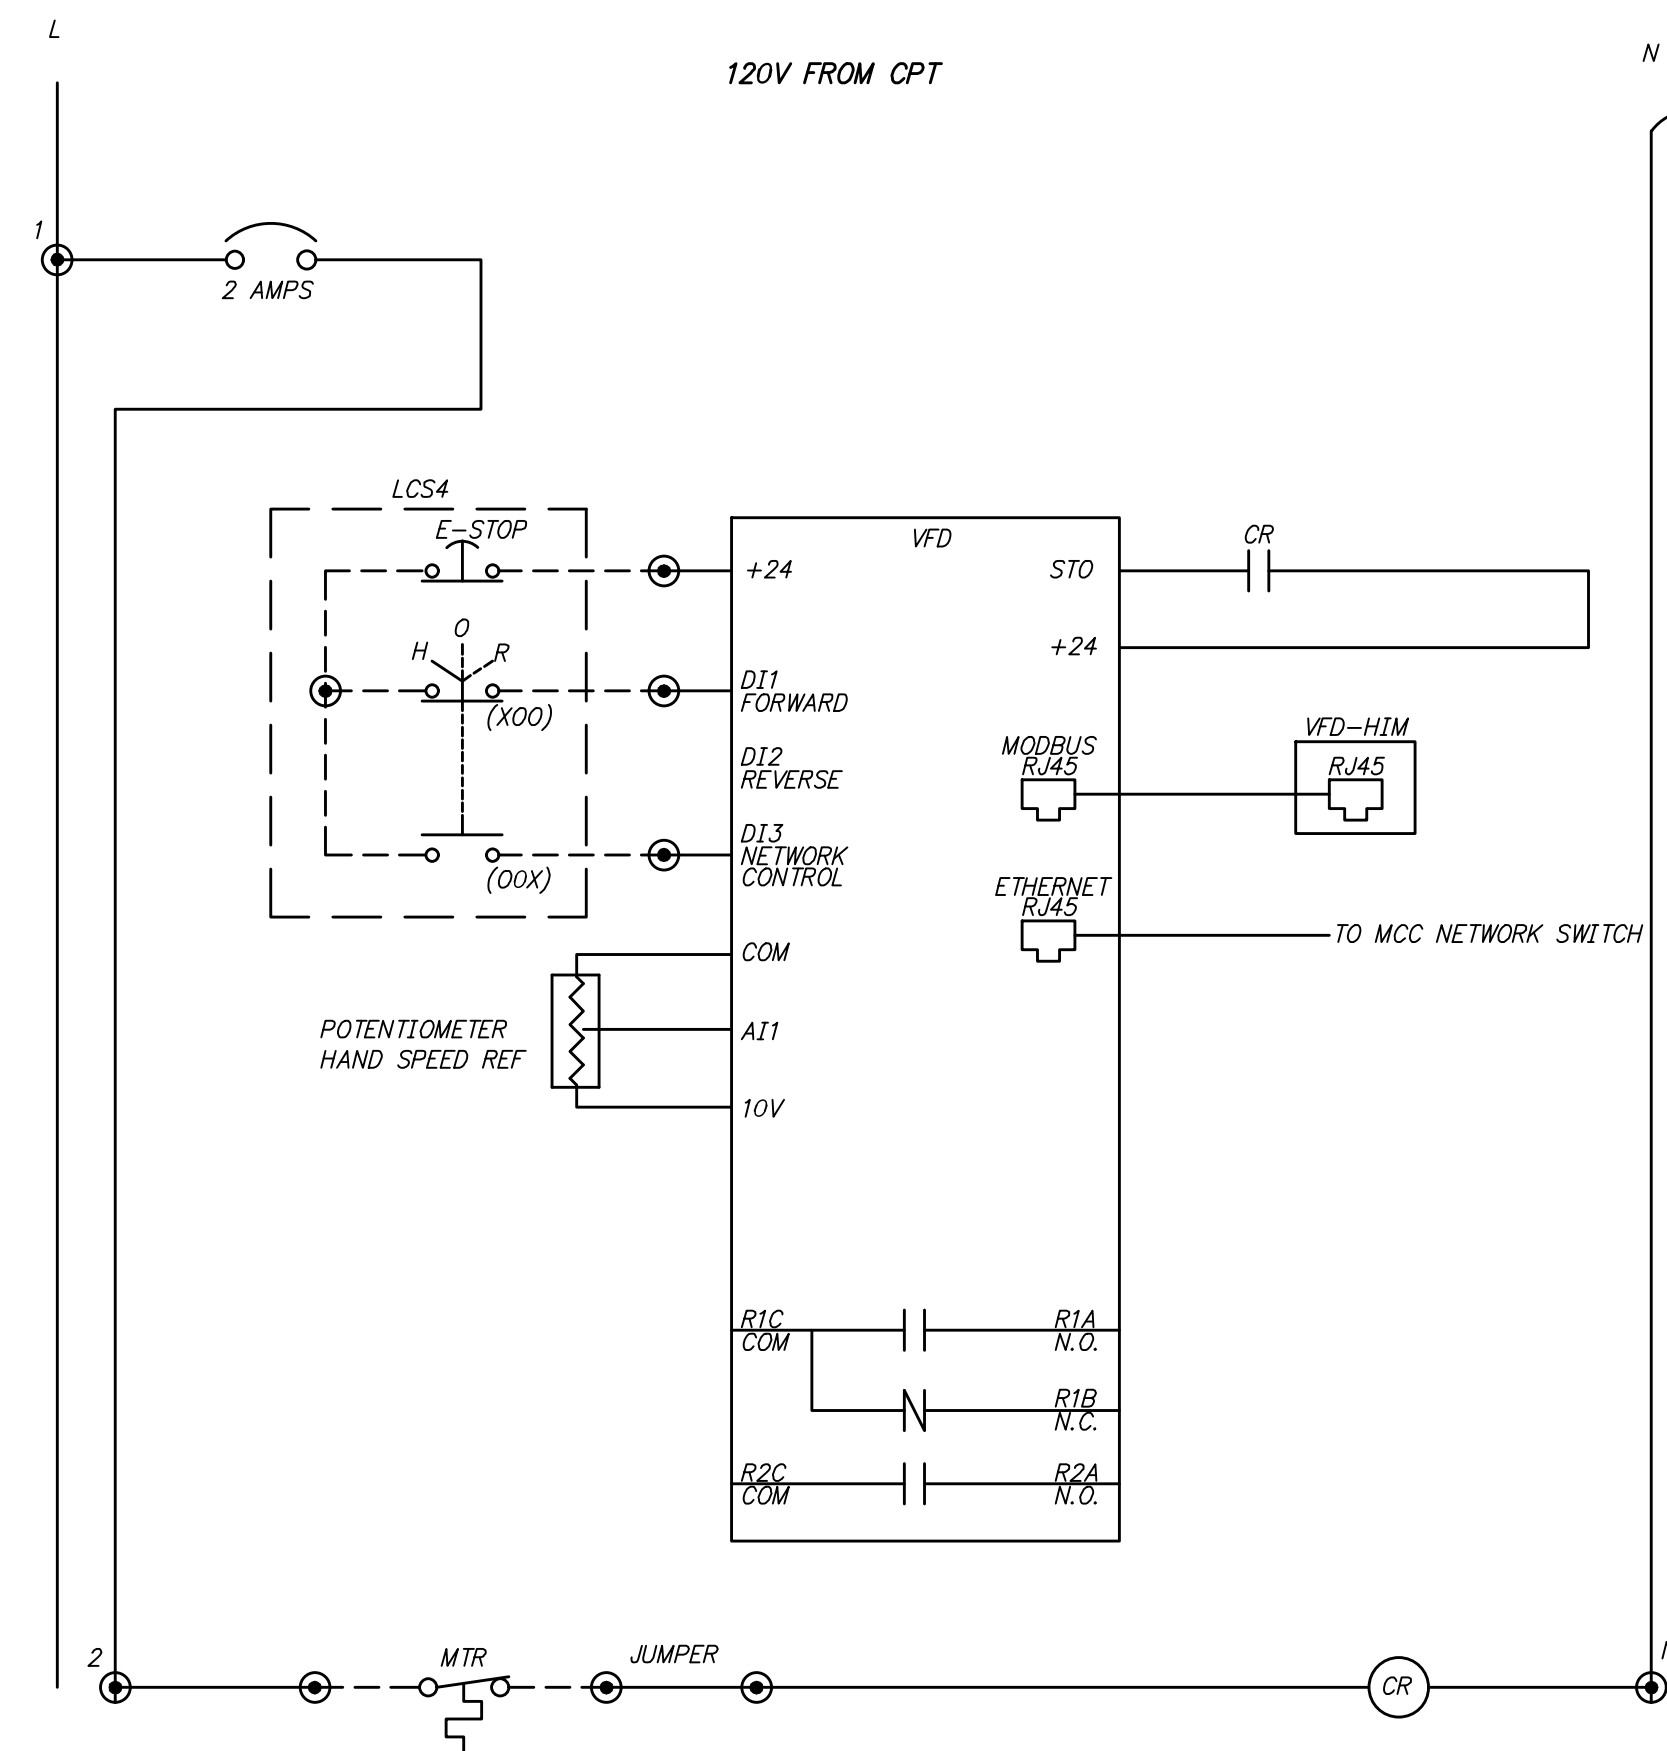




CAKE HOPPER LIVE BOTTOM SCREW CONTROL AND RISER DIAGRAM (TYP OF 4)

DETAIL O  
NTS EA-2,3

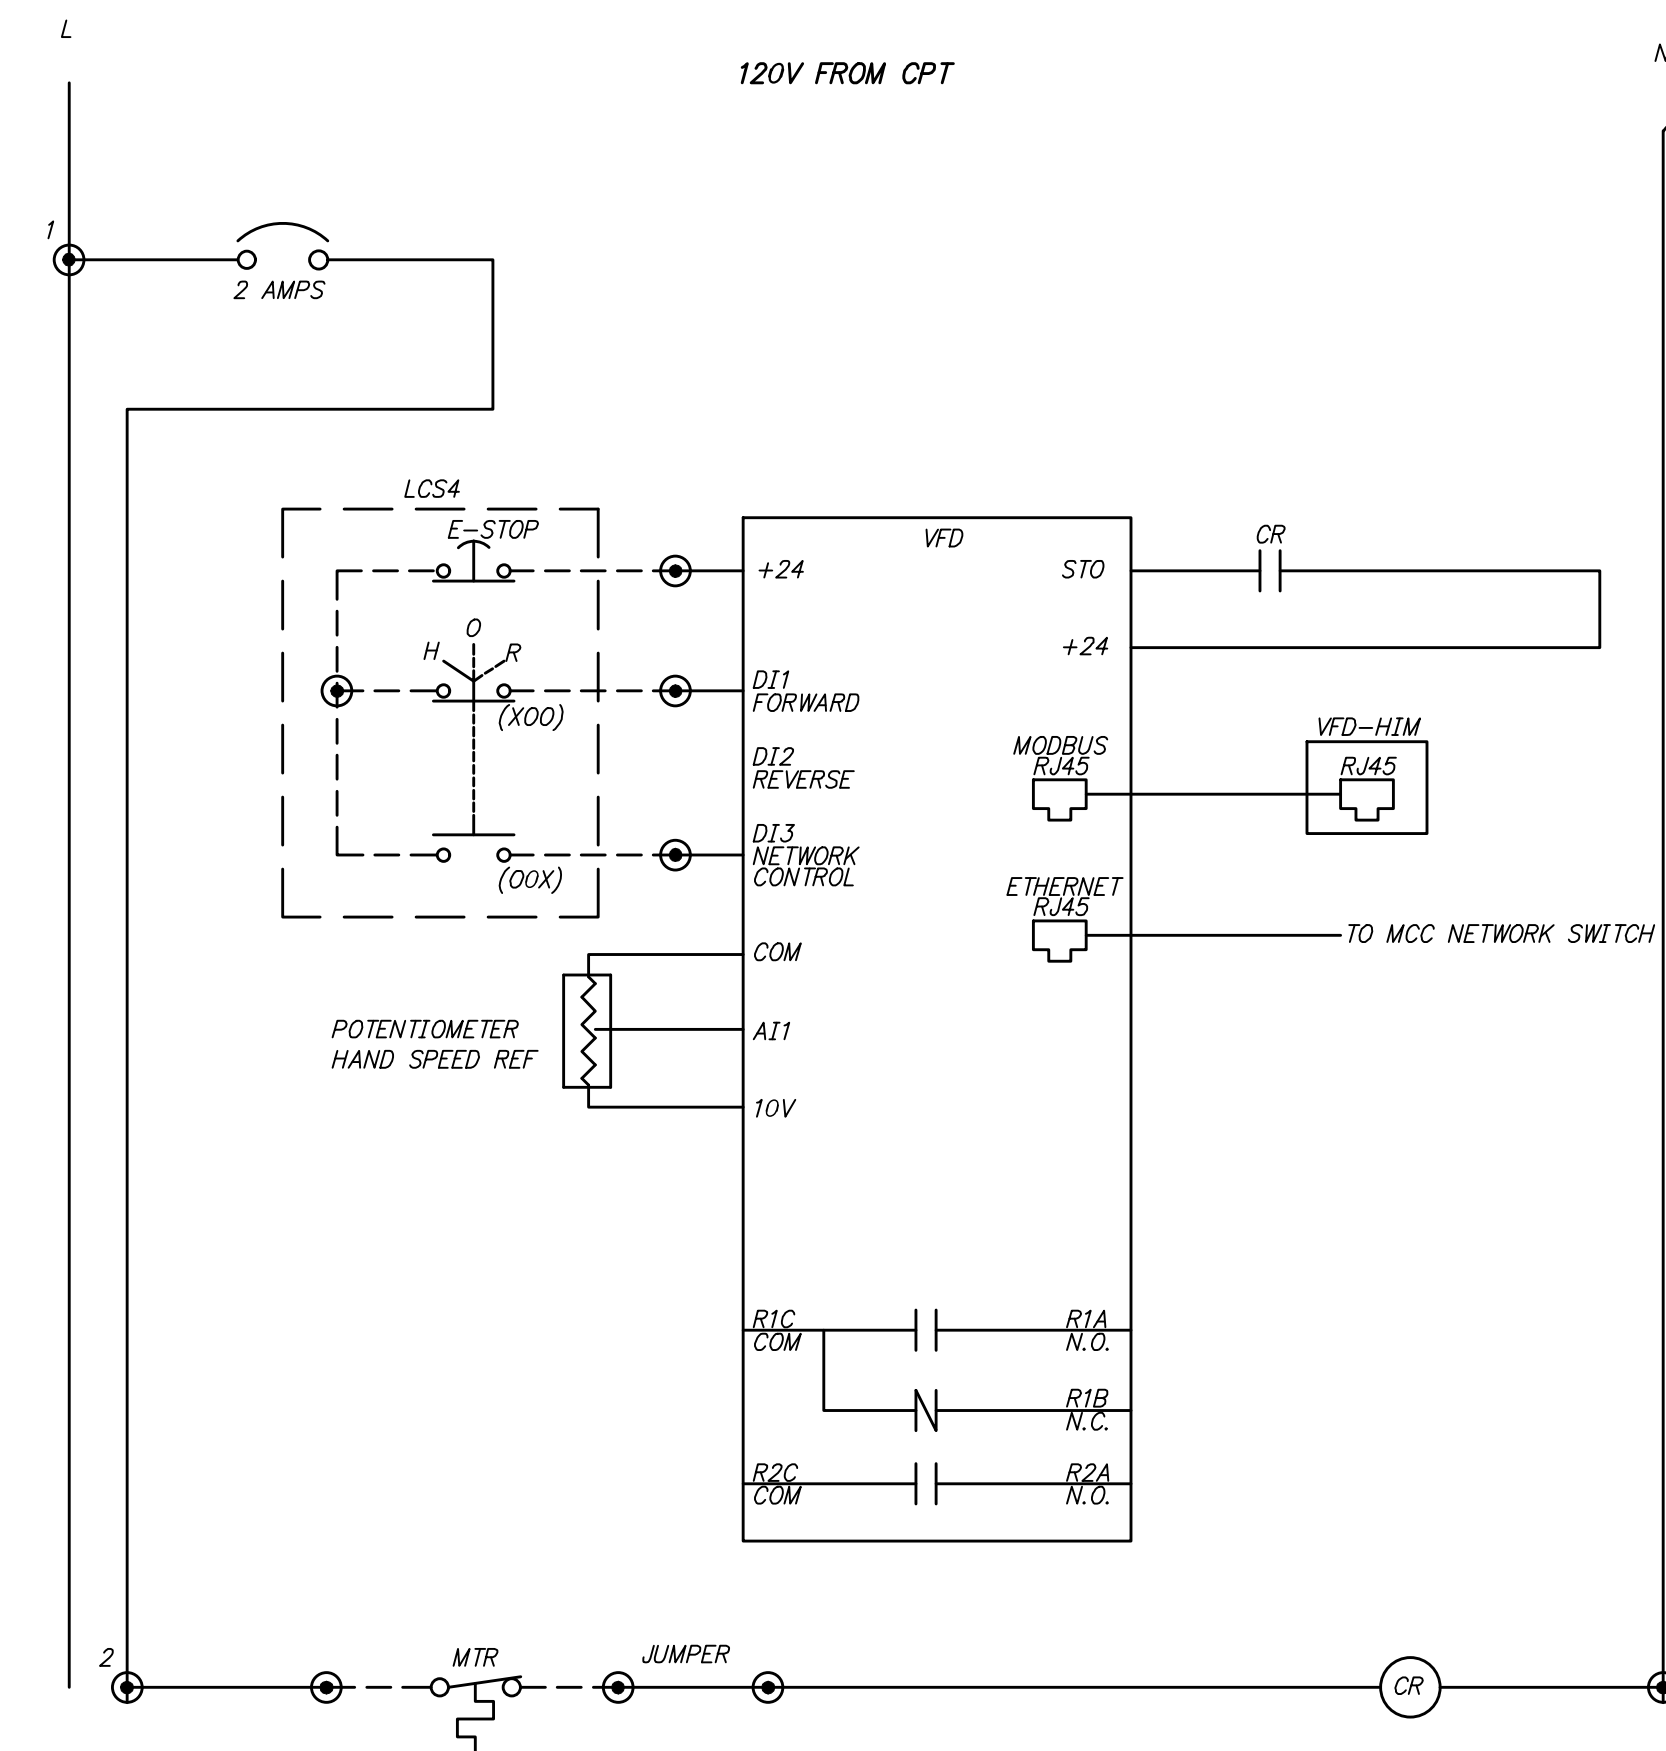

HIGH PRESSURE PUMP HEX CLEANING CONTROL AND RISER DIAGRAM (TYP OF 2)

DETAIL P  
NTS EA-2,3

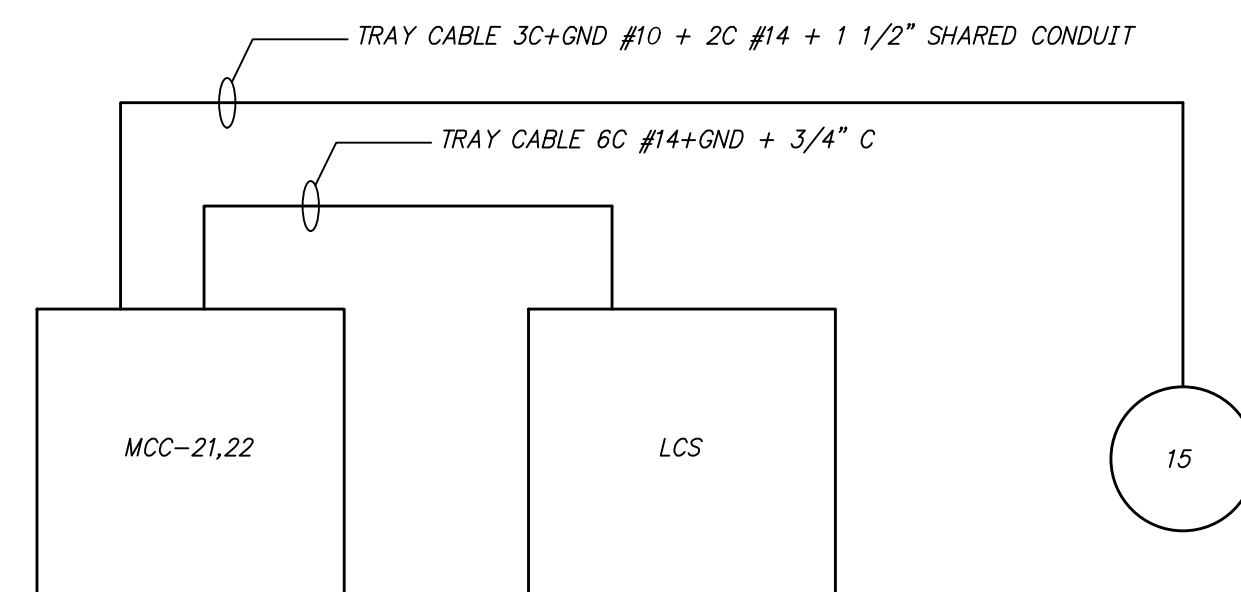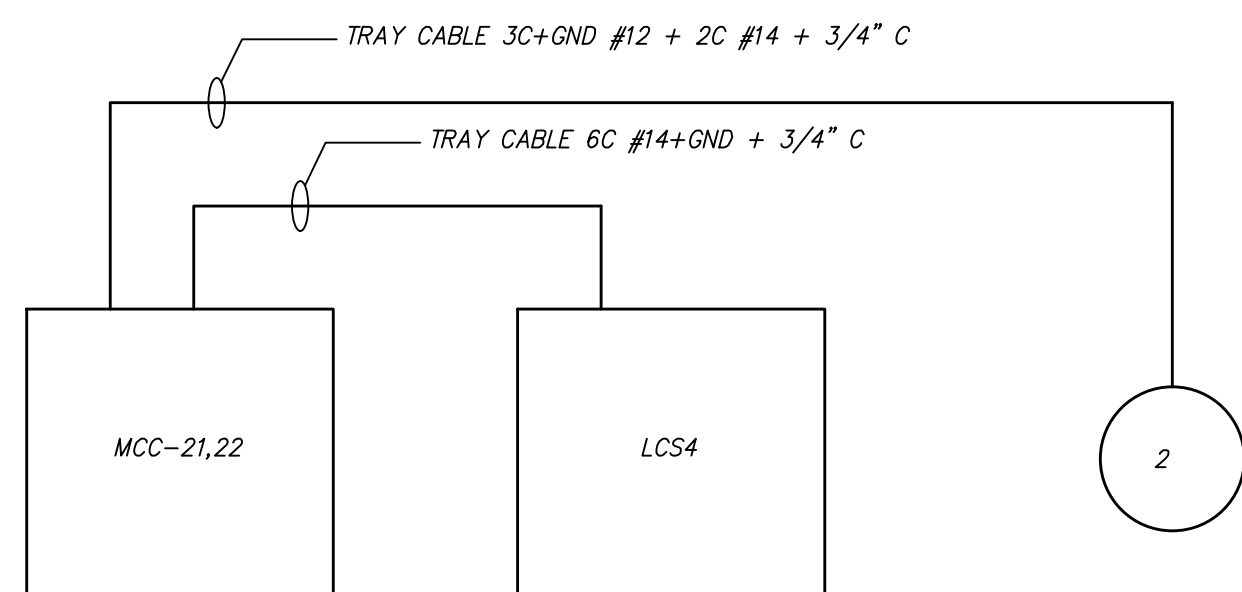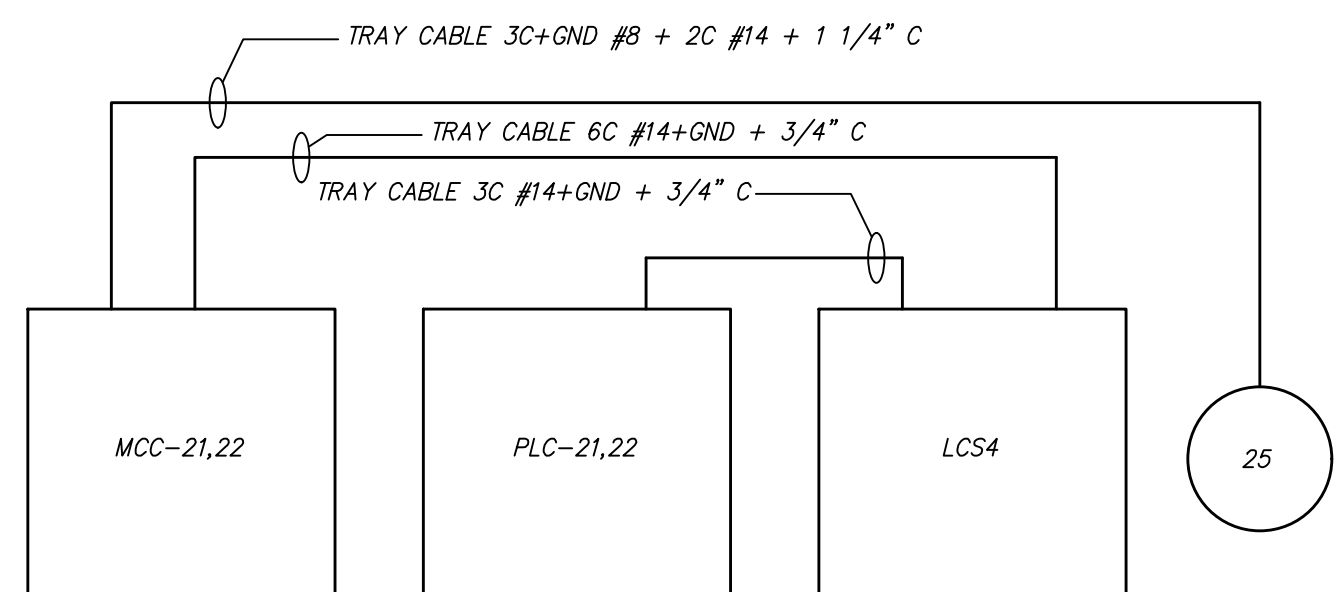

1"  
ONE INCH AT FULL SIZE  
IF NOT ONE INCH SCALE ACCORDINGLY

DATE	REVISION



**HAWKINS WEIR ENGINEERS, INC.**  
BLACK & VEATCH

ROGERS, ARKANSAS  
ROGERS POLLUTION CONTROL FACILITY (PCF)  
SOLIDS HANDLING IMPROVEMENTS, PHASE II  
DRYER MCC CONTROL AND RISER DIAGRAMS I  
FOR: ROGERS WATER UTILITIES

DATE: AUGUST 2024  
SCALE: NTS  
DESIGNED BY: LSM  
DRAWN BY: LSM  
HWEI NO.: 2020043  
FILENAME: EA-05

SHEET NO.  
EA-5